


ELEVATION A-A
(SCALE 1:100)

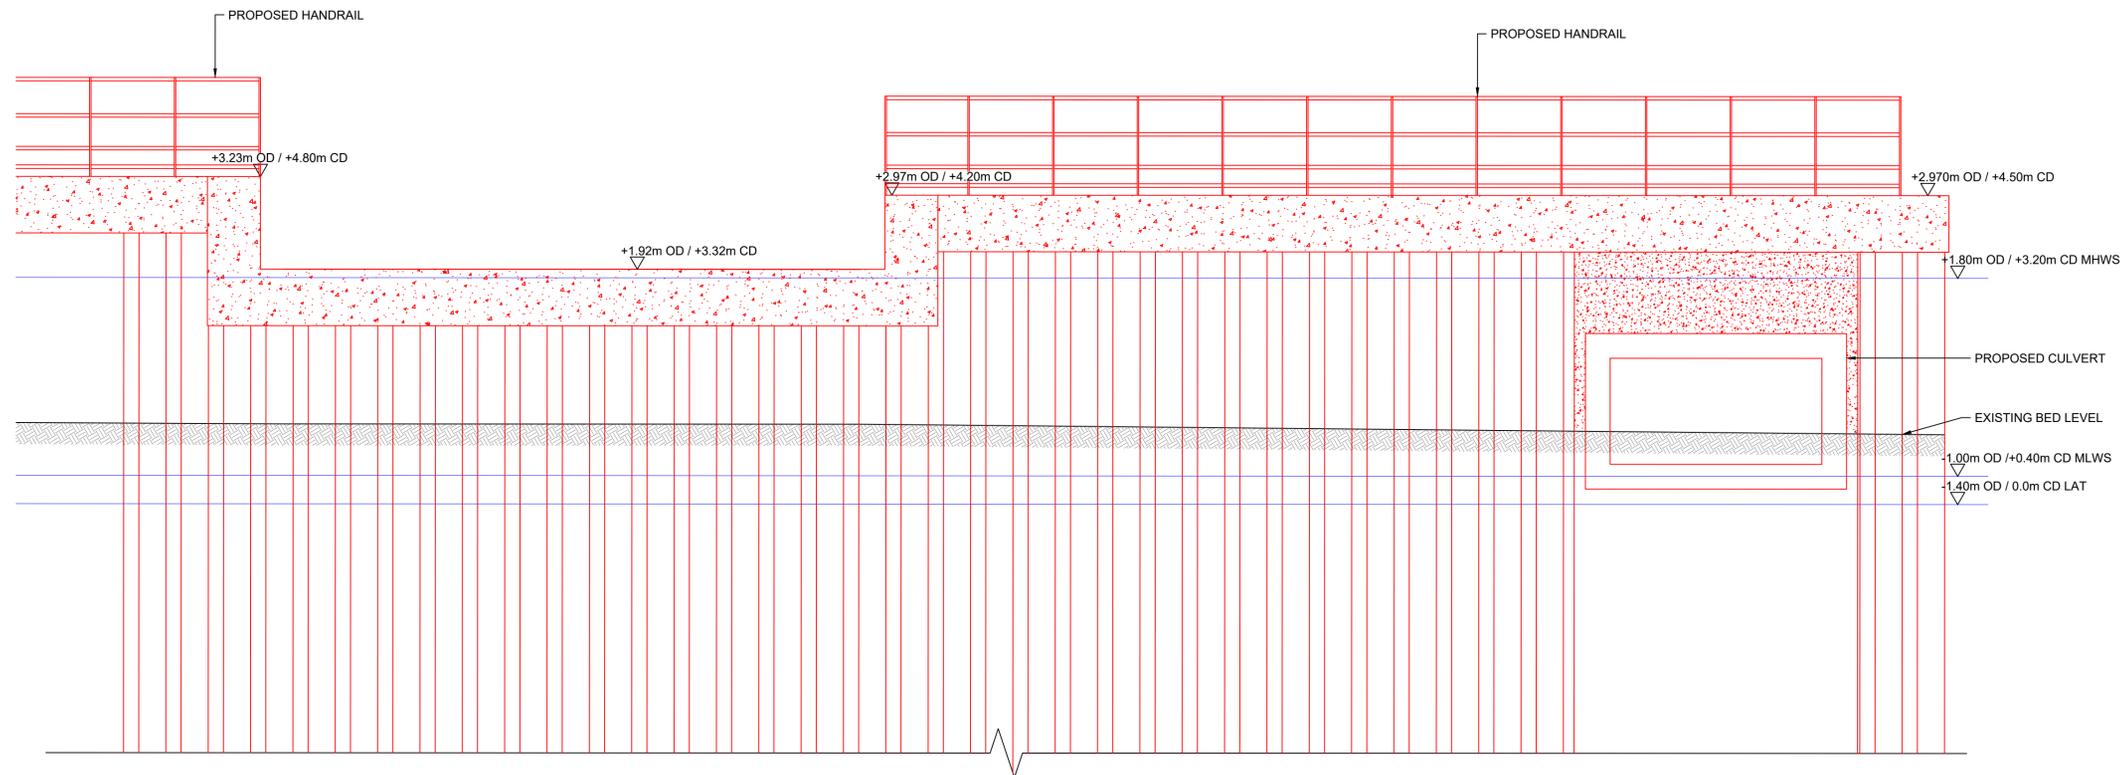

ELEVATION B-B
(SCALE 1:50)

DO NOT SCALE FROM THIS DRAWING

SAFETY HEALTH AND ENVIRONMENTAL INFORMATION

In addition to the hazard/risks normally associated with the types of work detailed on this drawing, note the following risks and information.

Risks listed here are not exhaustive. Refer to design assessment form No. 161378-FRH-18-00-RA-C-000001

CONSTRUCTION



MAINTENANCE AND INSPECTION



DEMOLITION



For information relating to use, cleaning and maintenance refer to the Health and Safety file.

It is assumed that all works will be carried out by a competent contractor working, where appropriate, to an approved method statement.

This plan is based on the Ordnance Survey map with the permission of the controller of HMSO. Crown Copyright. Unauthorised reproduction infringes Crown Copyright and may lead to prosecution or civil proceedings.

NOTES

1. DIMENSIONS ARE NOT TO BE SCALED FROM THIS DRAWING.
2. ALL DIMENSIONS ARE IN MILLIMETRES UNLESS NOTED OTHERWISE.

Rev	Date	Description	Drawn	Chkd	Appd
P01	25/07/25	First Issue	CK	SRB	JC

Suitable for Review and Comment



Project Title
Stranraer Marina Expansion

Drawing Title
Proposed Slipway Elevations

Drawn	Date	Designed	Date
CK	25/07/25	EJ	25/07/25
Checked	Date	Approved	Date
SRB	25/07/25	JC	25/07/25

Size	Scale	Fairhurst Ref
A1	As Shown	

Drawing Number	Status	Revision
161378-FRH-18-00-DG-C-000004	S3	P01