

DO NOT SCALE FROM THIS DRAWING

SAFETY HEALTH AND ENVIRONMENTAL INFORMATION

In addition to the hazard/risks normally associated with the types of work detailed on this drawing, note the following risks and information.

Risks listed here are not exhaustive. Refer to design assessment form No. 161378-FRH-22-00-RA-G-000001

- CONSTRUCTION
- 1. TIDAL WORKING*
 - 2. GROUND INSTABILITY*
 - 3. CONTAMINATION*
 - 4. UNSTABLE STRUCTURES



MAINTENANCE AND INSPECTION



DEMOLITION




For information relating to use, cleaning and maintenance refer to the Health and Safety file.

It is assumed that all works will be carried out by a competent contractor working, where appropriate, to an approved method statement.

This plan is based on the Ordnance Survey map with the permission of the controller of HMSO. Crown Copyright. Unauthorised reproduction infringes Crown Copyright and may lead to prosecution or civil proceedings.


NOTES

1. DIMENSIONS ARE NOT TO BE SCALED FROM THIS DRAWING.
2. ALL DIMENSIONS ARE IN MILLIMETRES UNLESS NOTED OTHERWISE.
3. CHART DATUM IS 1.4m BELOW ORDANANCE DATUM
4. FOR EARTWORKS SPECIFICATION REFER TO 161378-FRH-13-00-SP-G-000001.
5. FOR REVETMENT SPECIFICATION REFER TO 161378-FRH-20-00-SP-G-000001.
6. REFER TO 161378-FRH-22-00-SP-G-000001 FOR BREAKWATER SPECIFICATION.
7. REFER TO DRAWING 161378-FRH-22-00-DG-G-000005 FOR BREAKWATER SPECIFICATION/

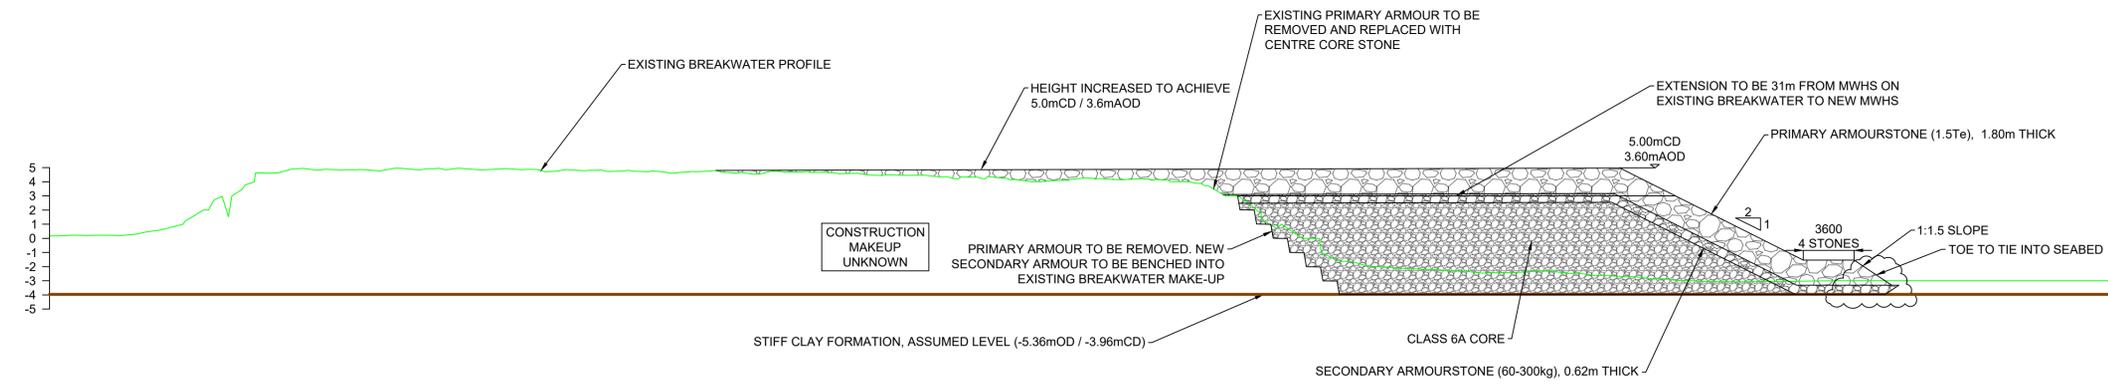


SECTION A - LONG SECTION THROUGH EXISTING WITH PROPOSED TIE-IN TO EXTENSION TO BREAKWATER - DOUBLE SIDED REVETMENT

1:250

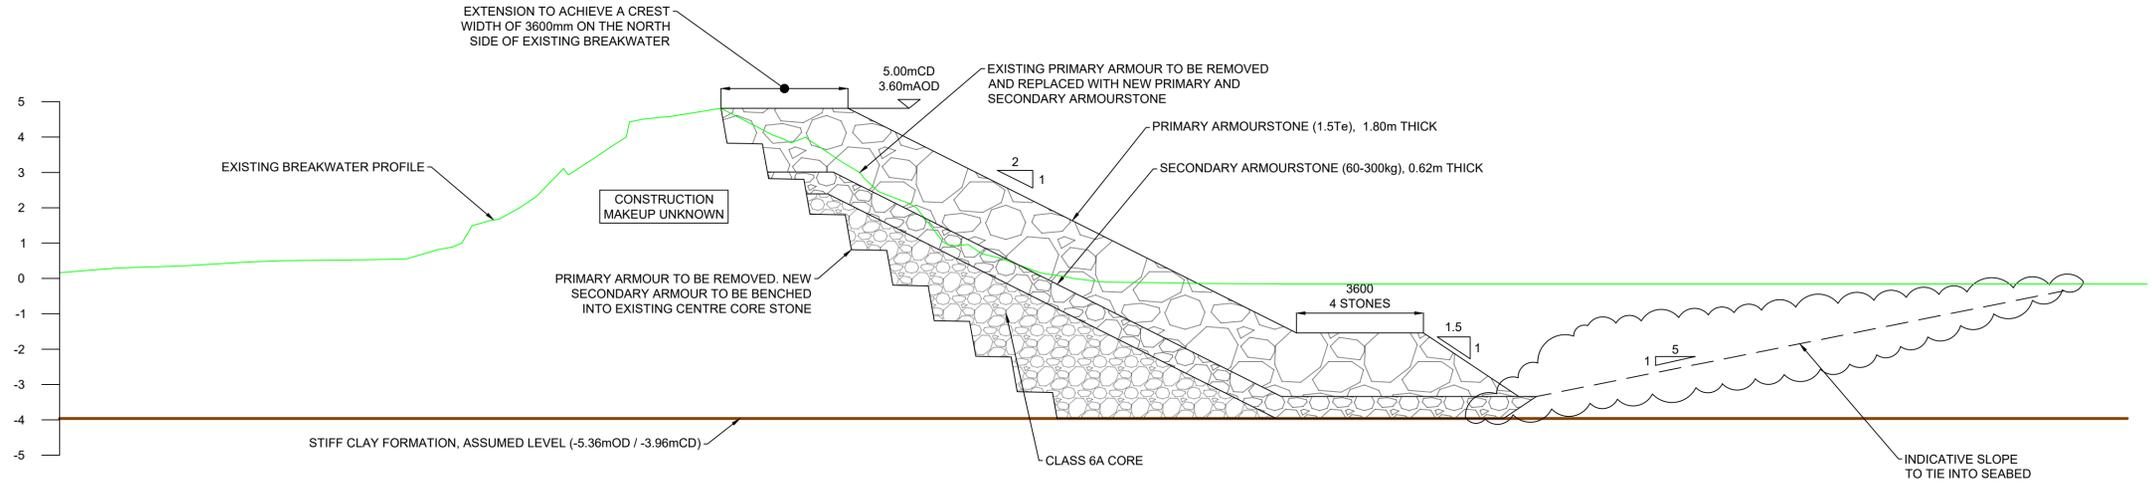

SECTION B - CROSS SECTION THROUGH EXISTING WITH PROPOSED TIE-IN TO EXTENSION TO BREAKWATER - DOUBLE SIDED REVETMENT

1:100

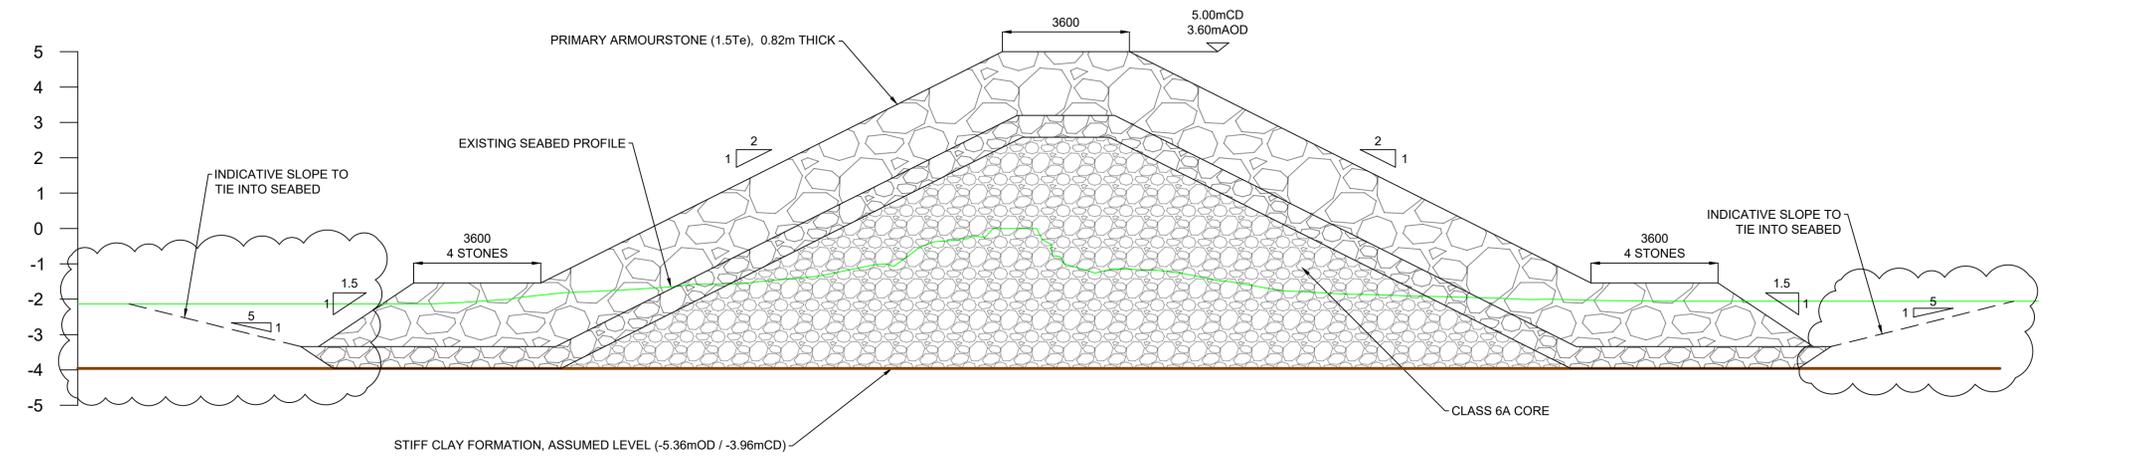

SECTION C - CROSS SECTION THROUGH PROPOSED EXTENSION TO BREAKWATER - DOUBLE SIDED REVETMENT

1:100

P02	08/07/25	Minor Amendments	CMcC	CL	ARB
P01	20/06/25	First Issue	CMcC	CL	ARB
Rev	Date	Description	Drawn	Chkd	Appd

Suitable for Review and Comment

Dumfries & Galloway

Balfour Beatty FAIRHURST

SCAPE SCOTLAND CIVIL ENGINEERING

Project Title
Stranraer Marina Expansion

Drawing Title
**Typical Breakwater Sections
Option 2 - Double Sided Revetment**

Drawn	Date	Designed	Date
CMcC	07/05/25	JC	07/05/25
Checked	Date	Approved	Date
CL	07/05/25	ARB	07/05/25
Size	Scale	Fairhurst Ref	
A1	AS SHOWN		

Drawing Number	Status	Revision
161378-FRH-22-00-DG-G-000006	S3	P02