



# Toward Sailing Club

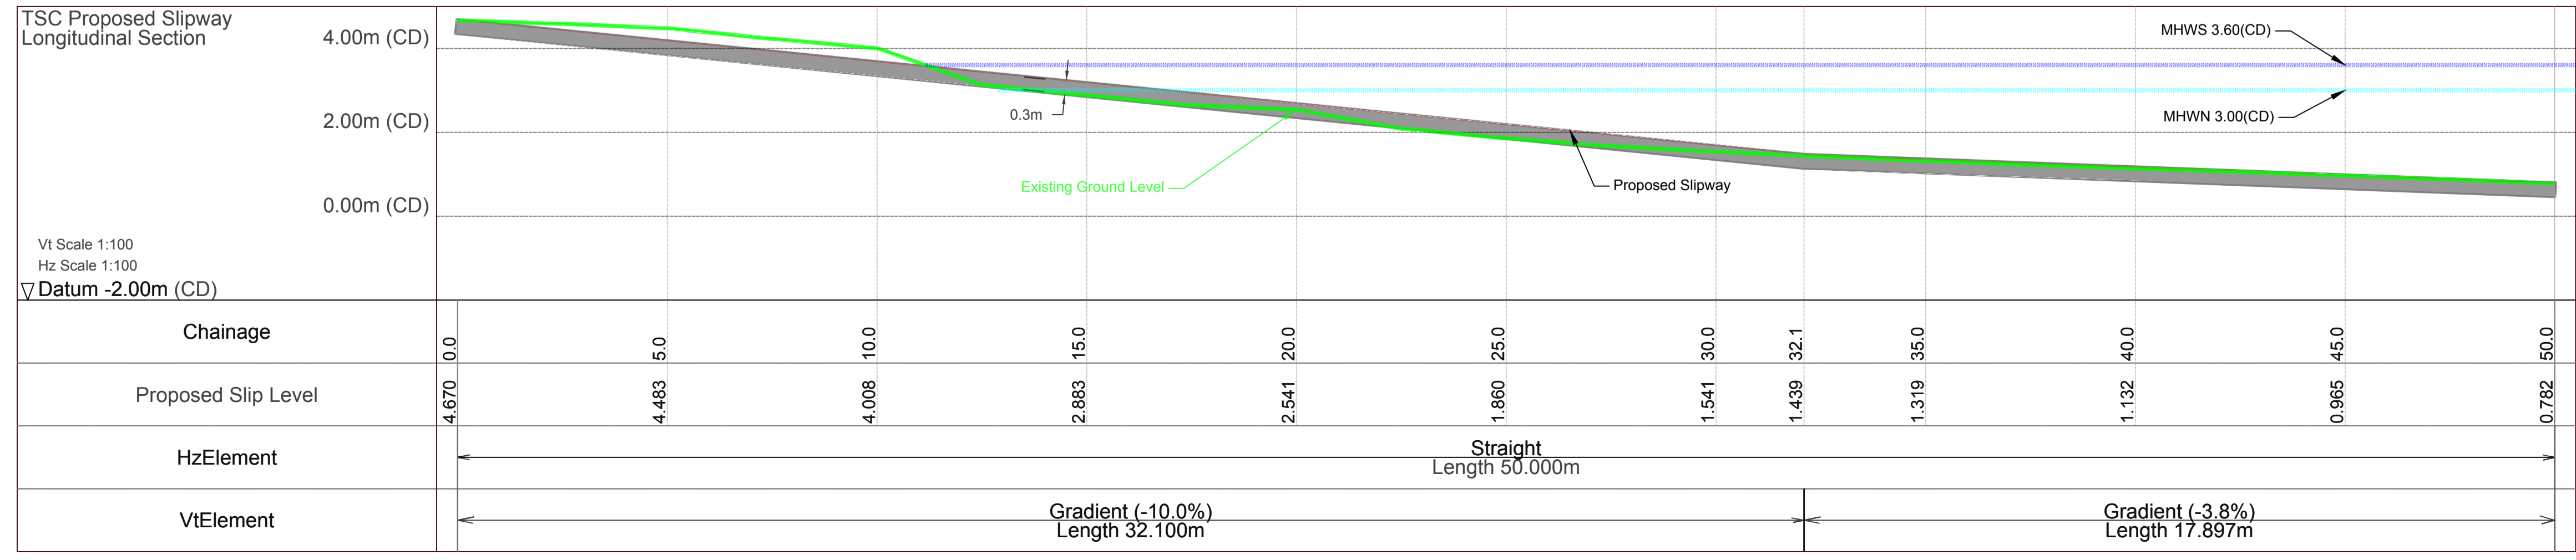

<b>TITLE:</b> SLIPWAY ELEVATION INCORPORATING PLAN OF HARBOUR QUAY		<b>General Notes</b> <ul style="list-style-type: none"> <li>Bathymetric and topographical survey carried out by Cowal Surveying Services Ltd March 2015</li> <li>All contours, levels and section profiles shown on this drawing are relative to Chart Datum.</li> <li>All co-ordinate information is given by Latitude and Longitude using Deg. Min&amp; Sec format in relation to WGS84.</li> </ul>	
<b>FOR:</b> TOWARD SAILING CLUB		 Toward Sailing Club South Cowal Scotland SCIO Number SCO45012	
drawn by:	DMcL	scale:	As Shown
checked by:	AF	drawing no:	J812TSC03
date:	May 2019	rev:	Rev 0