




SECTION 2-2

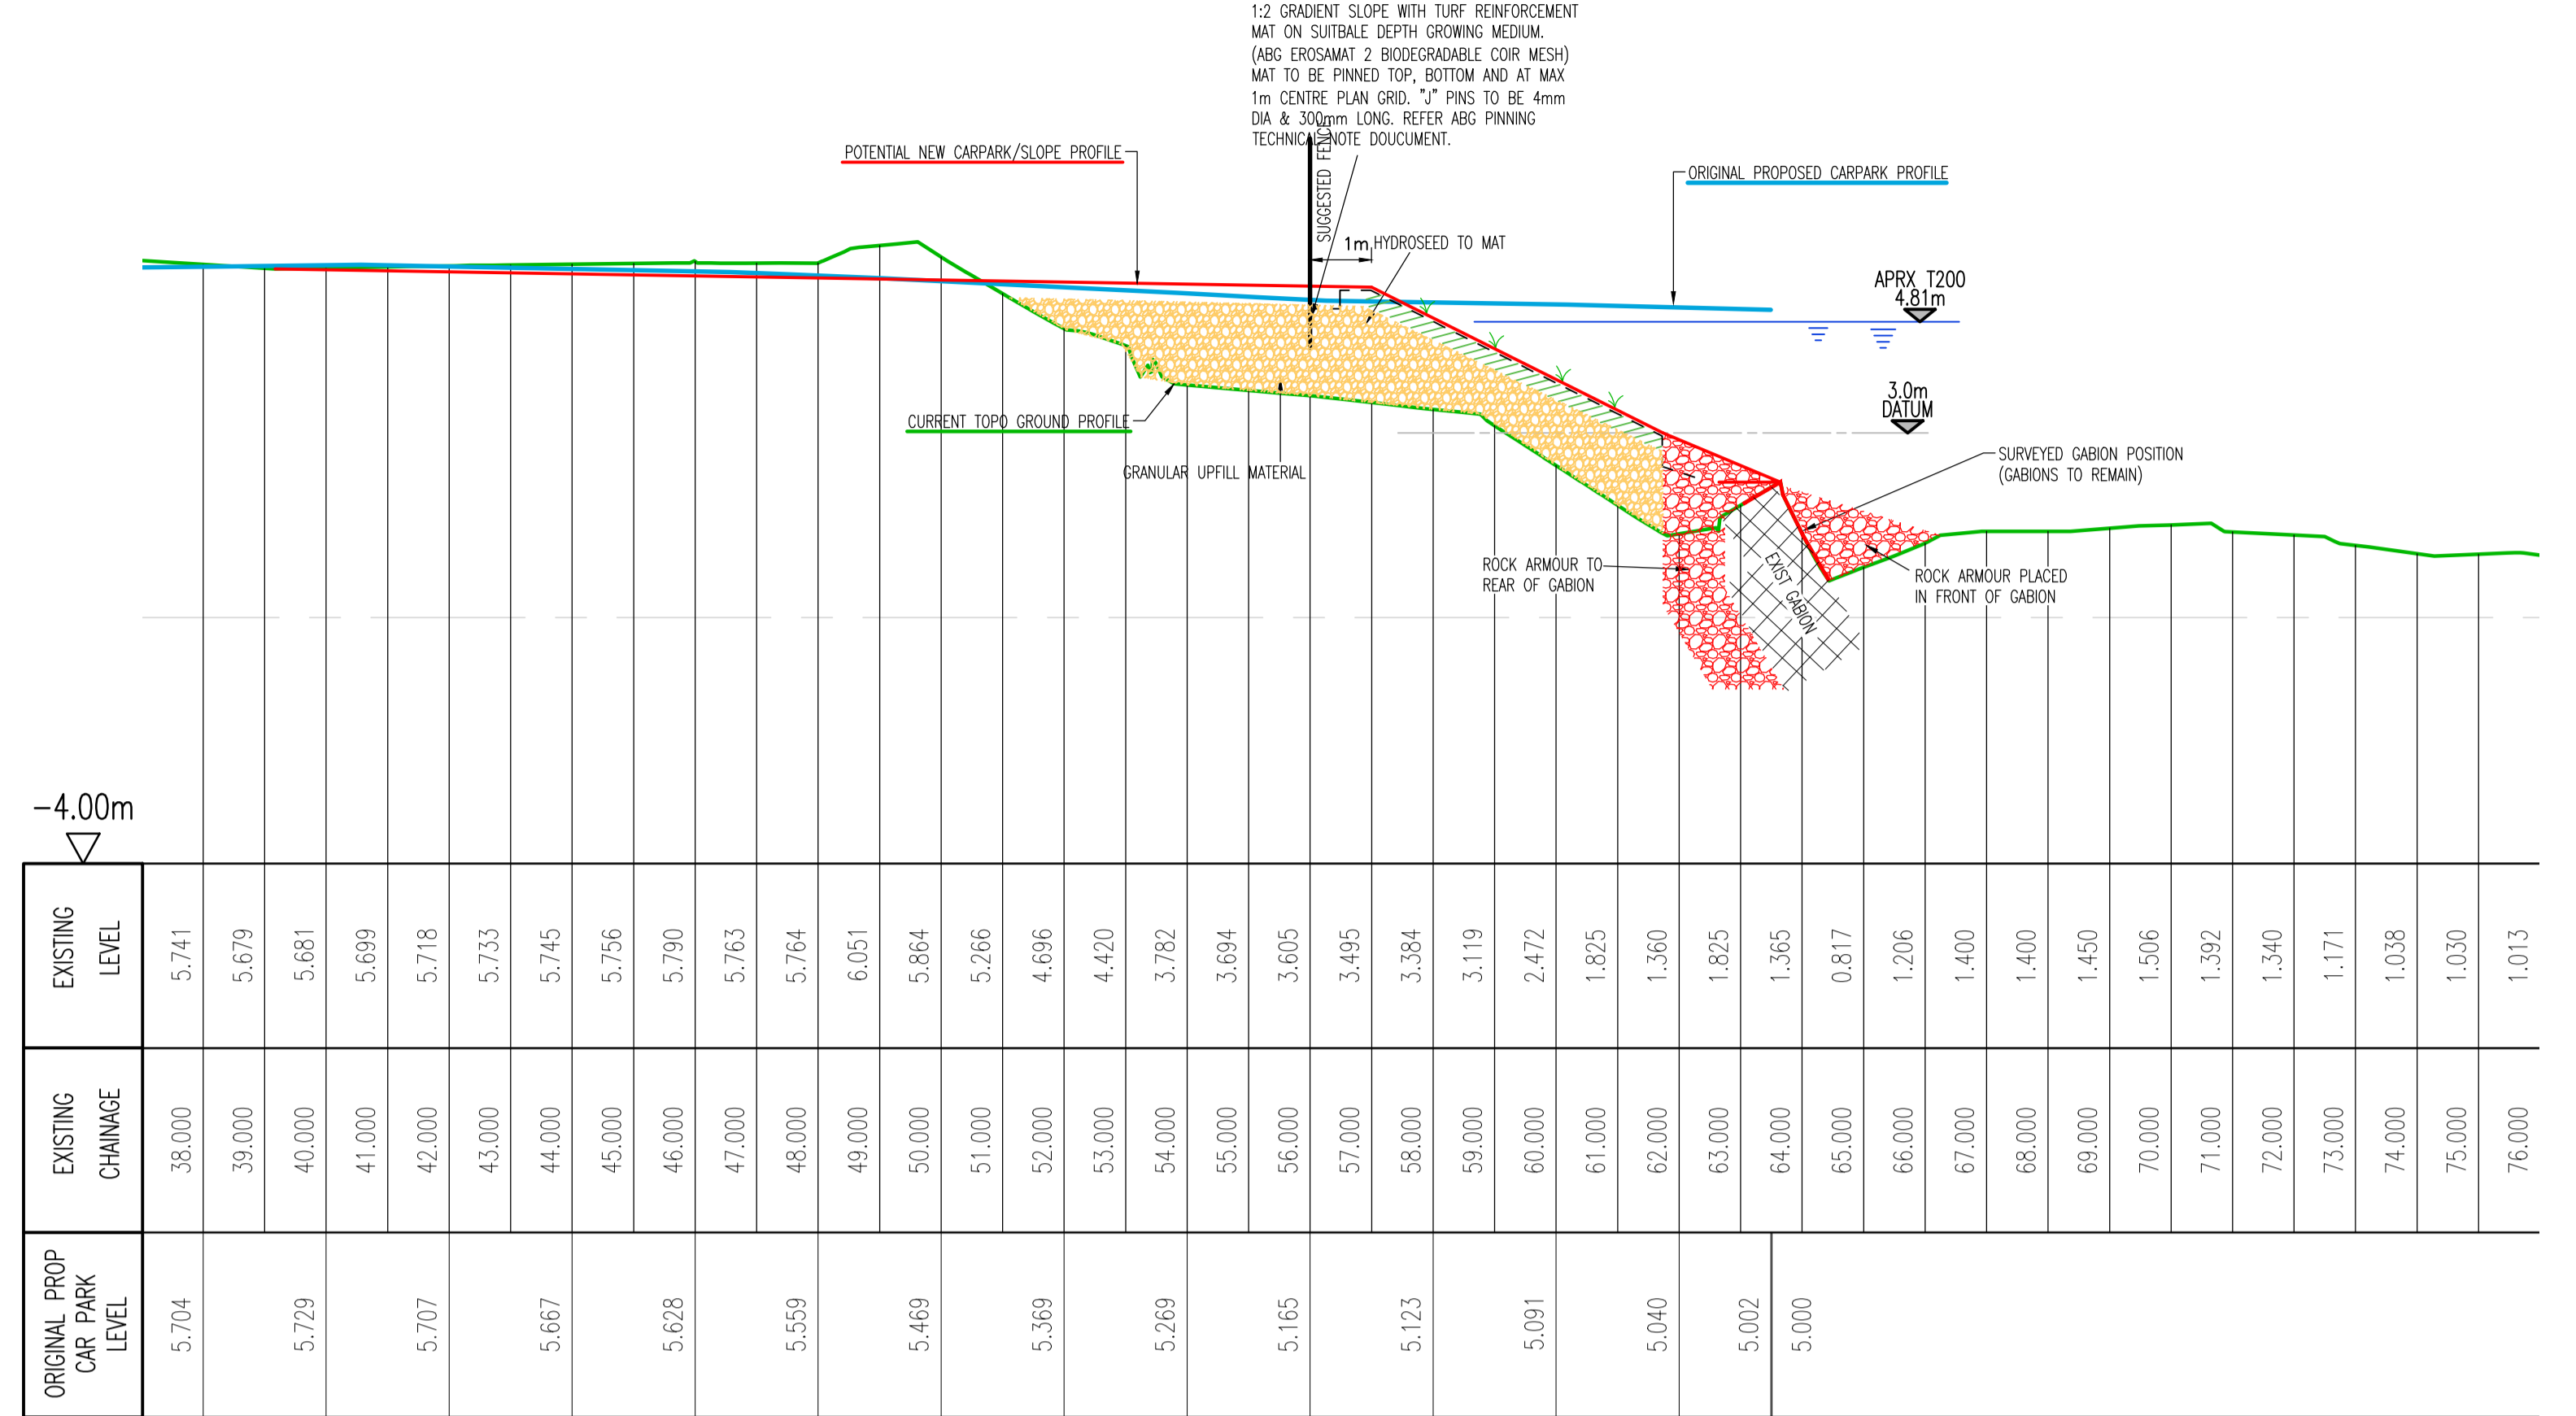

SECTION 4-4

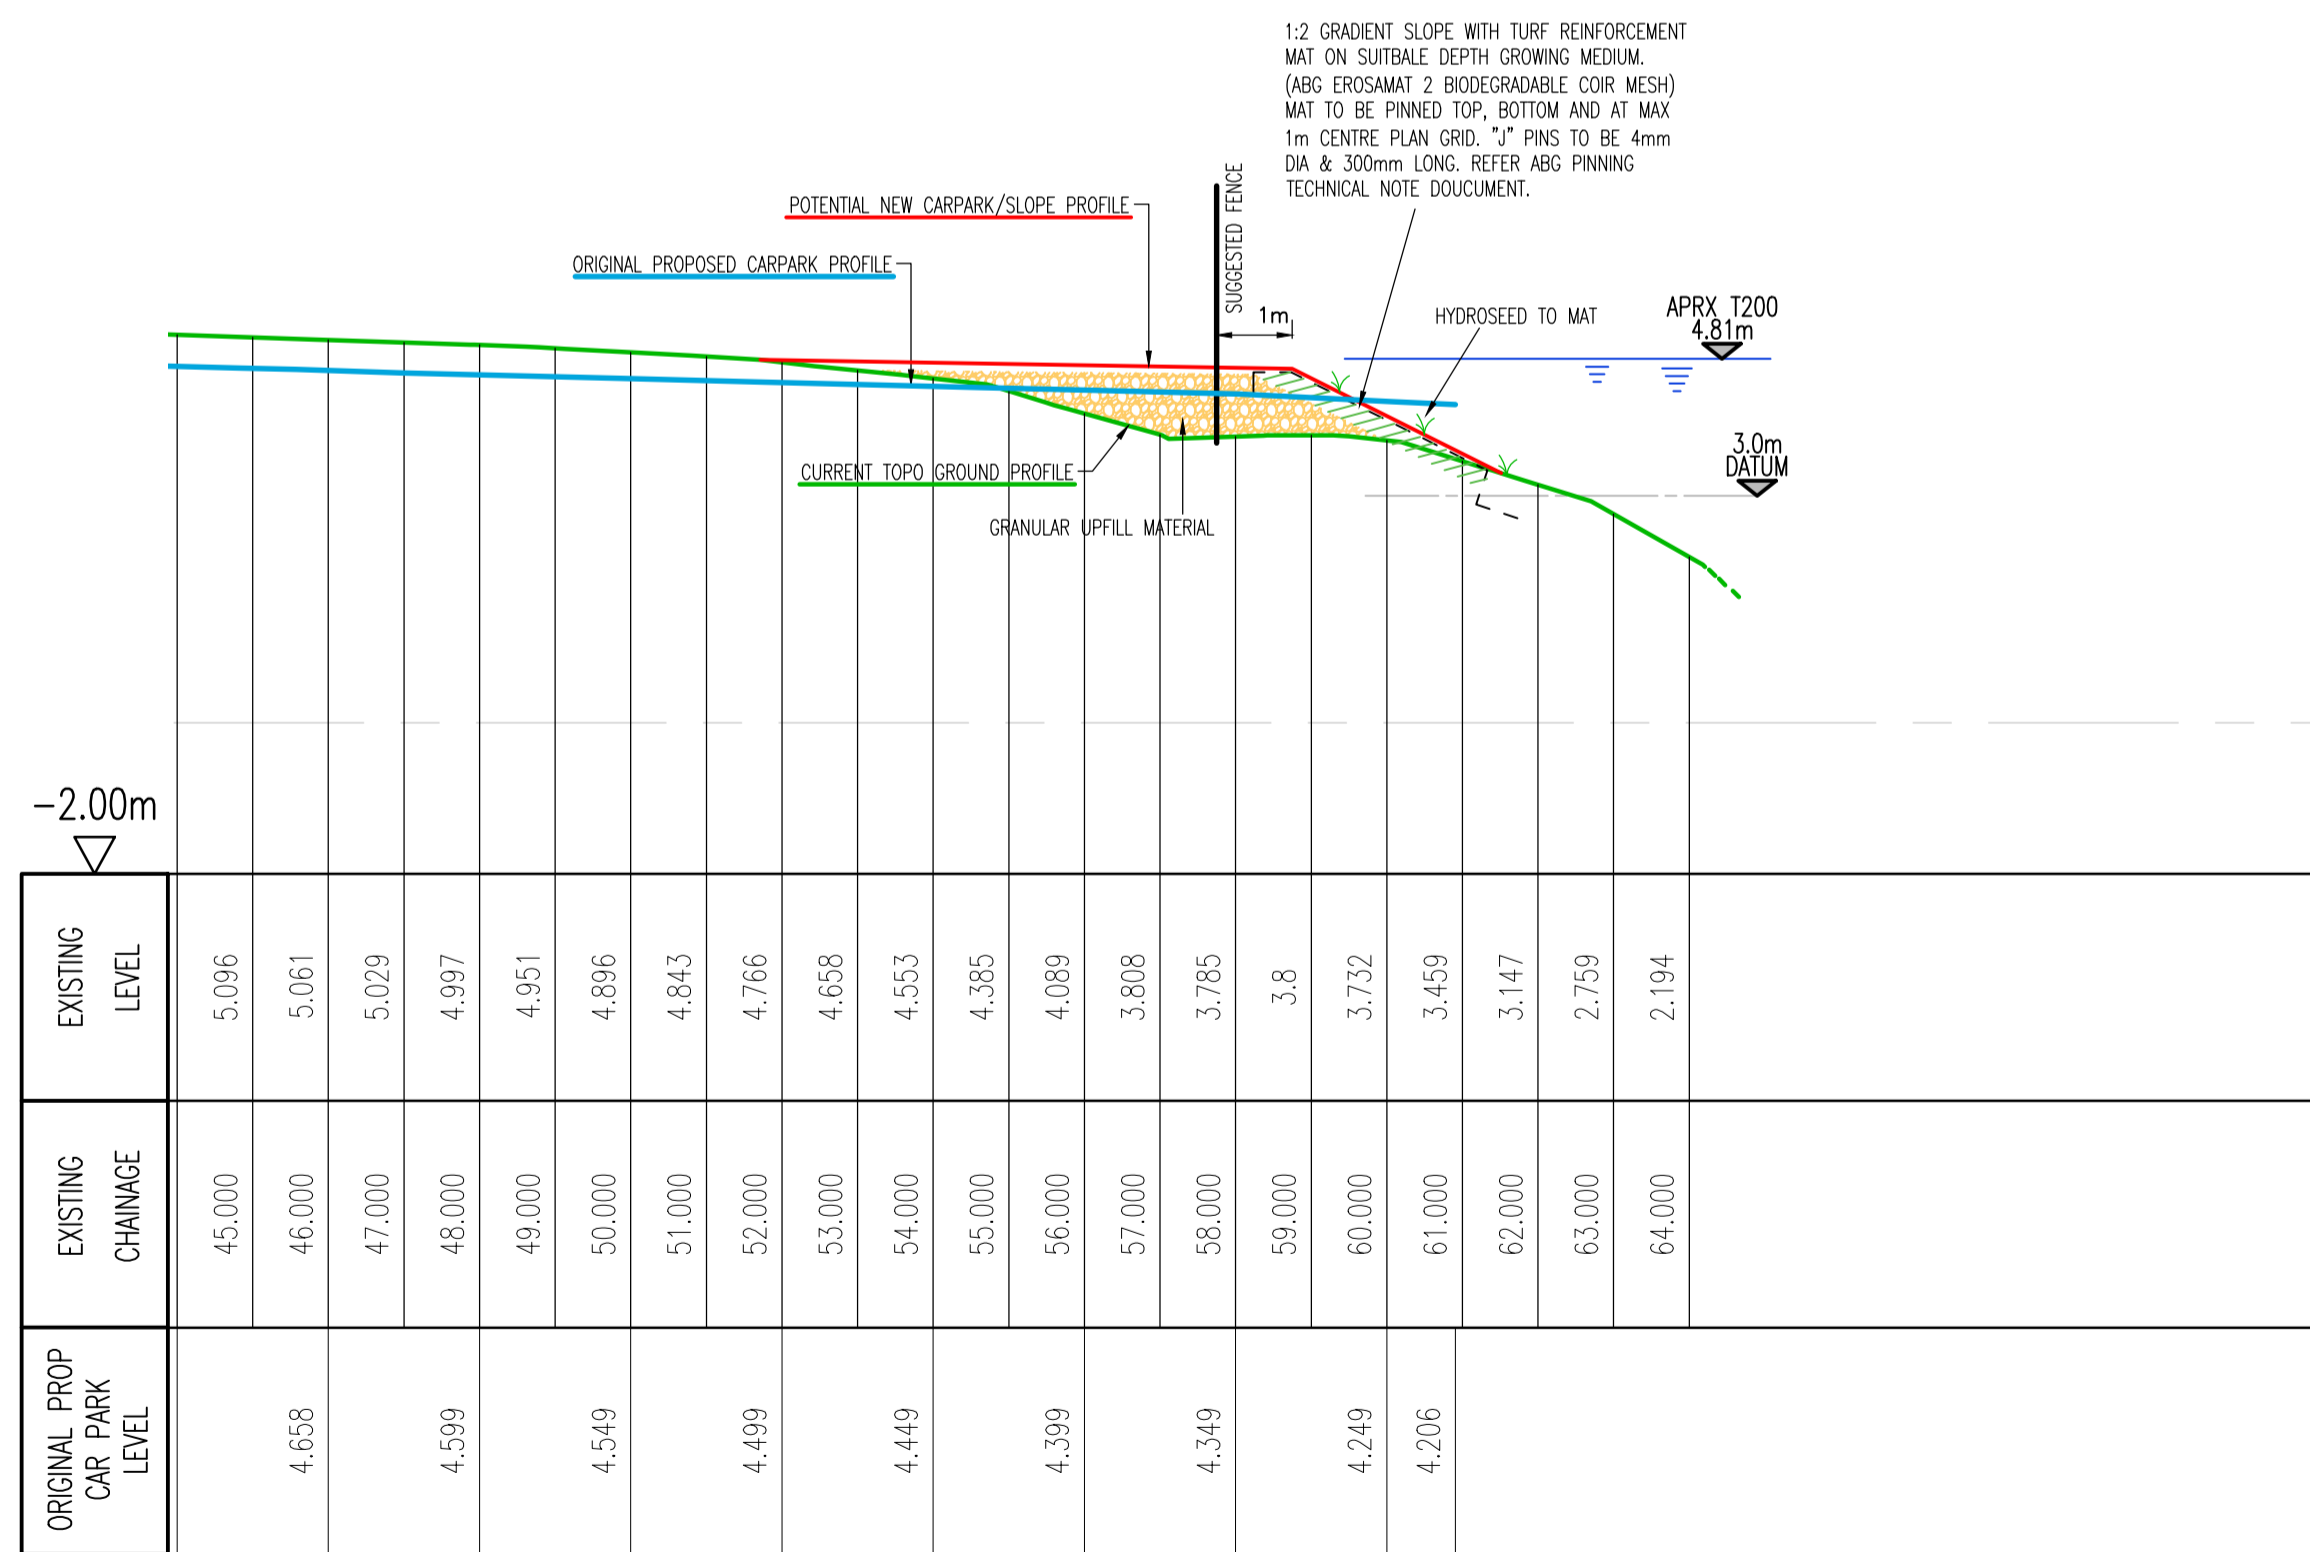

SECTION 1-1

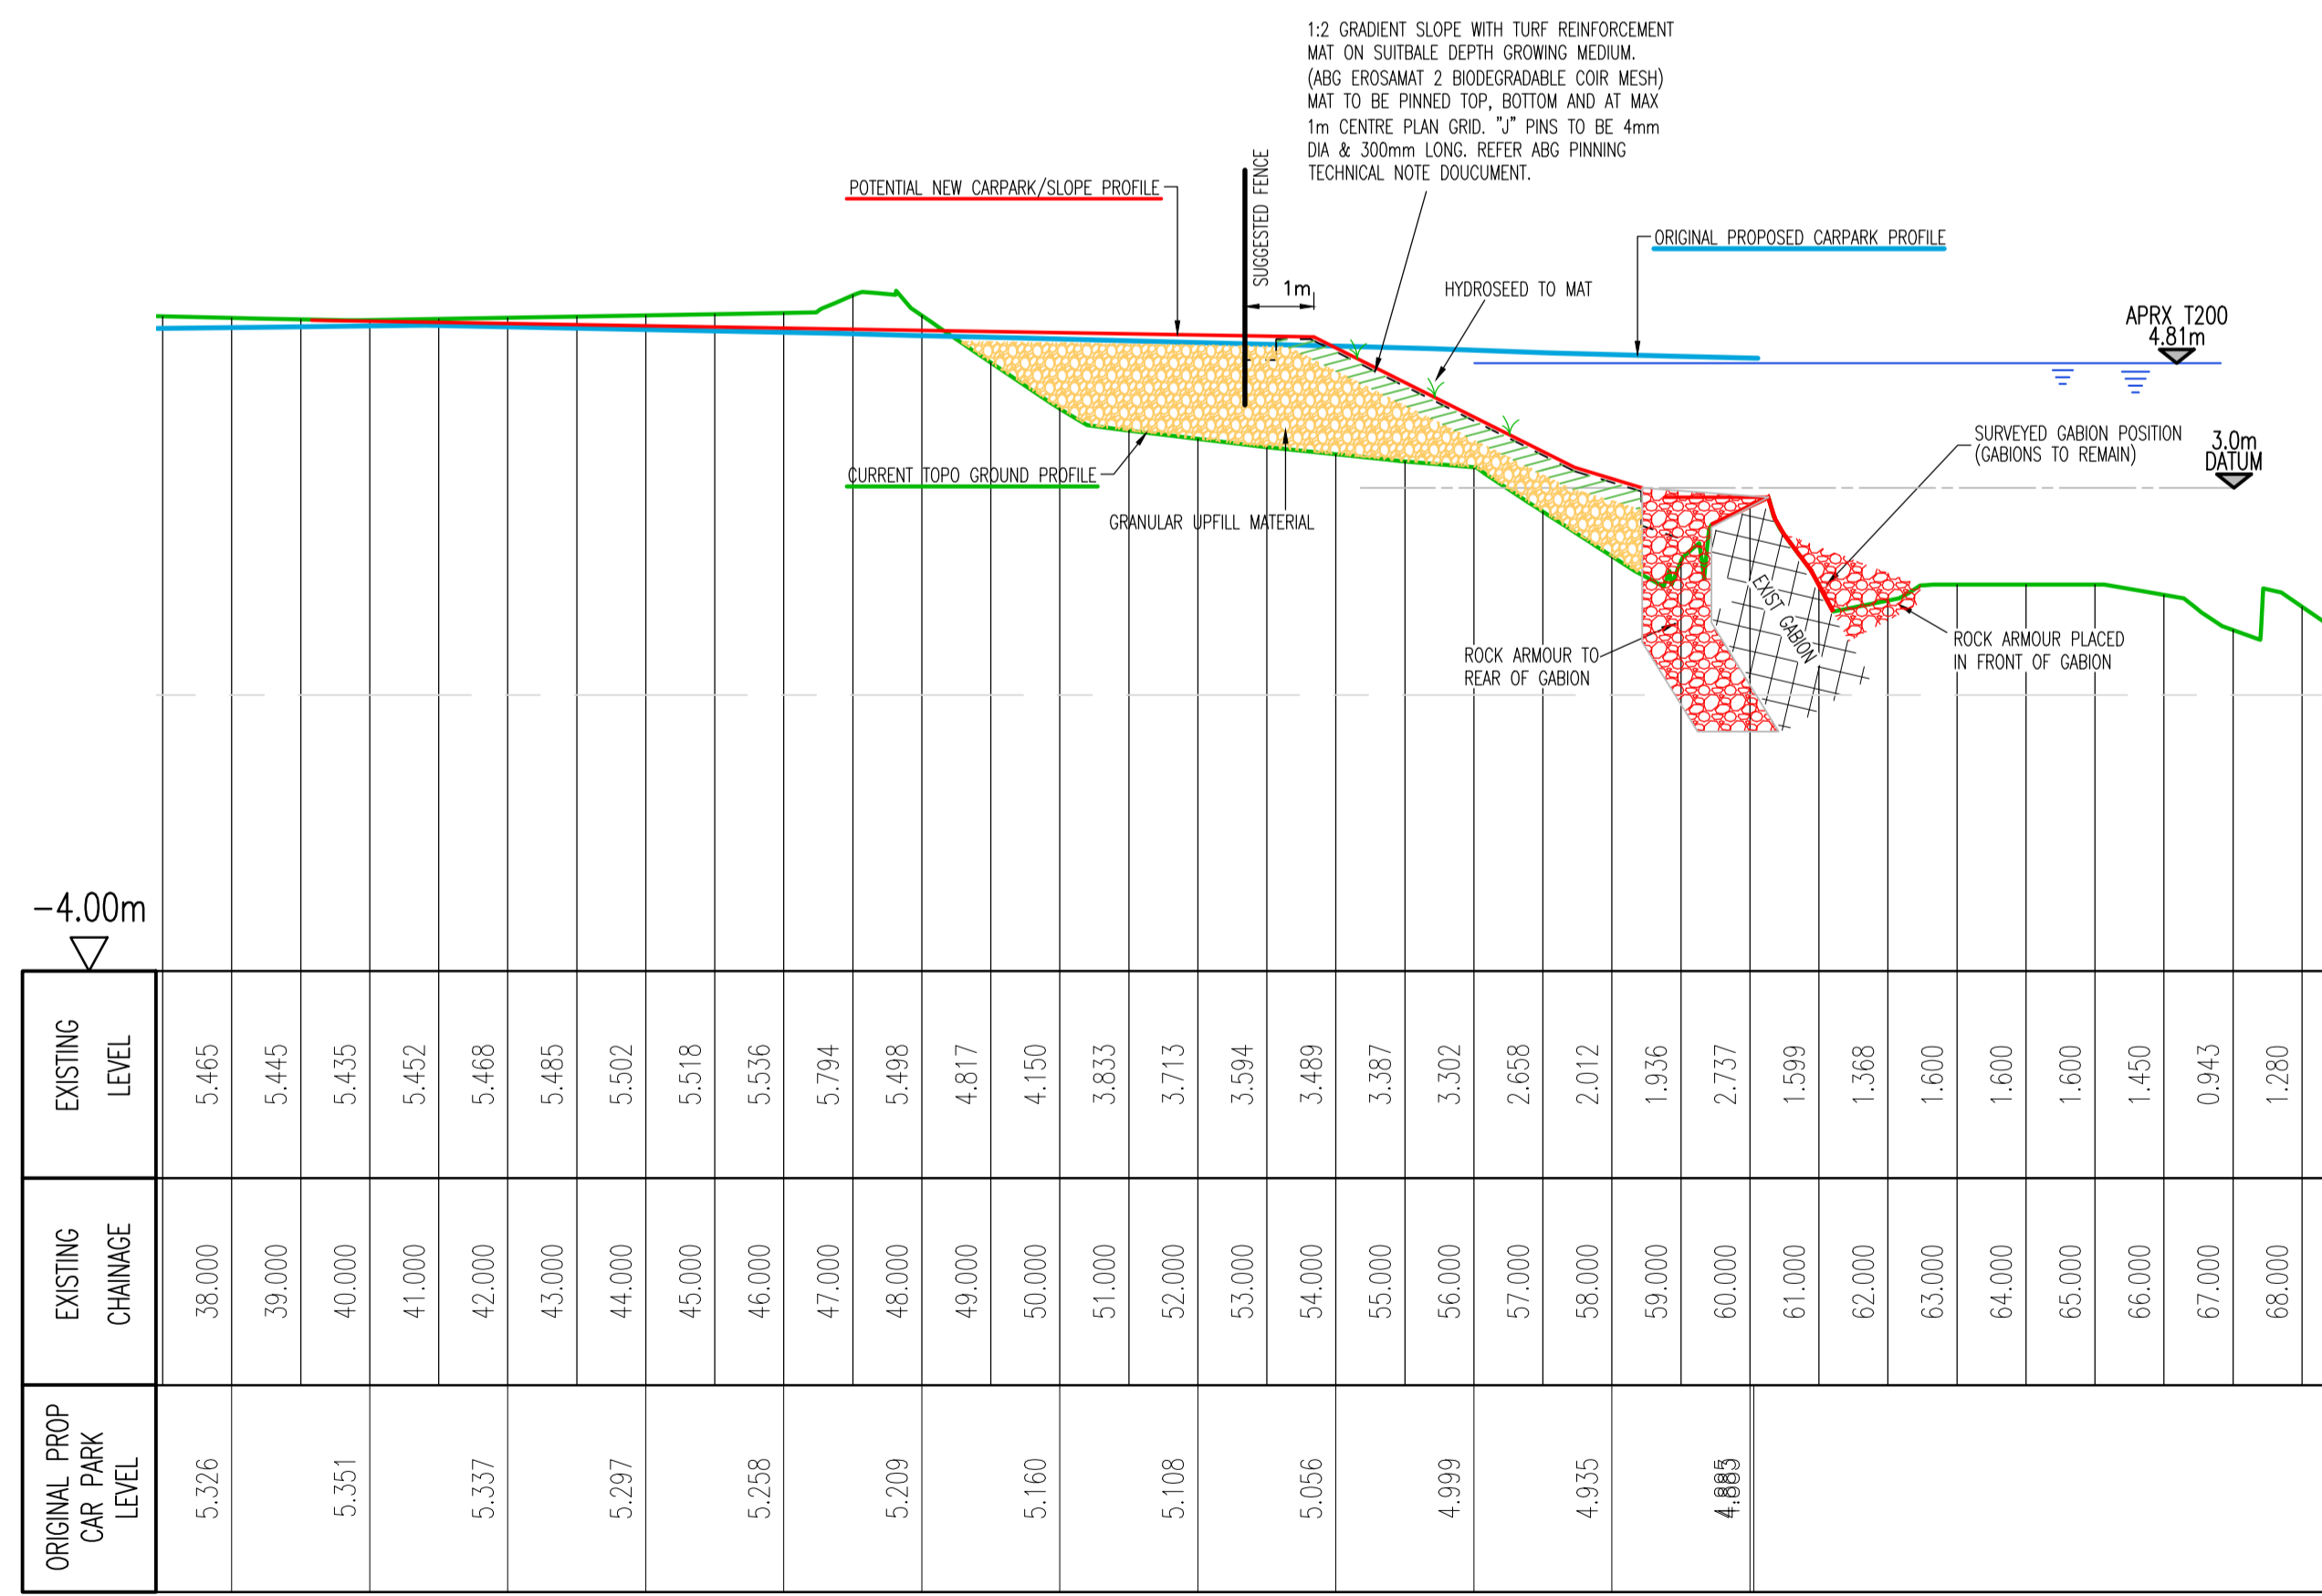

SECTION 3-3

Drawn	Scale	Checked	Approved	Date
GM	1:100/100		EG	Jan 23
Status	Information	Reg. No.	Rev	
		3210/SK10	A	

Client

Project

INCHINNAN ROAD CAR PARK

Drawing Title

ENLARGED END SECTIONS OF PROPOSED RE-GRADING WORKS SHEET 1

**STRUER**  
 Struer Consulting Engineers Ltd  
 Moorpark House  
 Orton Place  
 Glasgow G51 2HF  
 Tel No. 0141 445 5621  
 Fax No. 0141 445 6011  
 Email: Struer@struer.co.uk