



Plan

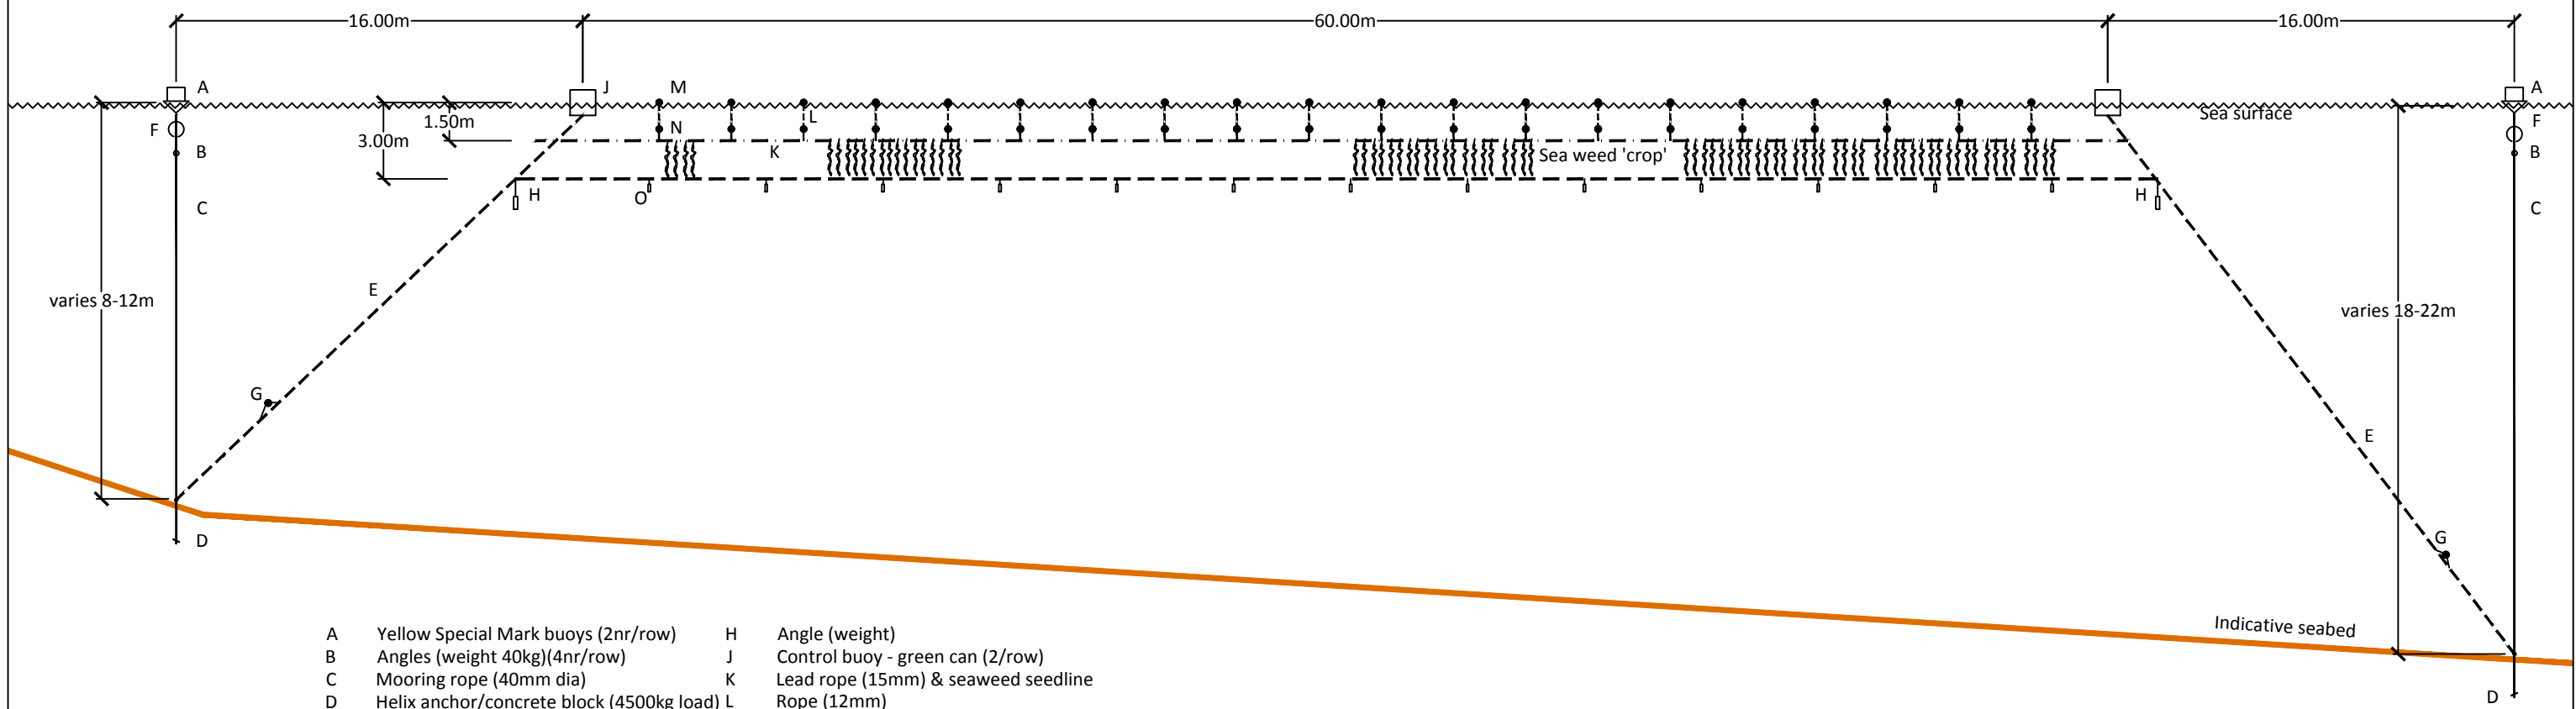

- | | | | |
|---|---|---|-------------------------------------|
| A | Yellow Special Mark buoys (2nr/row) | H | Angle (weight) |
| B | Angles (weight 40kg)(4nr/row) | J | Control buoy - green can (2/row) |
| C | Mooring rope (40mm dia) | K | Lead rope (15mm) & seaweed seedline |
| D | Helix anchor/concrete block (4500kg load) | L | Rope (12mm) |
| E | Mooring rope (15mm) | M | Foam buoys |
| F | Stainless steel swivels | N | Marine Pucks |
| G | Trawl floats | O | Chain weights (200gm) |
| | | P | Lead rope (10mm) & seaweed seedline |

Section

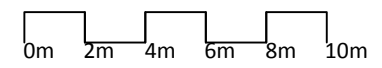

revisions
 0: 16th Nov 20: original
 A: 20th Nov 2020: weights added; mooring rope 25mm; plan added
 B: 26th Feb 2021: revised for En Coltair site & increased depths
 C: 3rd Feb 2021: detail updated as directed by KML
 D: 12th March 2021: spec amended item K

Not for construction: diagram for planning purposes only.
 Information supplied by KML: no design liability taken.

Kilchoan Estate
 For Kilchoan Management Ltd
Proposed Kelp Farm
 Plan & Section

scale: 1:250 at A3 date: Nov 2020 drg nr : 479_02 rev D

CRAIGNISH DESIGN
 LANDSCAPE ARCHITECTS
 BARFAD FARMHOUSE, ARDFERN, by LOCHGILPHEAD, ARGYLL PA31 8QN
 tel 01852 500 576 dg@craignishdesign.co.uk