


Plan

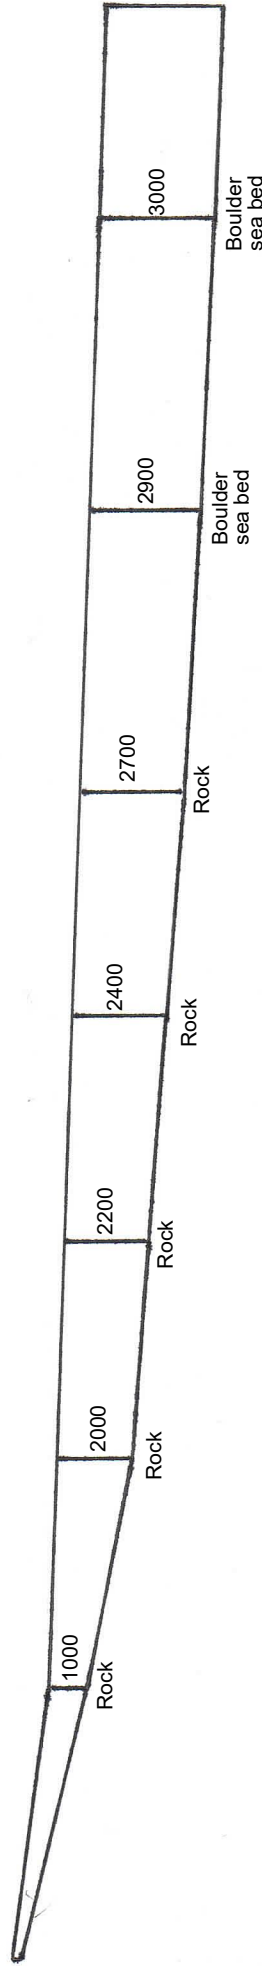

Elevation

Culkein Pier Existing Structure
Scale 1:200
All dimensions in mm

- Section 1-5: Remove surface concrete screed (approx 50mm deep). Remove any marine growth and loose material and suitably prepare surface to receive repairs
- Section 6: Remove damaged concrete surface slab (approx 400mm deep). Remove any marine growth and loose material and suitably prepare surface to receive repairs.
- Section 7: Carefully demolish whole section and dispose of material off site. Remove any marine growth and loose material from newly exposed vertical face and suitably prepare surface to receive repairs. Lightly scabble any smooth surface to expose large aggregate.