


Existing General Arrangement
Scale 1:300

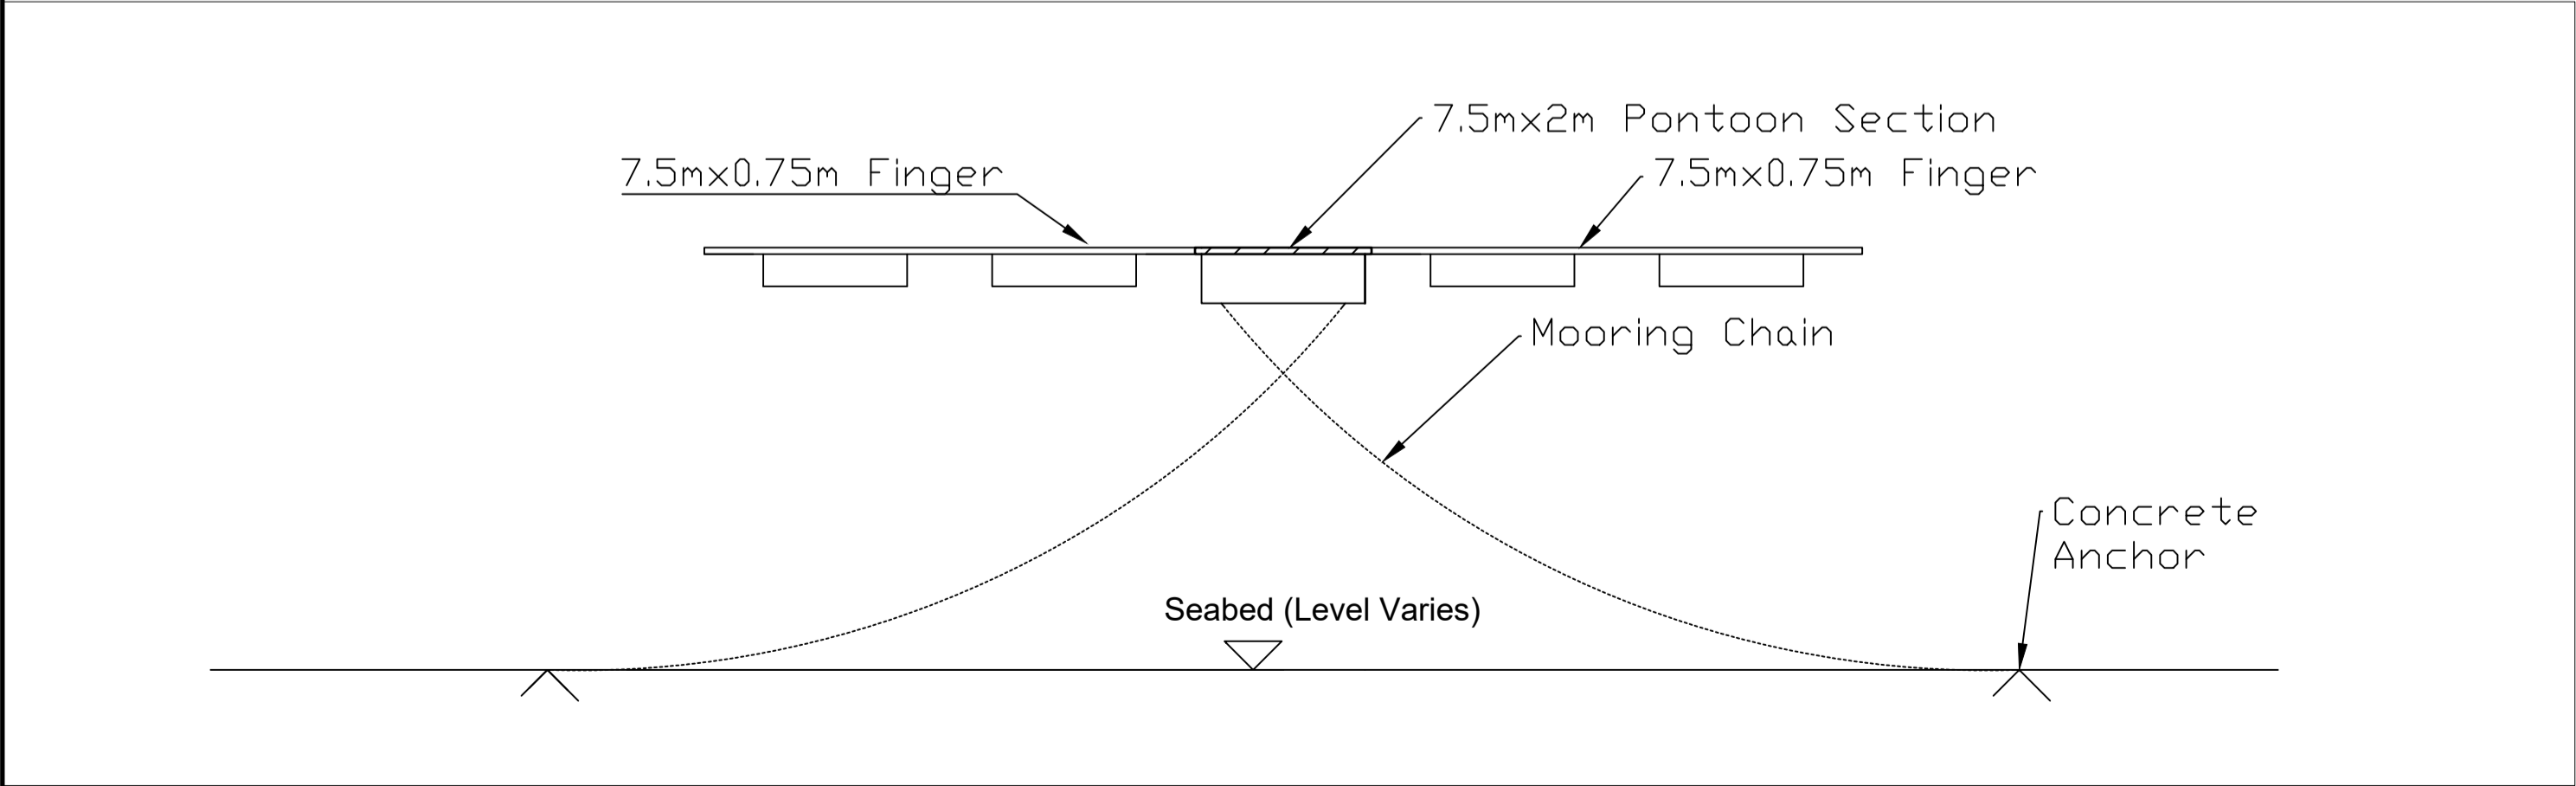

Typical Section A
Scale 1:100



Route from Rothesay Harbour to disposal site
Not to Scale

Location of disposal site for existing pontoons. This site is approximately 4 miles from Rothesay Harbour via road.

Address: Ardmaleish Boatbuilding Co.
Isle of Bute
PA20 0QY

Location of existing pontoons, at Rothesay Outer Harbour.

- NOTES:
- 1) All dimensions are in metres unless noted otherwise.
 - 2) All levels are in metres relative to a local datum.
 - 3) All Dimensions on this drawing are approximate.
 - 4) Existing facility to be removed - including, but not limited to:
 - Pontoons - 6 No. 7.5m long x 2.5m wide.
 - Landing Pontoon - 1 No. 7m long x 2.5m wide.
 - 1 No. Gangway - 11m long x 1m wide. Including security gate and all connections.
 - 10 No. Fingers - 7.5m long x 0.75m wide
 - All services - 2 Water taps
 - 7 Electricity Bollards
 - 1 No. S.O.S. Bollard
 - All Pipes/Cables for services.
 - Approx 12 No. Mooring Chains 22-26.5m length.
 - Approx 8 No. Anchors (3 tonne concrete blocks)
 - 5) Contractor to undertake Diving Survey prior to removal of existing mooring system to ascertain Chain & Anchor quantities/sizes.
 - 6) See site information for photographic records of the existing facility.
 - 8) Argyll and Bute Council do not have access to record drawings for the existing pontoon arrangement at Rothesay Outer Harbour. Therefore, Argyll and Bute Council strongly encourage all bidders to familiarise themselves with the site.

Director of Development and Infrastructure Services
Pippa Milne

DESIGN OFFICE,
MANSE BRAE, LOCHGILPHEAD, ARGYLL, PA31 8RD
TITLE

Rothesay Outer Harbour
Existing General Arrangement

SCALES AS SHOWN @ A1

| | | | | | | | | | |
|--------|---|-------------|-------------|-------|------------|-------------|----|-------------|--|
| | | | | | | DESIGNED BY | NC | DRAWING No. | |
| B | Drawing is now on A1 format. Amended arrangement of mooring chains and anchors. Amended note 2. Added Site Compound boundary and Notes 7 & 8. | NC | 27/11/2019 | ES | 27/11/2019 | DRAWN BY | NC | | |
| A | Added Note 4 & additional leader lines regarding the Access bridge, its connections and services | NC | 21/11/2019 | ES | 21/11/2019 | CHECKED BY | ES | | |
| SUFFIX | REVISION | INIT. | DATE | INIT. | DATE | APPROVED BY | ES | | |
| | | DESIGNED BY | APPROVED BY | DATE | 14/11/2019 | | | | |

00040-31-003B

