



PLAN ON LONG LINES WITHIN GRID SYSTEM, 1:200

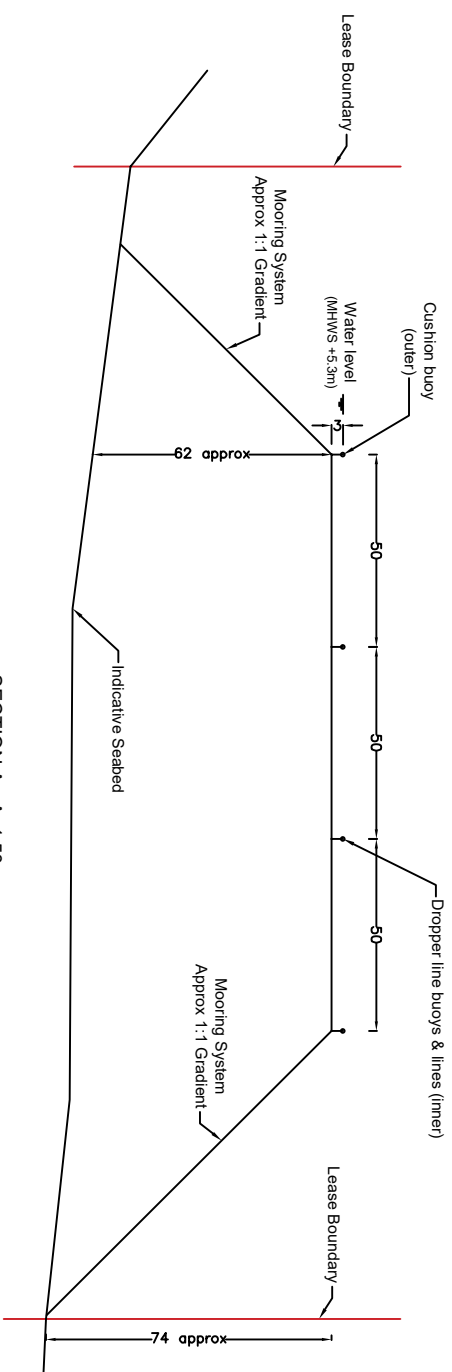

SECTION A - A, 1:50

**LEGEND**

- NOTES:**
1. Lead depth and location is indicative.
  2. In year 1, four long lines are to be installed on Grid 1, with the long line end moorings to become part of the Grid side moorings.
  3. In year 2, the long lines will be lifted and new growth lines (16 number) installed for Grid 1. They will be at a 90 degree angle to the existing lines.
  4. In year 3 Grids 2, 3, 4, 5 and 6 will be installed.

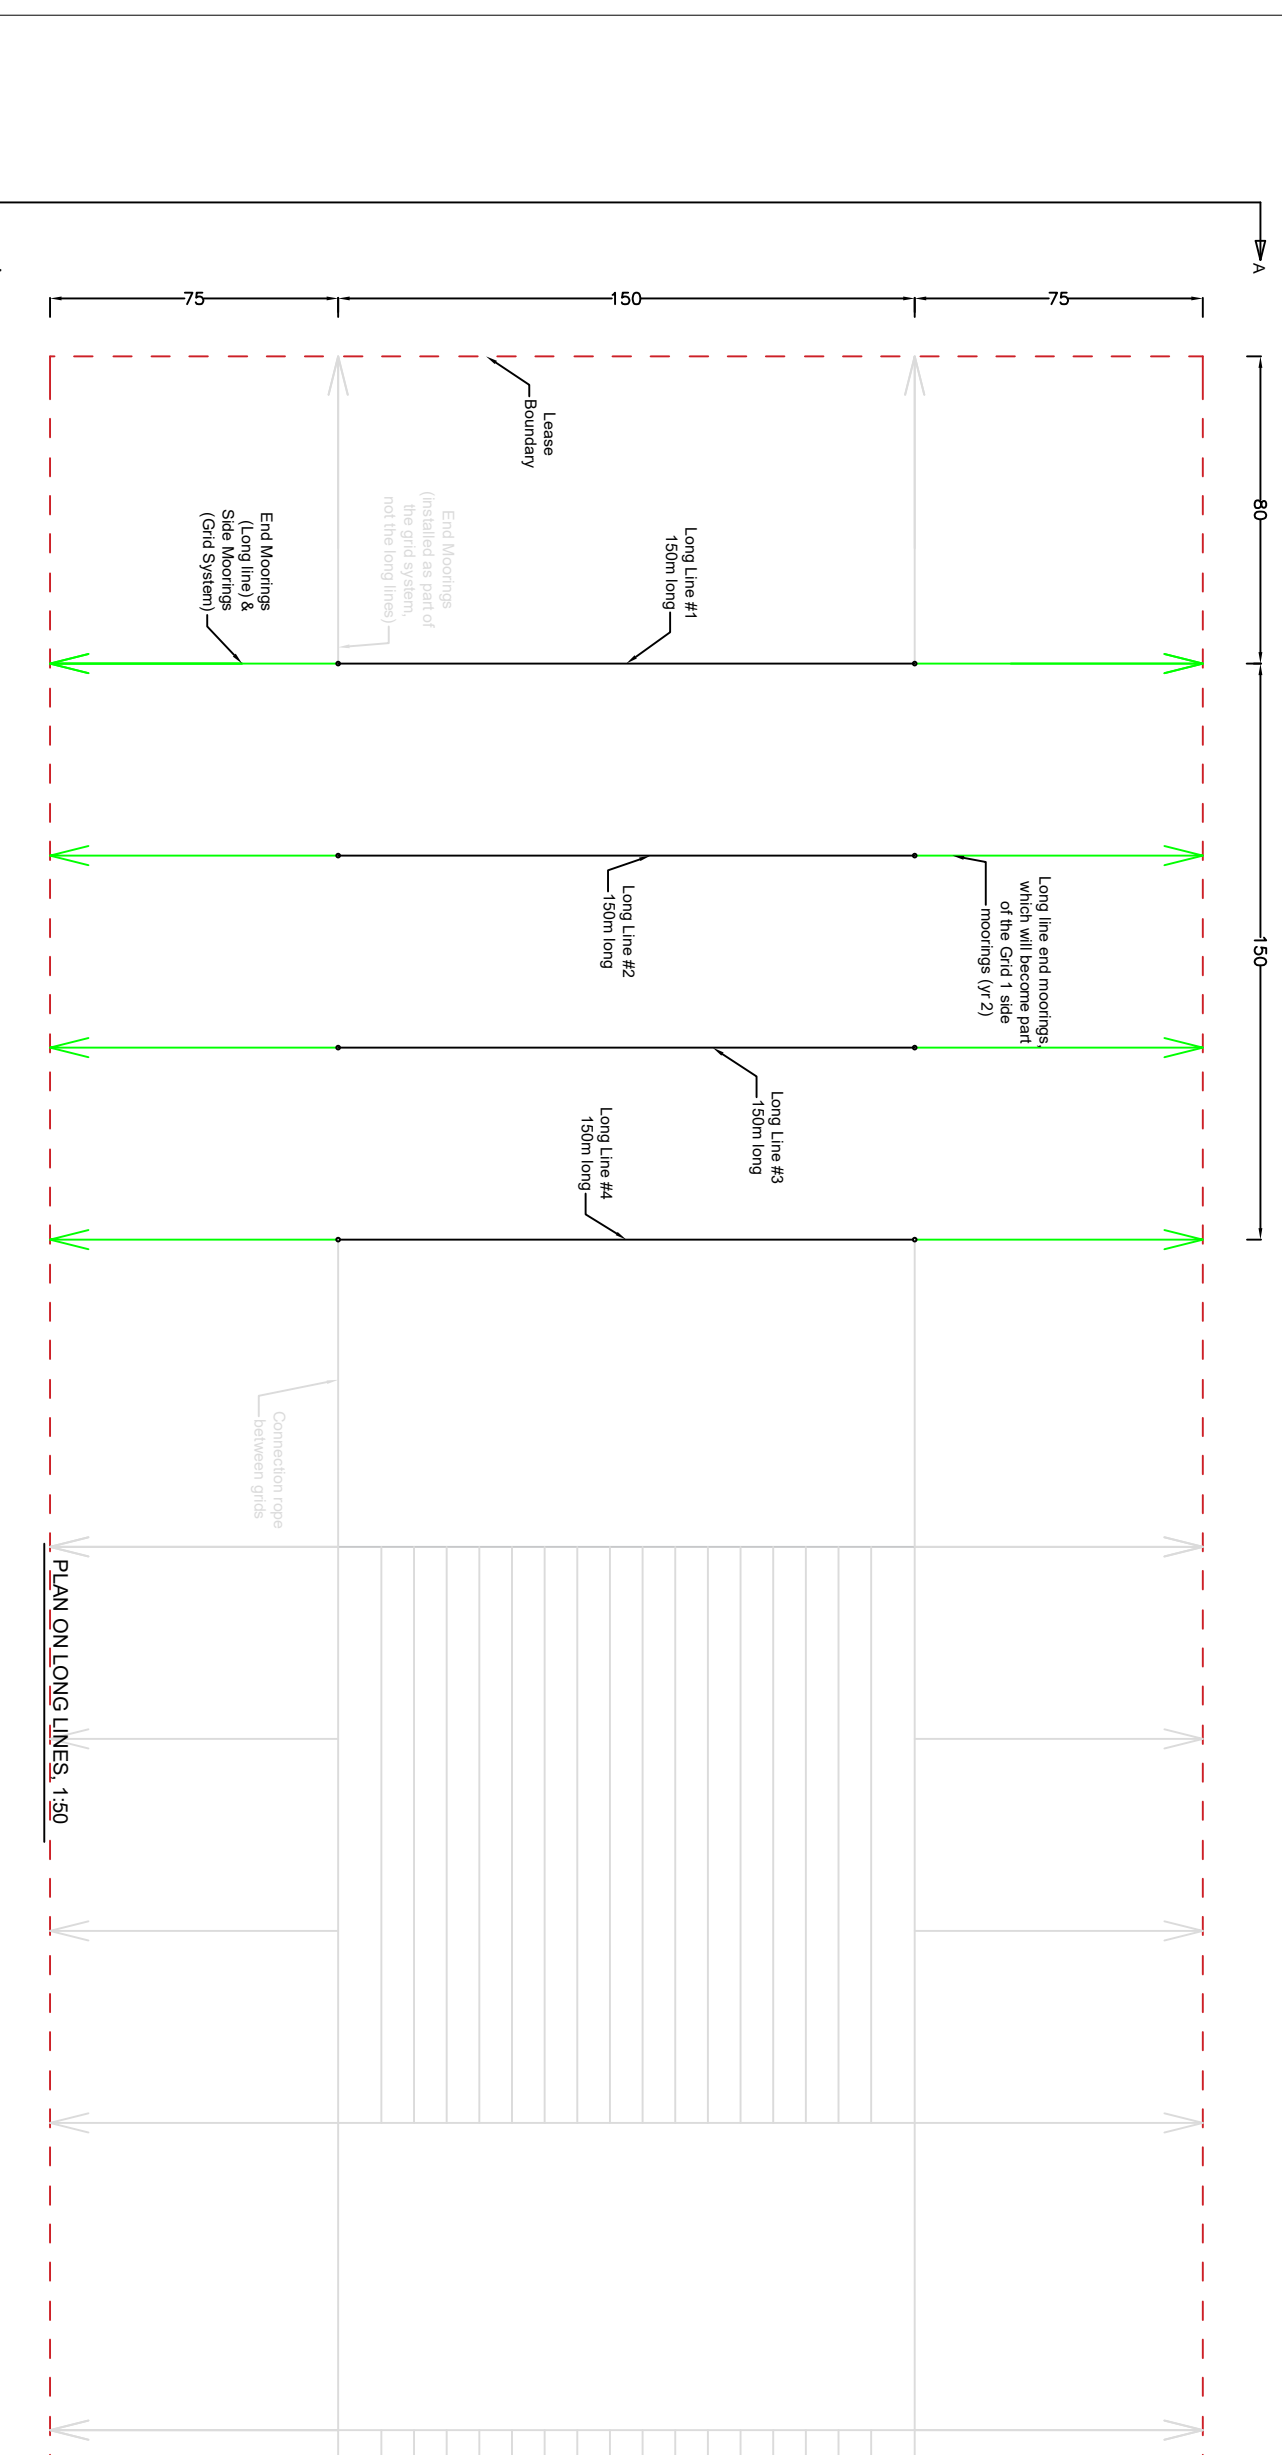

PLAN ON LONG LINES, 1:50

CLIENT		Glenelg Sea Forest Ltd	
PROJECT		Aird a Mhill	
DRAWING TITLE		Stage 1, Long Lines	
DRAWING NUMBER			
DRAWN BY	DATE DRAWN	SCALE	REV
SM	Feb-2022	As shown	00