



PLAN ON LONG LINES WITHIN GRID SYSTEM, 1:200

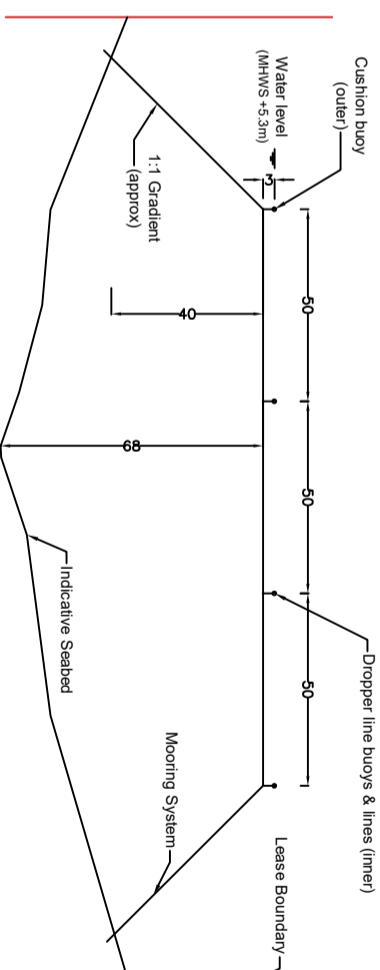

SECTION A - A, 1:50

LEGEND

- NOTES:**
1. Seabed depth and location is indicative.
 2. In year 1, four long lines are to be installed on Grid 1, with the long line end moorings to become part of the Grid side moorings.
 3. In year 2, the long lines will be lifted, and new growth lines (16 number) installed for Grid 1. They will be at a 90 degree angle to the existing long lines.
 4. In year 3, Grids 2, 3, 4, 5 and 6 will be installed.

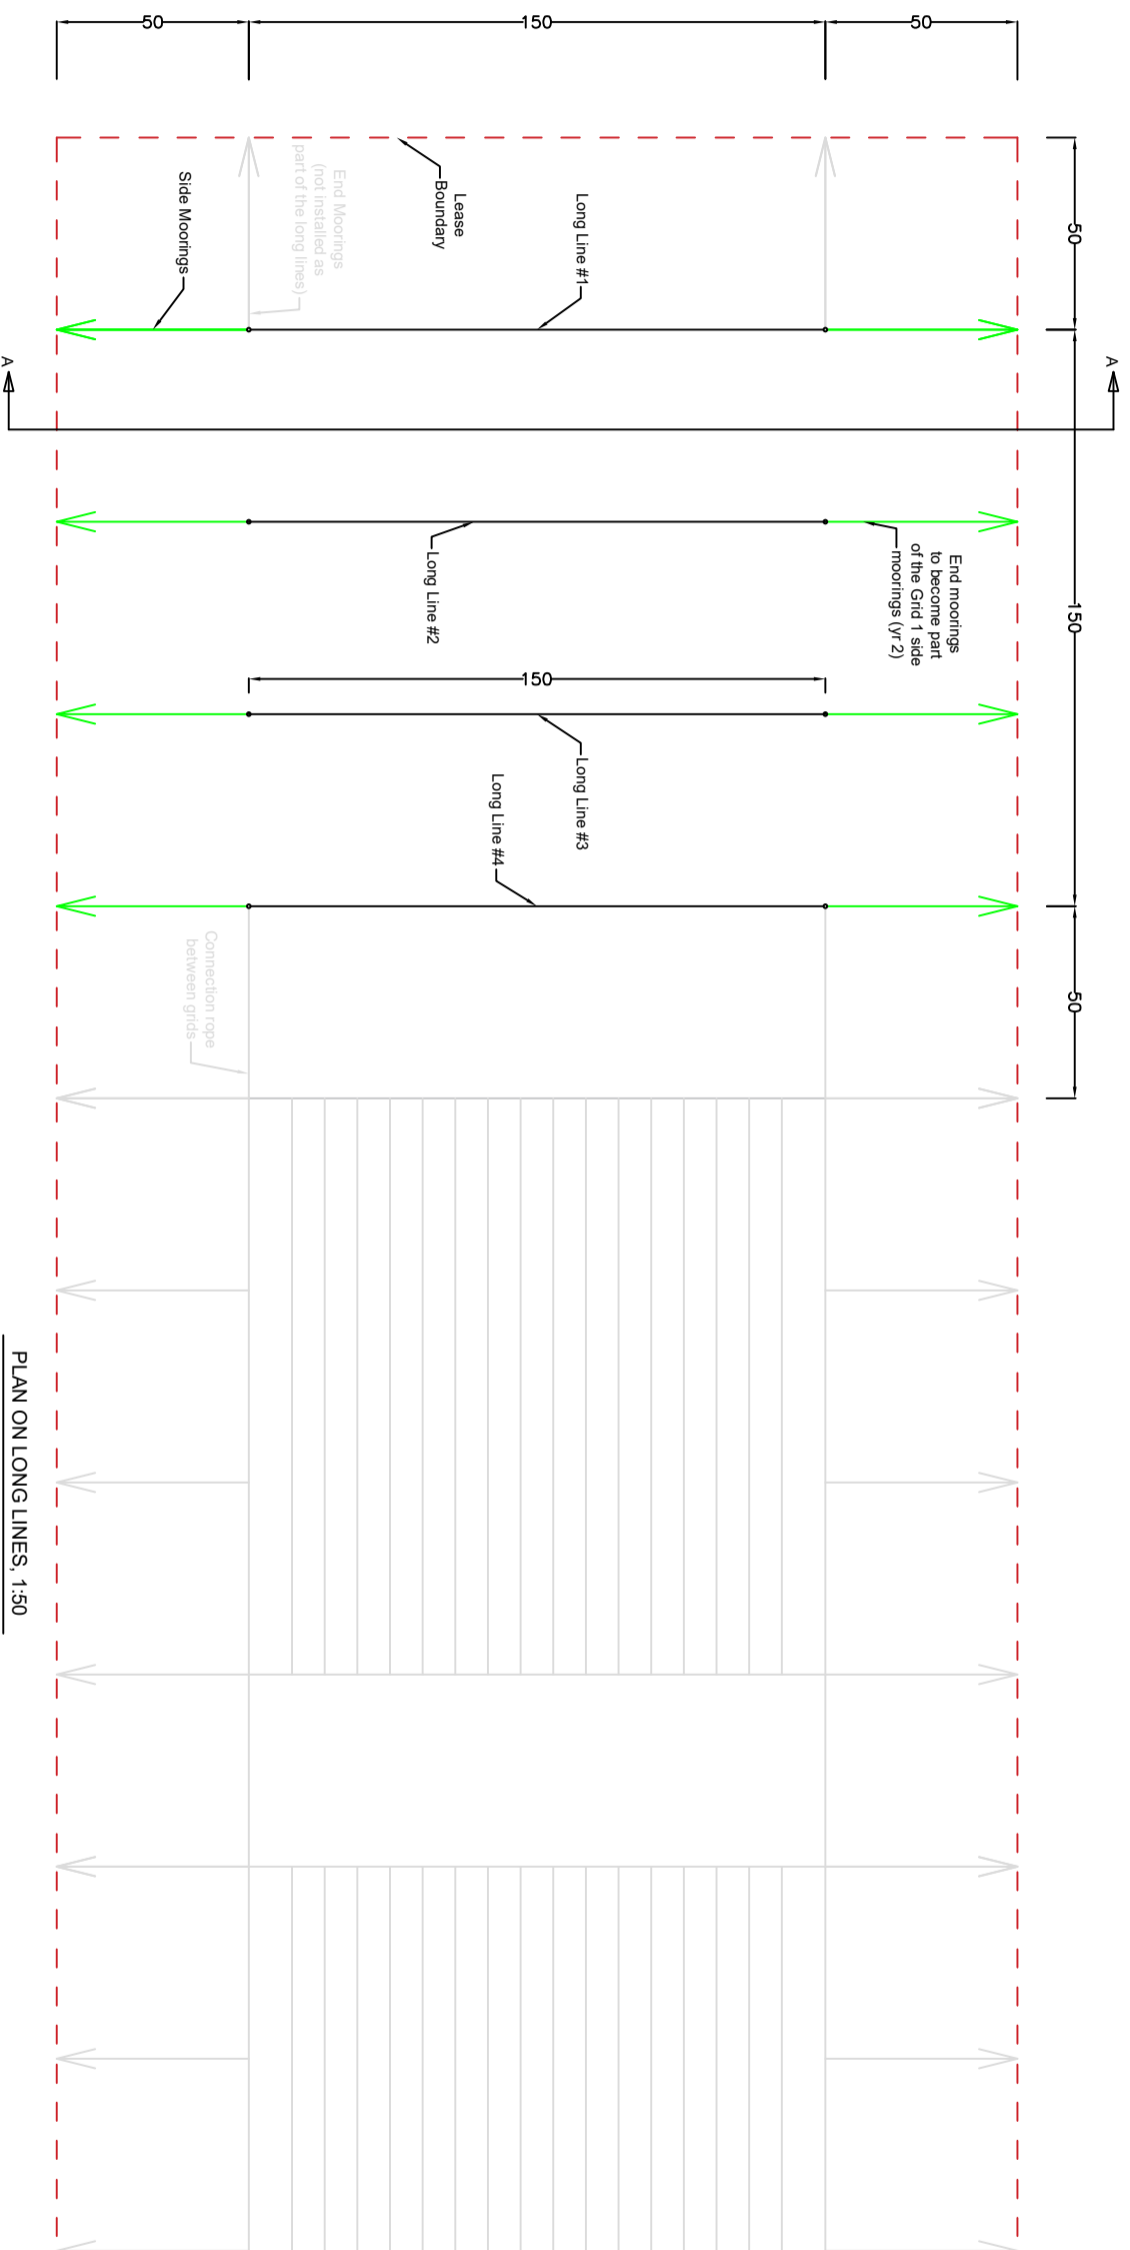

PLAN ON LONG LINES, 1:50

CLIENT			
Glenealy Sea Forest Ltd			
PROJECT			
Nostle Bank			
DRAWING TITLE			
Stage 1, Long Lines			
DRAWING NUMBER			
DRAWN BY			
SM	DATE DRAWN	SCALE	REV
	Feb-2022	As shown	00