

**TITLE:** SEAWEED FARM LAYOUT  
PHASE 1 - 100MT CAPACITY  
**LOCATION:** NORTH SEA  
**CLIENT:** MARA SEAWEED

880m

204m

35m

35m

745m



AquaMoor Ltd, 9A Bankhead Medway  
Edinburgh, EH11 4BY, Scotland, UK  
[www.aquamoor.co.uk](http://www.aquamoor.co.uk)

**DWG No.:**  
AM-MARA-FARMLAYOUT-100MT-PH1

<b>DATE CREATED:</b> 10 01 22	<b>REV No.:</b> 0 1 . 1
----------------------------------	----------------------------

<b>SCALE:</b> 1:5,000 @ A3	<b>DRAWN BY:</b> AWB
-------------------------------	-------------------------

<b>DESIGNED BY:</b> AWB / LJS	<b>APPROVED BY:</b> LJS
----------------------------------	----------------------------

**TITLE:** SEAWEED FARM LAYOUT  
PHASE 2 - 200MT CAPACITY

**LOCATION:** NORTH SEA

**CLIENT:** MARA SEAWEED





AquaMoor Ltd, 9A Bankhead Medway  
Edinburgh, EH11 4BY, Scotland, UK  
[www.aquamoor.co.uk](http://www.aquamoor.co.uk)

**DWG No.:**  
AM-MARA-FARMLAYOUT-200MT-PH2

<b>DATE CREATED:</b> 10 01 22	<b>REV No.:</b> 0 1 . 1
----------------------------------	----------------------------

<b>SCALE:</b> 1:5,000 @ A3	<b>DRAWN BY:</b> AWB
-------------------------------	-------------------------


<b>DESIGNED BY:</b> AWB / LJS	<b>APPROVED BY:</b> LJS
----------------------------------	----------------------------

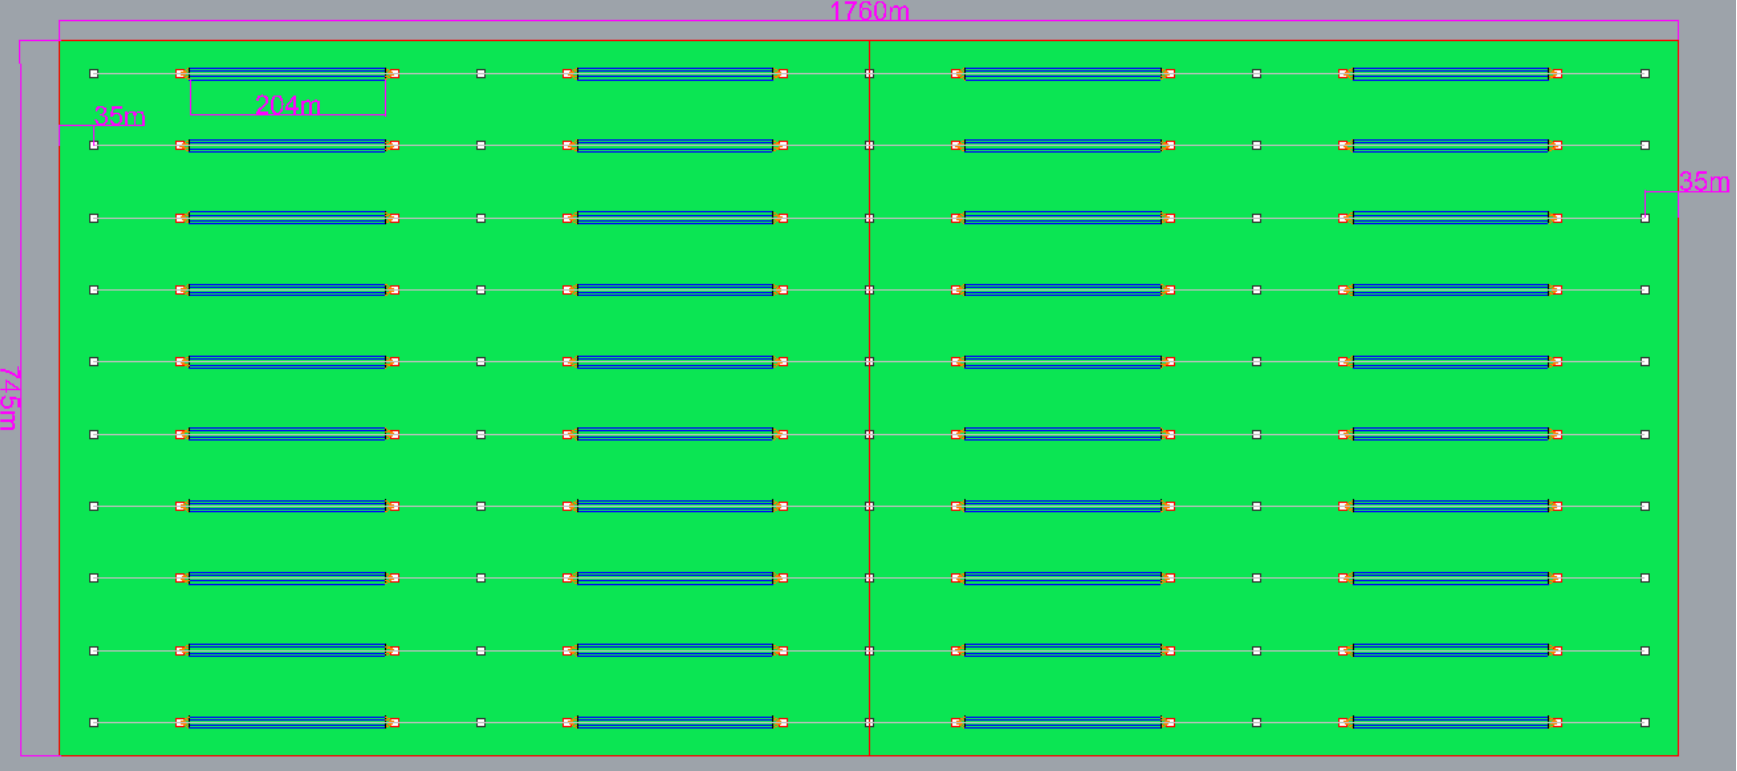

**TITLE:** SEAWEED FARM LAYOUT  
PHASE 3 - 500MT CAPACITY

**LOCATION:** NORTH SEA

**CLIENT:** MARA SEAWEED

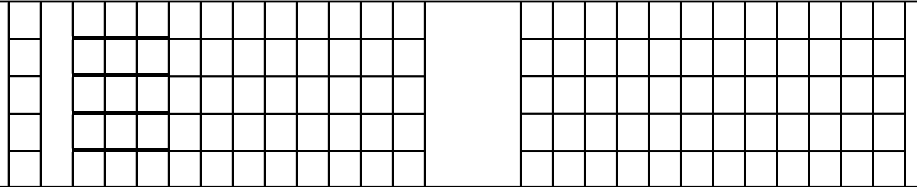

AquaMoor Ltd, 9A Bankhead Medway  
Edinburgh, EH11 4BY, Scotland, UK  
[www.aquamoor.co.uk](http://www.aquamoor.co.uk)

**DWG No.:**  
AM-MARA-FARMLAYOUT-500MT-PH3

<b>DATE CREATED:</b> 10 01 22	<b>REV No.:</b> 0 1 . 1
----------------------------------	----------------------------

<b>SCALE:</b> 1:5,000 @ A3	<b>DRAWN BY:</b> AWB
-------------------------------	-------------------------

<b>DESIGNED BY:</b> AWB / LJS	<b>APPROVED BY:</b> LJS
----------------------------------	----------------------------

Phase 1 - 100 tonnes


35m

20m

170m

40m

103m

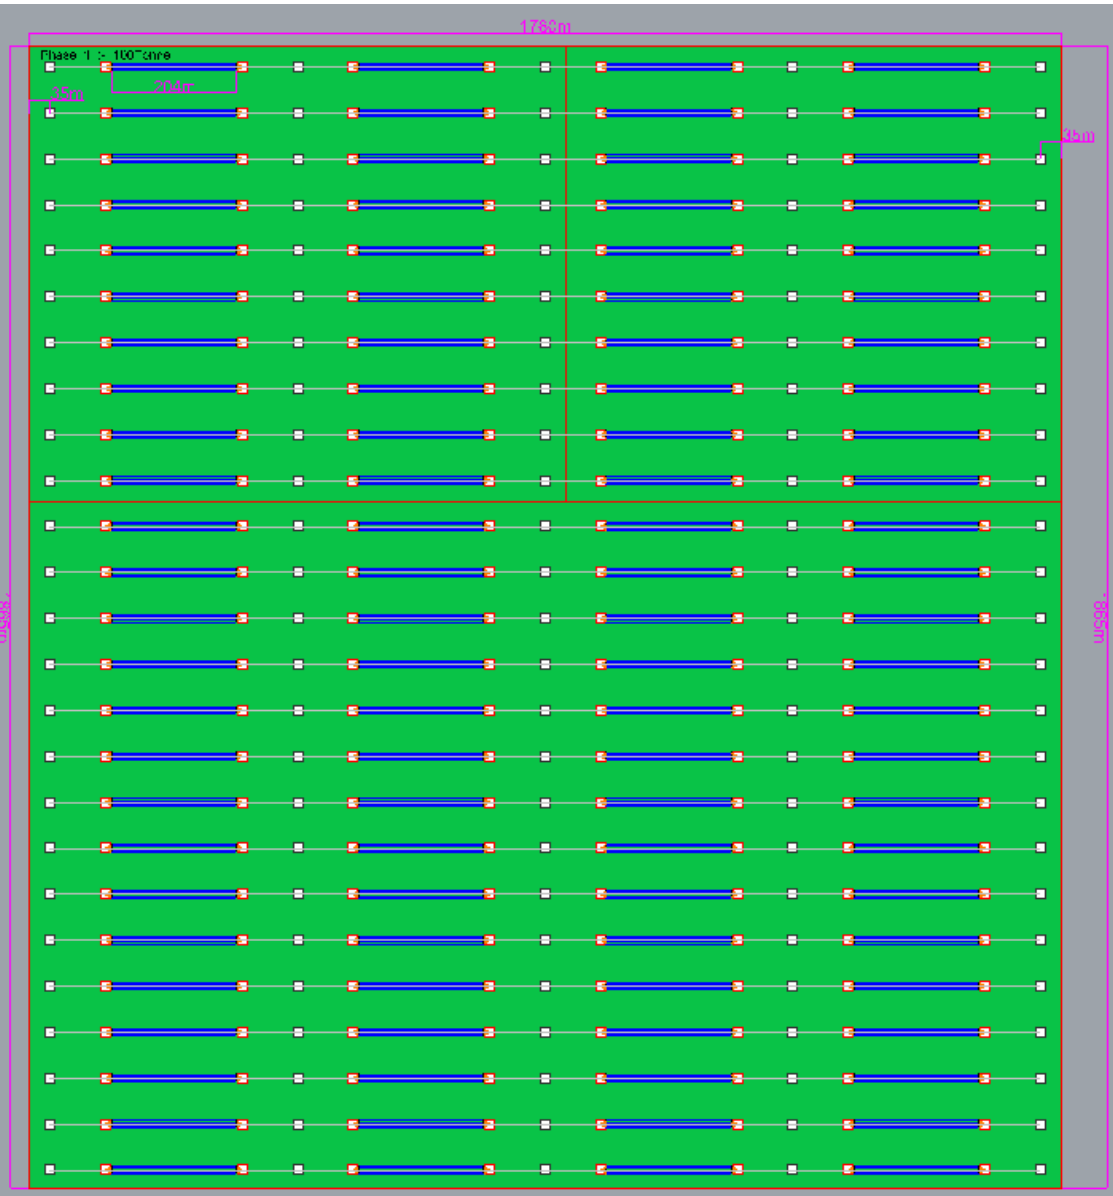

<b>TITLE:</b>	SEAWEED FARM LAYOUT PHASES 1- 3 - 500MT CAPACITY				
<b>LOCATION:</b>	NORTH SEA				
<b>CLIENT:</b>	MARA SEAWEED				



AquaMoor Ltd, 9A Bankhead Medway  
Edinburgh, EH11 4BY, Scotland, UK  
[www.aquamoor.co.uk](http://www.aquamoor.co.uk)

<b>DWG No.:</b> AM-MARA-FARMLAYOUT-500MT-PH1-3	
<b>DATE CREATED:</b> 10 01 22	<b>REV No.:</b> 0 1 . 1
<b>SCALE:</b> 1:5,000 @ A3	<b>DRAWN BY:</b> AWB
<b>DESIGNED BY:</b> AWB / LJS	<b>APPROVED BY:</b> LJS

