

TITLE: ST ANDREWS BAY
 SEAWEED FARM 3 PHASES

LOCATION: ST ANDREWS BAY

CLIENT: MARA SEAWEED


A	5	6	°	2	3	.	0	2	5	'	N
B	5	6	°	2	3	.	2	3	3	'	N
C	5	6	°	2	2	.	8	9	2	'	N
D	5	6	°	2	2	.	6	7	4	'	N
E	5	6	°	2	3	.	4	3	3	'	N
F	5	6	°	2	3	.	1	1	2	'	N
G	5	6	°	2	2	.	5	8	7	'	N
H	5	6	°	2	2	.	1	4	7	'	N

0	0	2	°	3	7	.	2	5	6	'	W
0	0	2	°	3	6	.	5	7	1	'	W
0	0	2	°	3	6	.	1	4	8	'	W
0	0	2	°	3	6	.	8	8	1	'	W
0	0	2	°	3	5	.	8	7	3	'	W
0	0	2	°	3	5	.	4	9	8	'	W
0	0	2	°	3	4	.	8	9	0	'	W
0	0	2	°	3	6	.	3	1	5	'	W



AquaMoor Ltd, 9A Bankhead Medway
 Edinburgh, EH11 4BY, Scotland, UK
www.aquamoor.co.uk

DWG No.:	AM-MARA-STANBAY-001
DATE CREATED:	02 02 22
REV No.:	0 1 . 1
SCALE:	1:5,000 @ A3
DRAWN BY:	AWB
DESIGNED BY:	AWB / LJS
APPROVED BY:	LJS

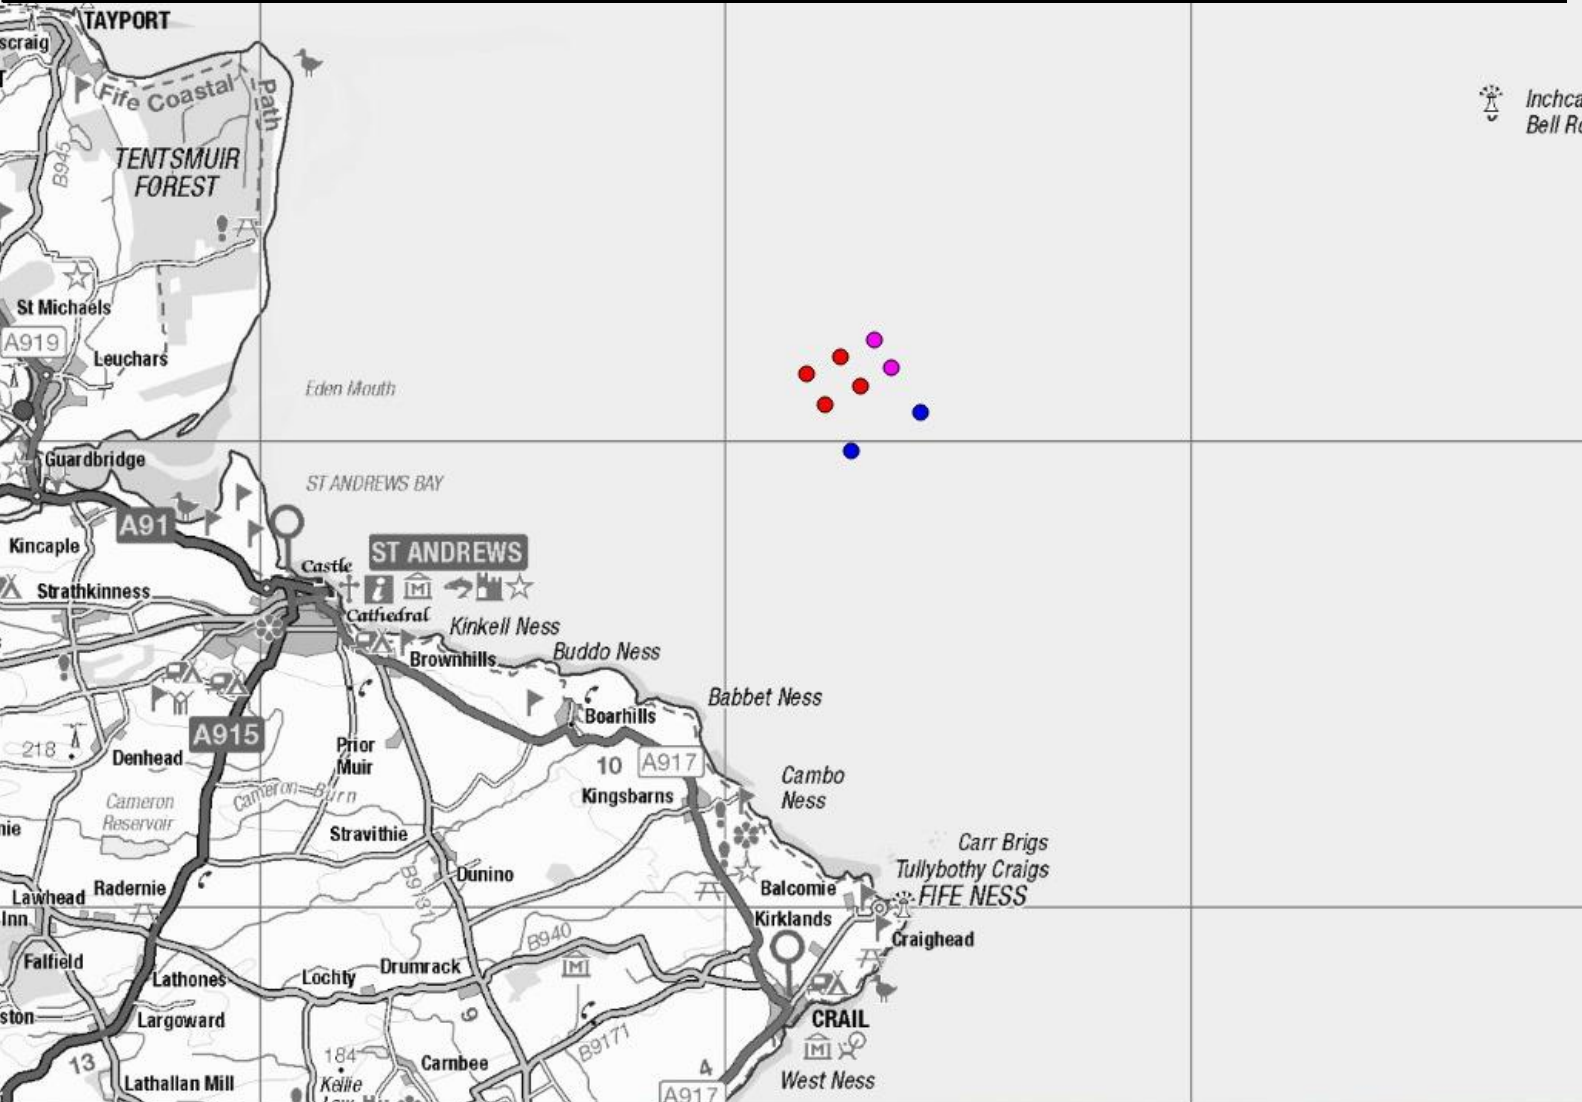

TITLE:	ST ANDREWS BAY SEAWEED FARM 3 PHASES	A	5 6 ° 2 3 . 0 2 5 ' N	0 0 2 ° 3 7 . 2 5 6 ' W
LOCATION:	ST ANDREWS BAY	B	5 6 ° 2 3 . 2 3 3 ' N	0 0 2 ° 3 6 . 5 7 1 ' W
CLIENT:	MARA SEAWEED	C	5 6 ° 2 2 . 8 9 2 ' N	0 0 2 ° 3 6 . 1 4 8 ' W
		D	5 6 ° 2 2 . 6 7 4 ' N	0 0 2 ° 3 6 . 8 8 1 ' W
		E	5 6 ° 2 3 . 4 3 3 ' N	0 0 2 ° 3 5 . 8 7 3 ' W
		F	5 6 ° 2 3 . 1 1 2 ' N	0 0 2 ° 3 5 . 4 9 8 ' W
		G	5 6 ° 2 2 . 5 8 7 ' N	0 0 2 ° 3 4 . 8 9 0 ' W
		H	5 6 ° 2 2 . 1 4 7 ' N	0 0 2 ° 3 6 . 3 1 5 ' W




AquaMoor Ltd, 9A Bankhead Medway
Edinburgh, EH11 4BY, Scotland, UK
www.aquamoor.co.uk

DWG No.:
AM-MARA-STANBAY-001

DATE CREATED: 02 02 22
REV No.: 0 1 . 1

SCALE: 1:5,000 @ A3
DRAWN BY: AWB

DESIGNED BY: AWB / LJS
APPROVED BY: LJS

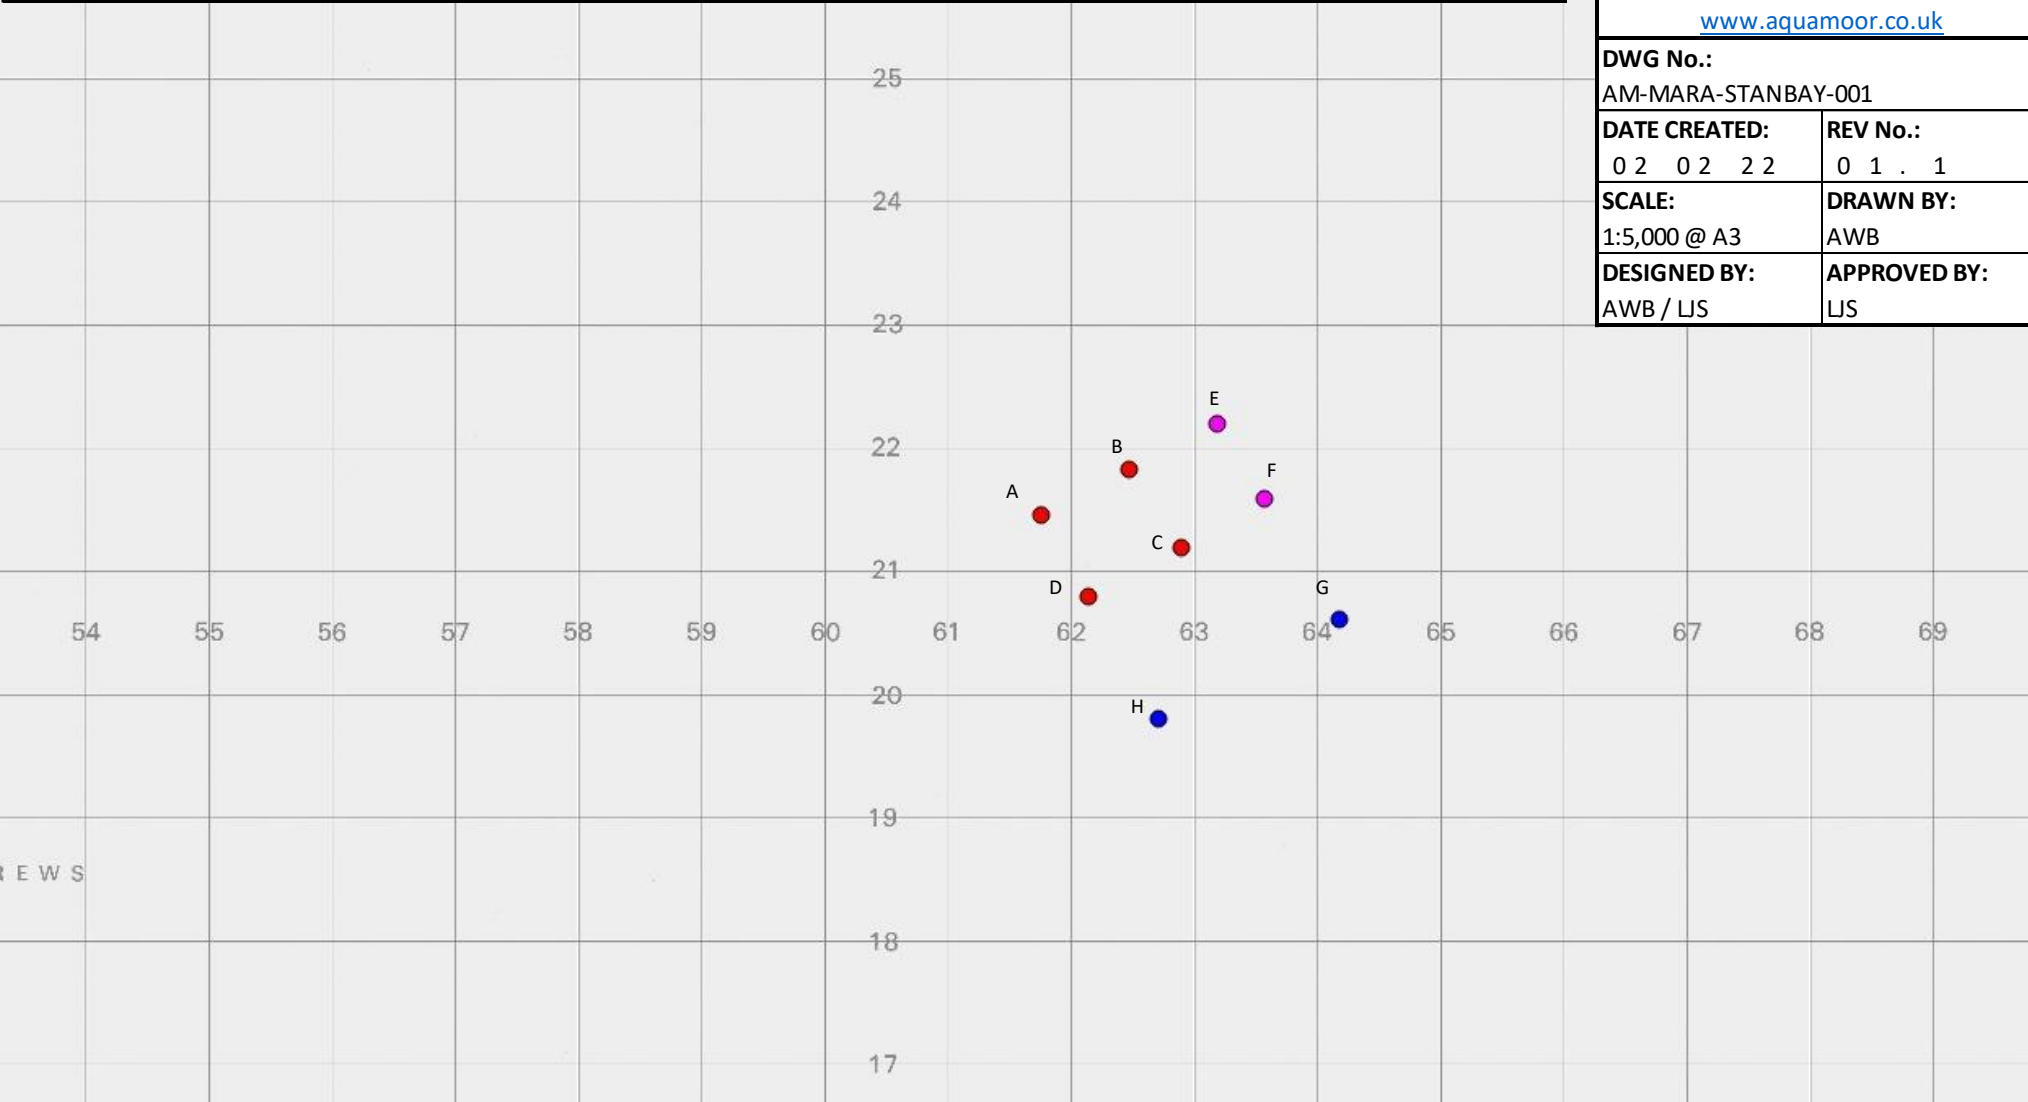

R E W S