



INFORMATION ONLY


- NOTES**
1. ALL DIMENSIONS IN MILLIMETRES UNLESS NOTED OTHERWISE.
 2. ALL LEVELS ARE RELATIVE TO CHART DATUM.
 3. THIS DRAWING TO BE READ IN CONJUNCTION WITH ALL RELEVANT ENGINEER'S AND SPECIALIST'S DRAWINGS AND THE CONTRACT SPECIFICATION DOCUMENTS. THE CLIENT IS TO BE ADVISED OF ANY DISCREPANCIES ENCOUNTERED ON SITE DURING CONSTRUCTION WORKS.

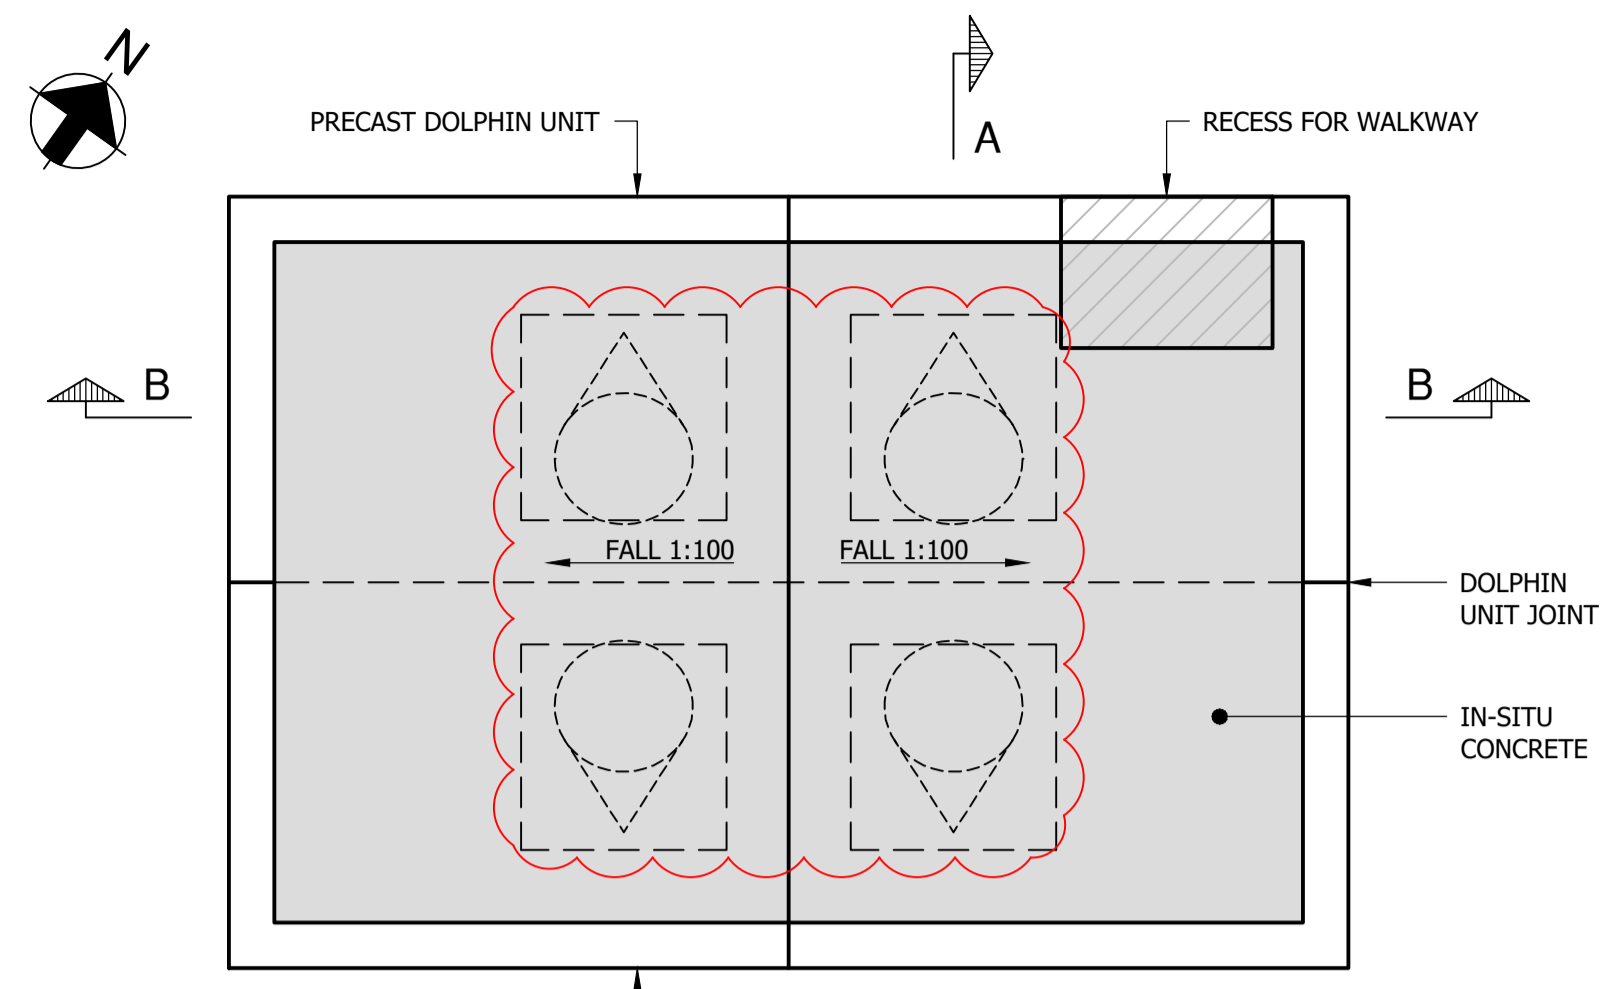


(1 No.)
SOUTHERN DOLPHIN LAYOUT
1:50

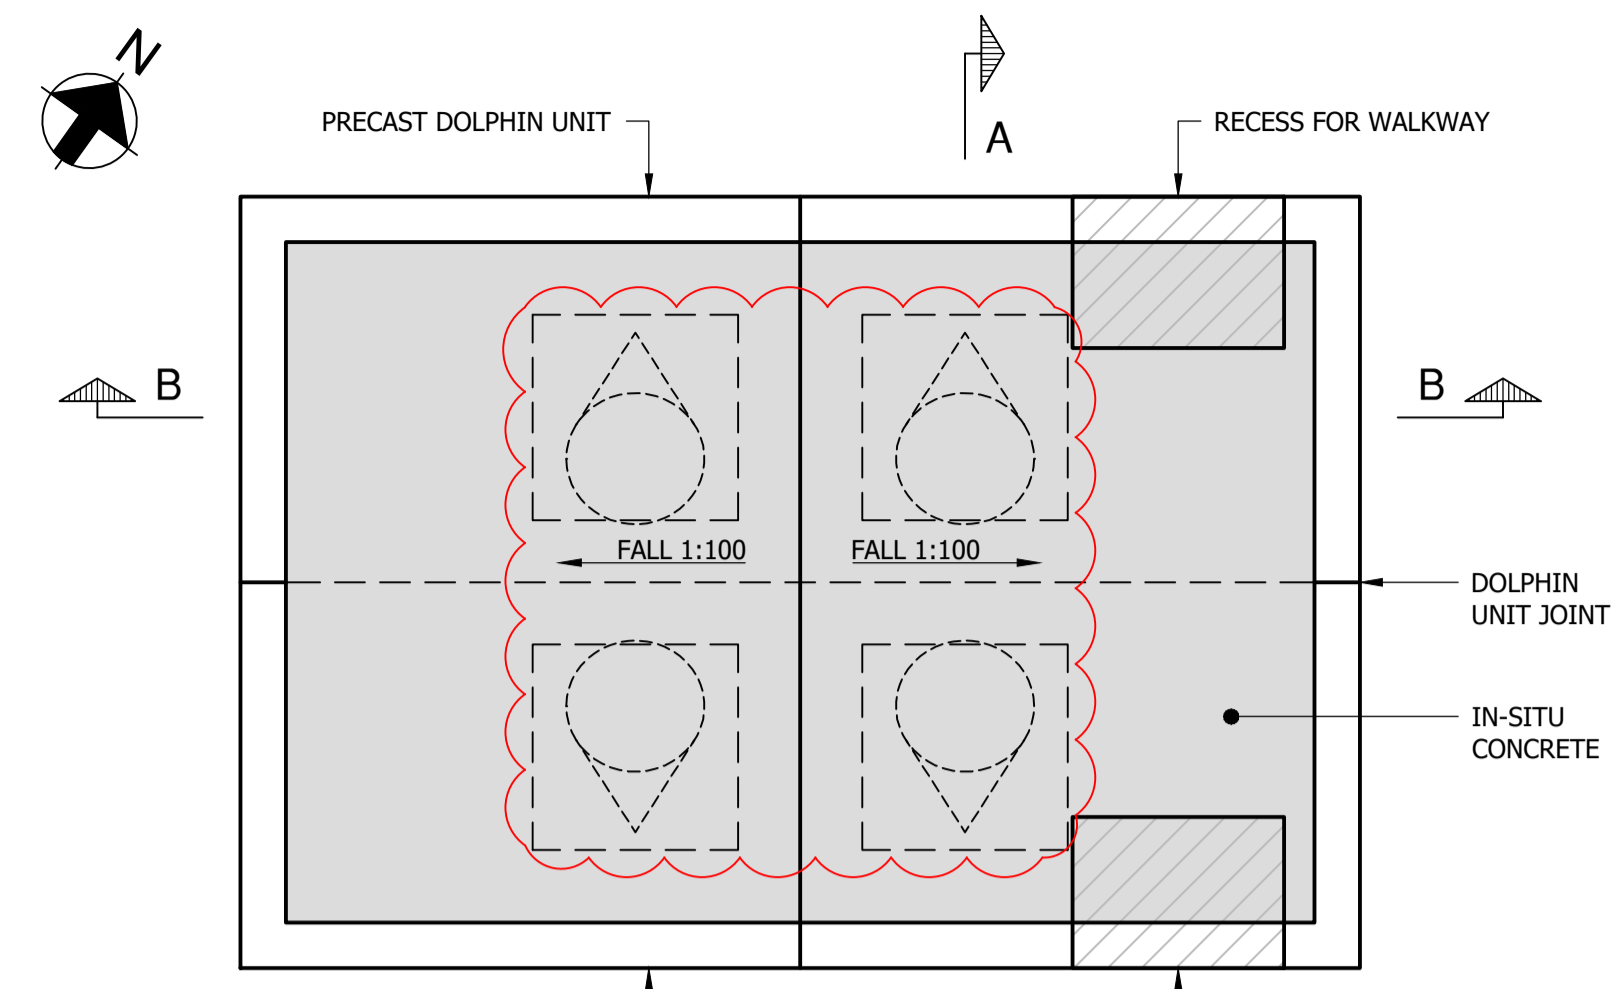


(3 No.)
CENTRAL DOLPHINS LAYOUT
1:50

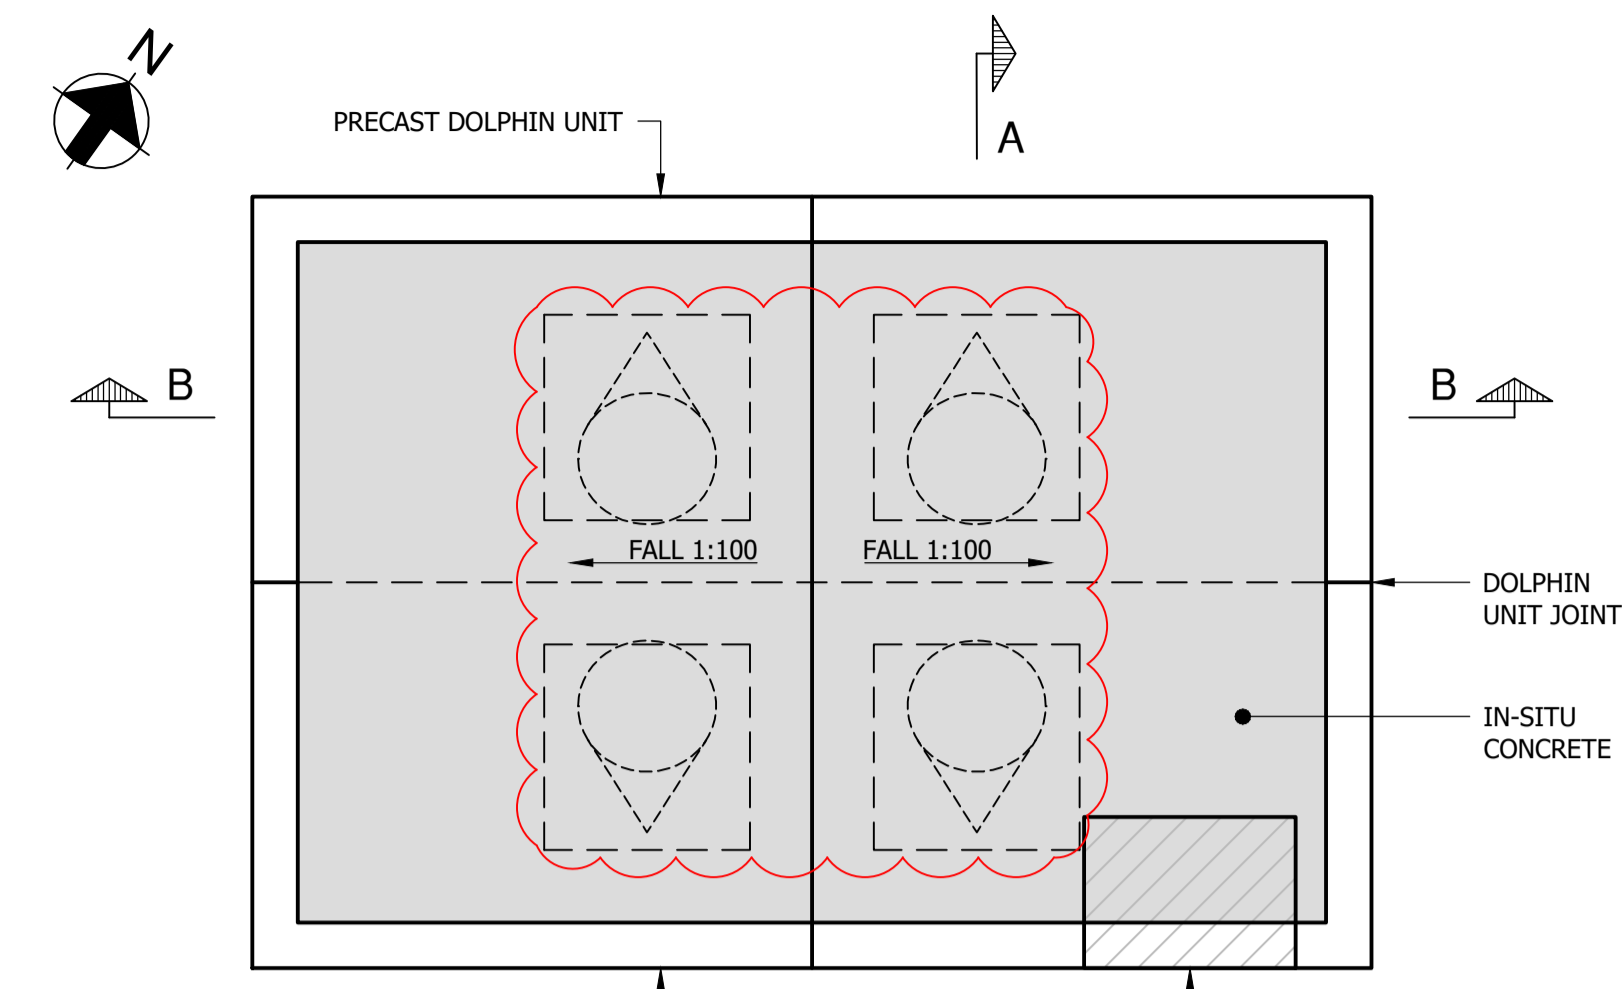


(1 No.)
NORTHERN DOLPHIN LAYOUT
1:50

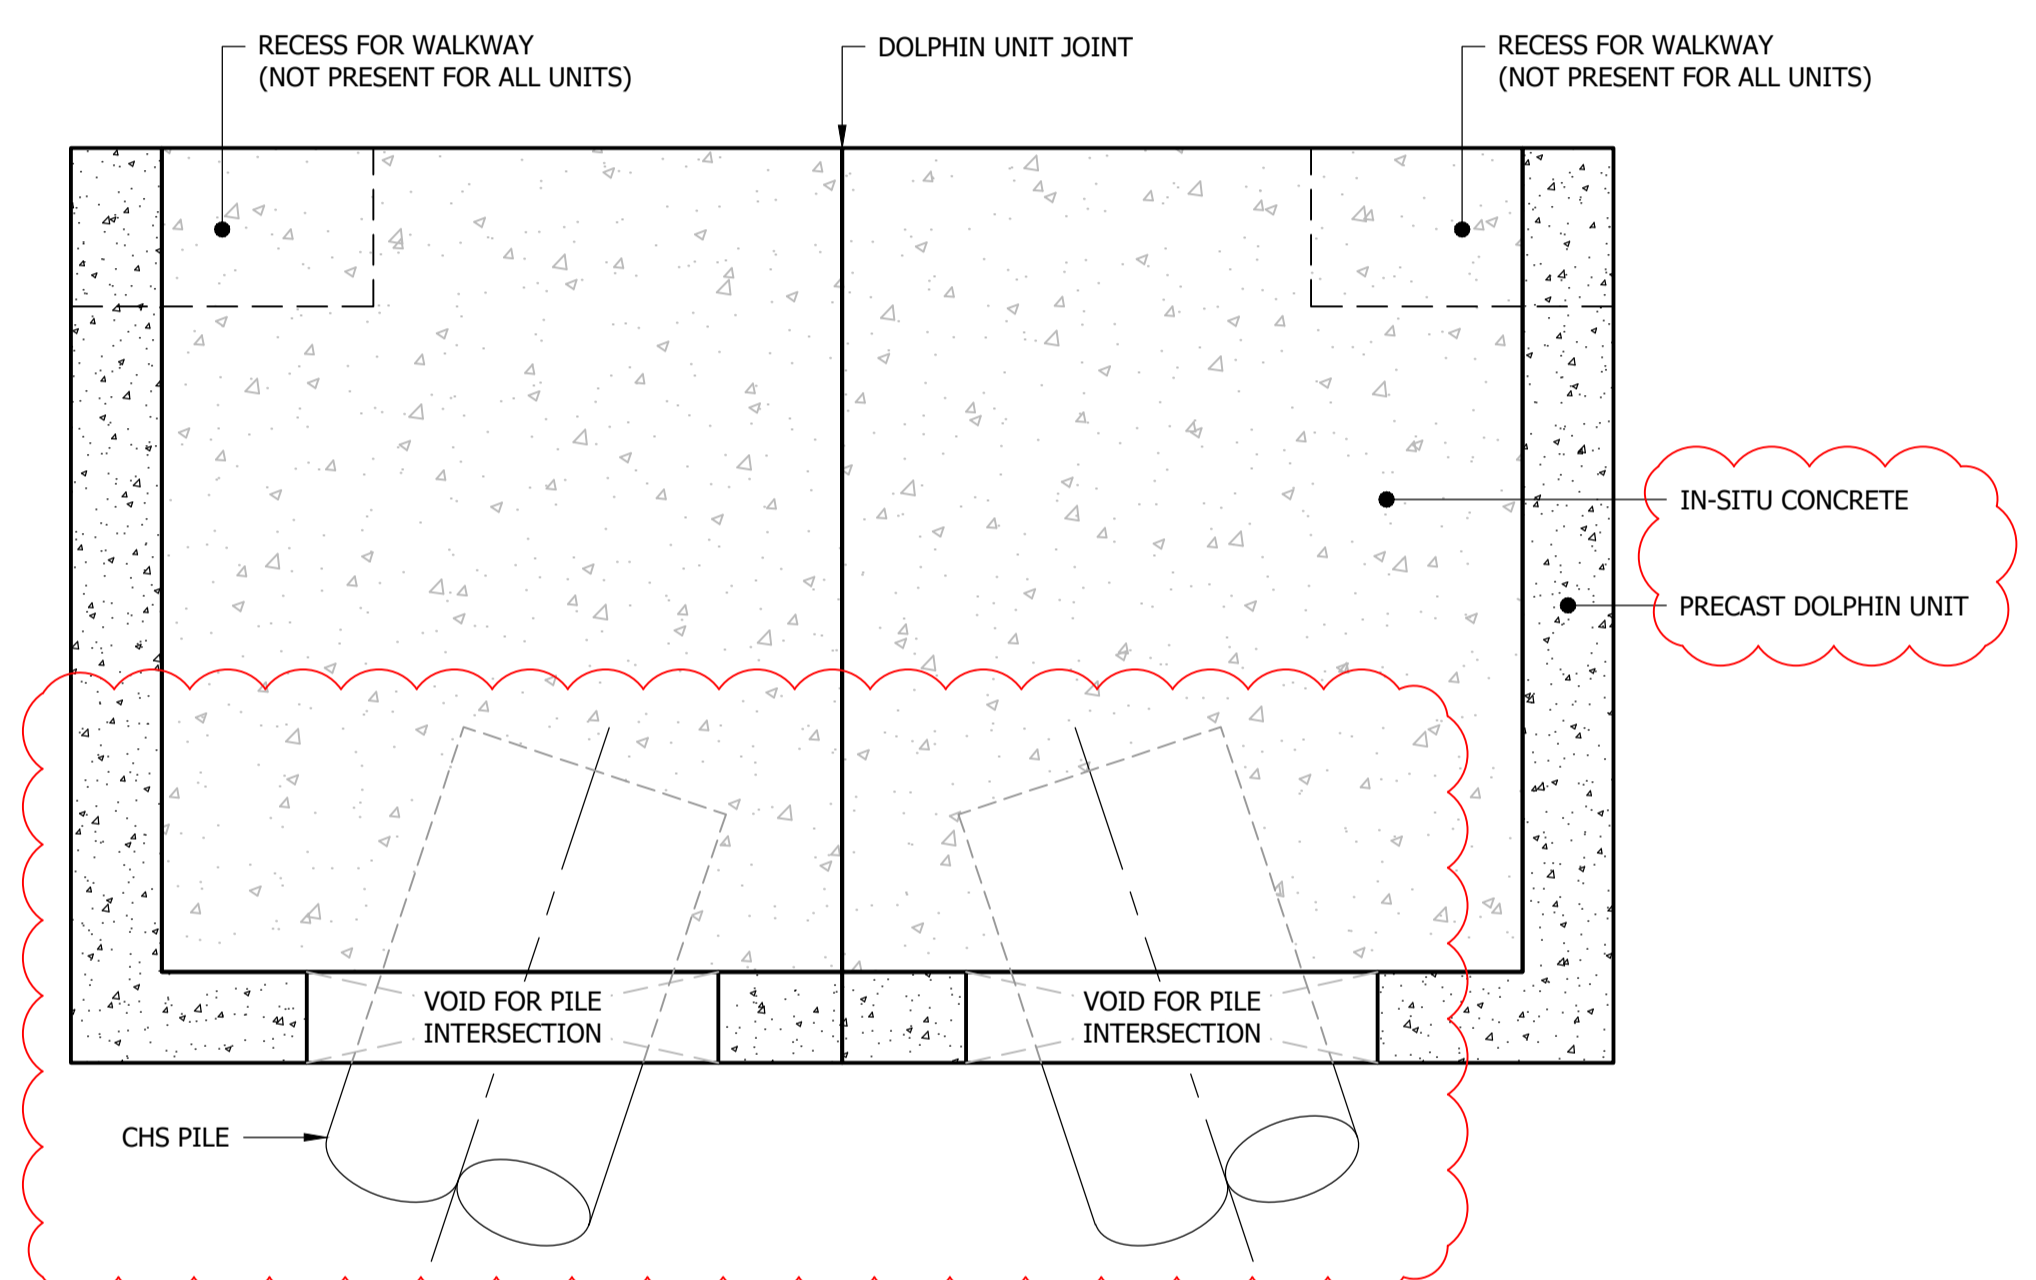


SECTION A - CENTRAL DOLPHINS
1:25

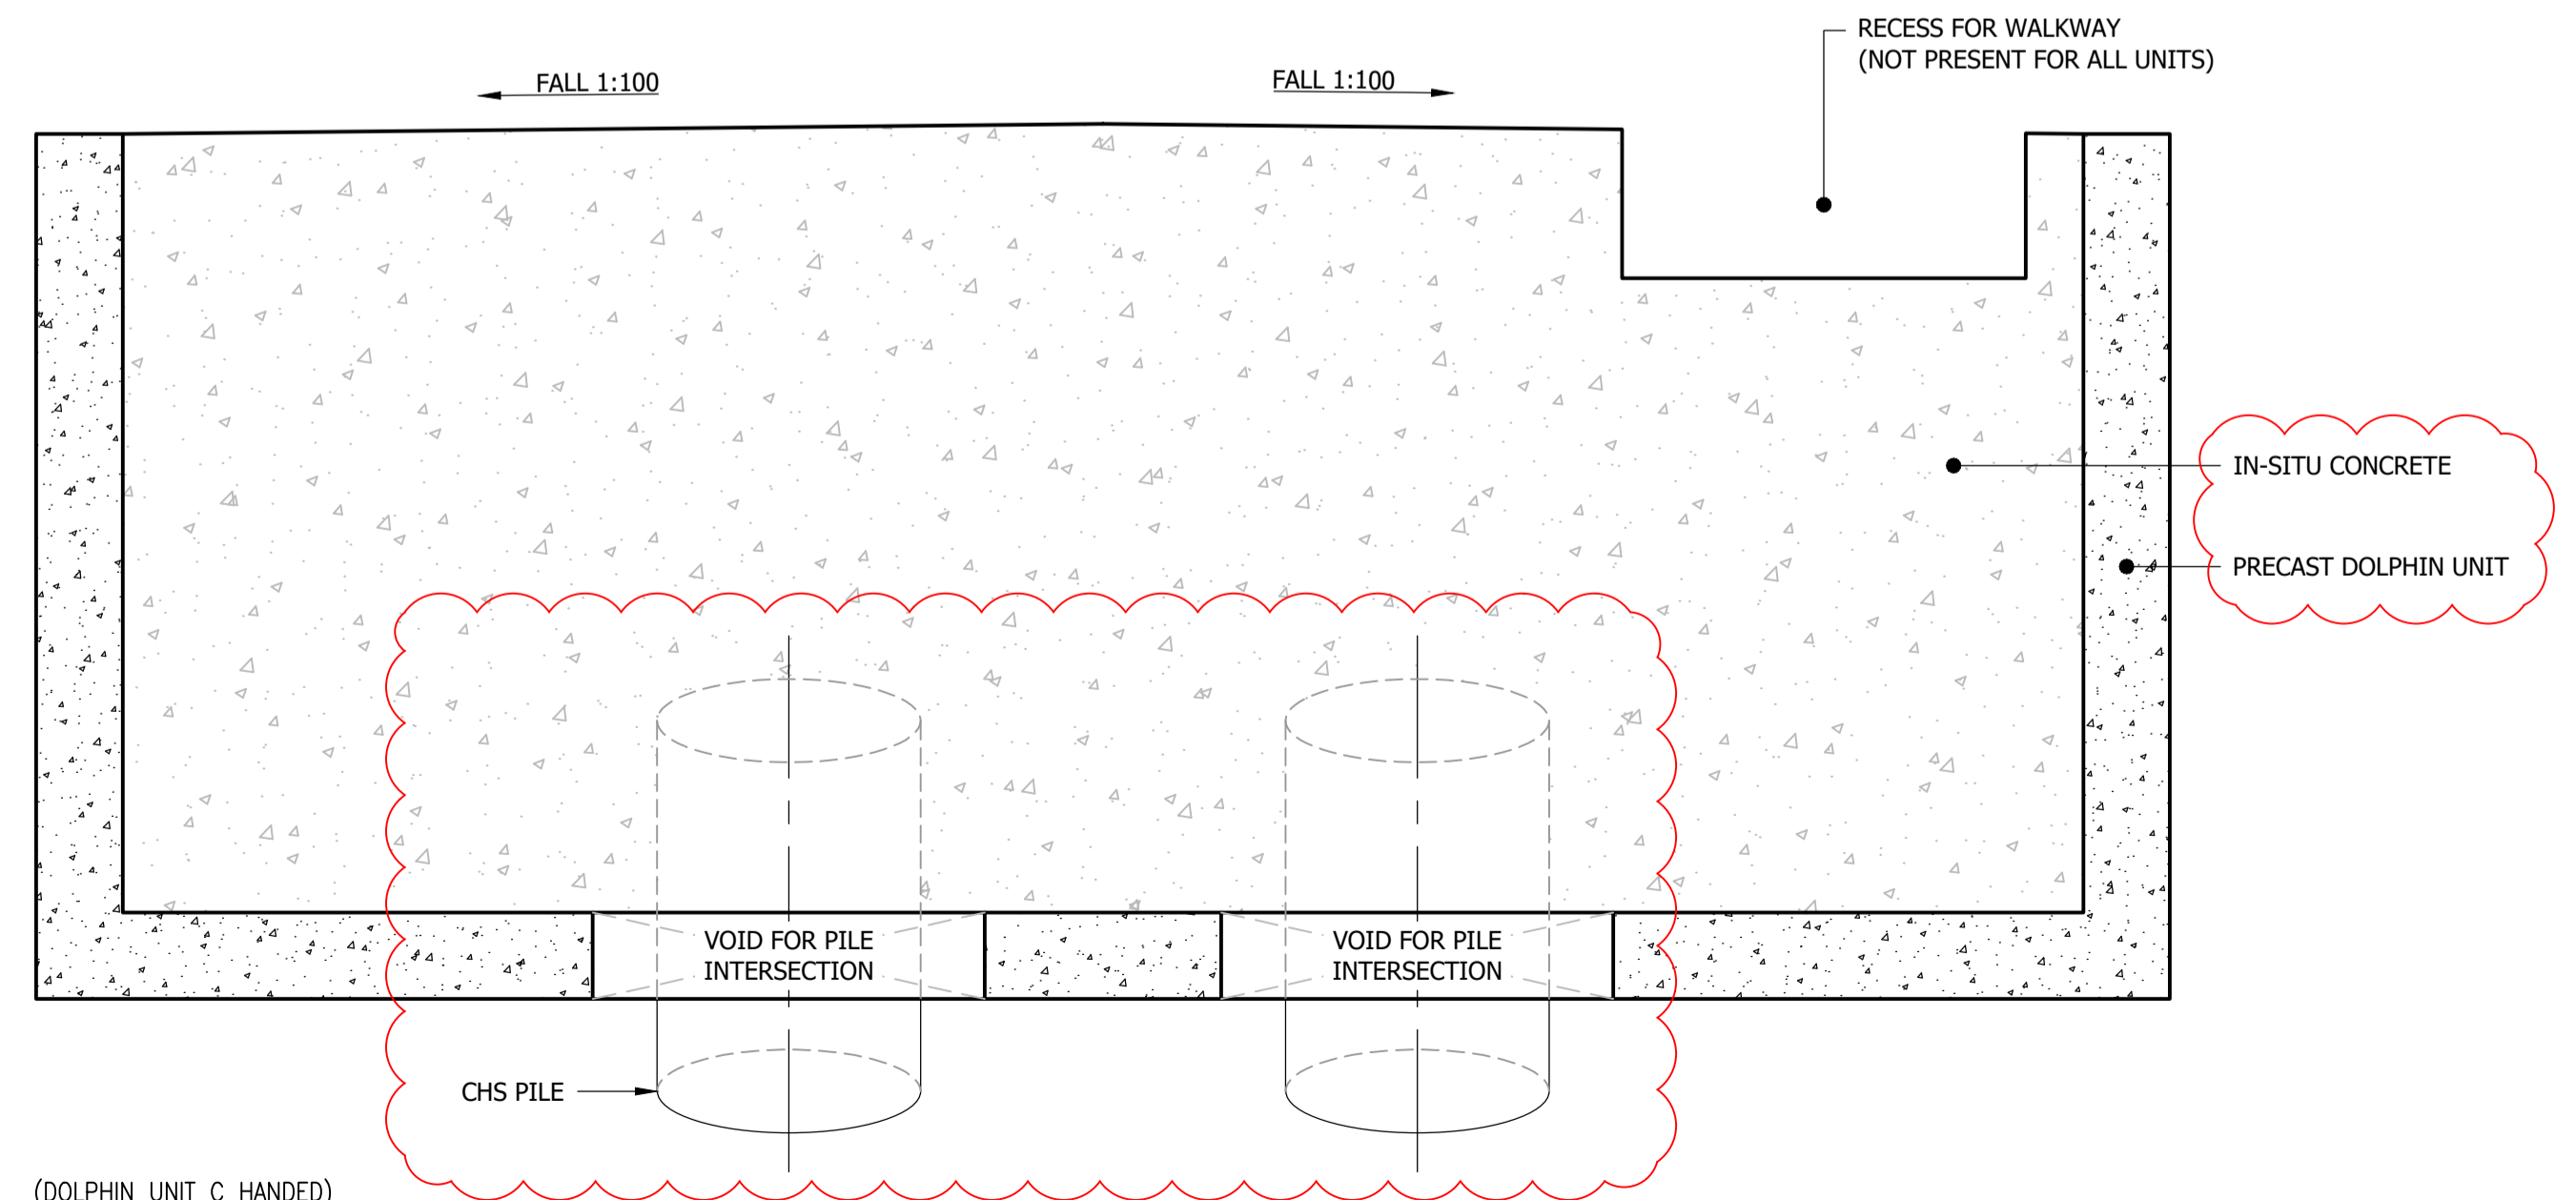

(DOLPHIN UNIT C HANDED)
SECTION B - DOLPHIN UNIT B
1:25

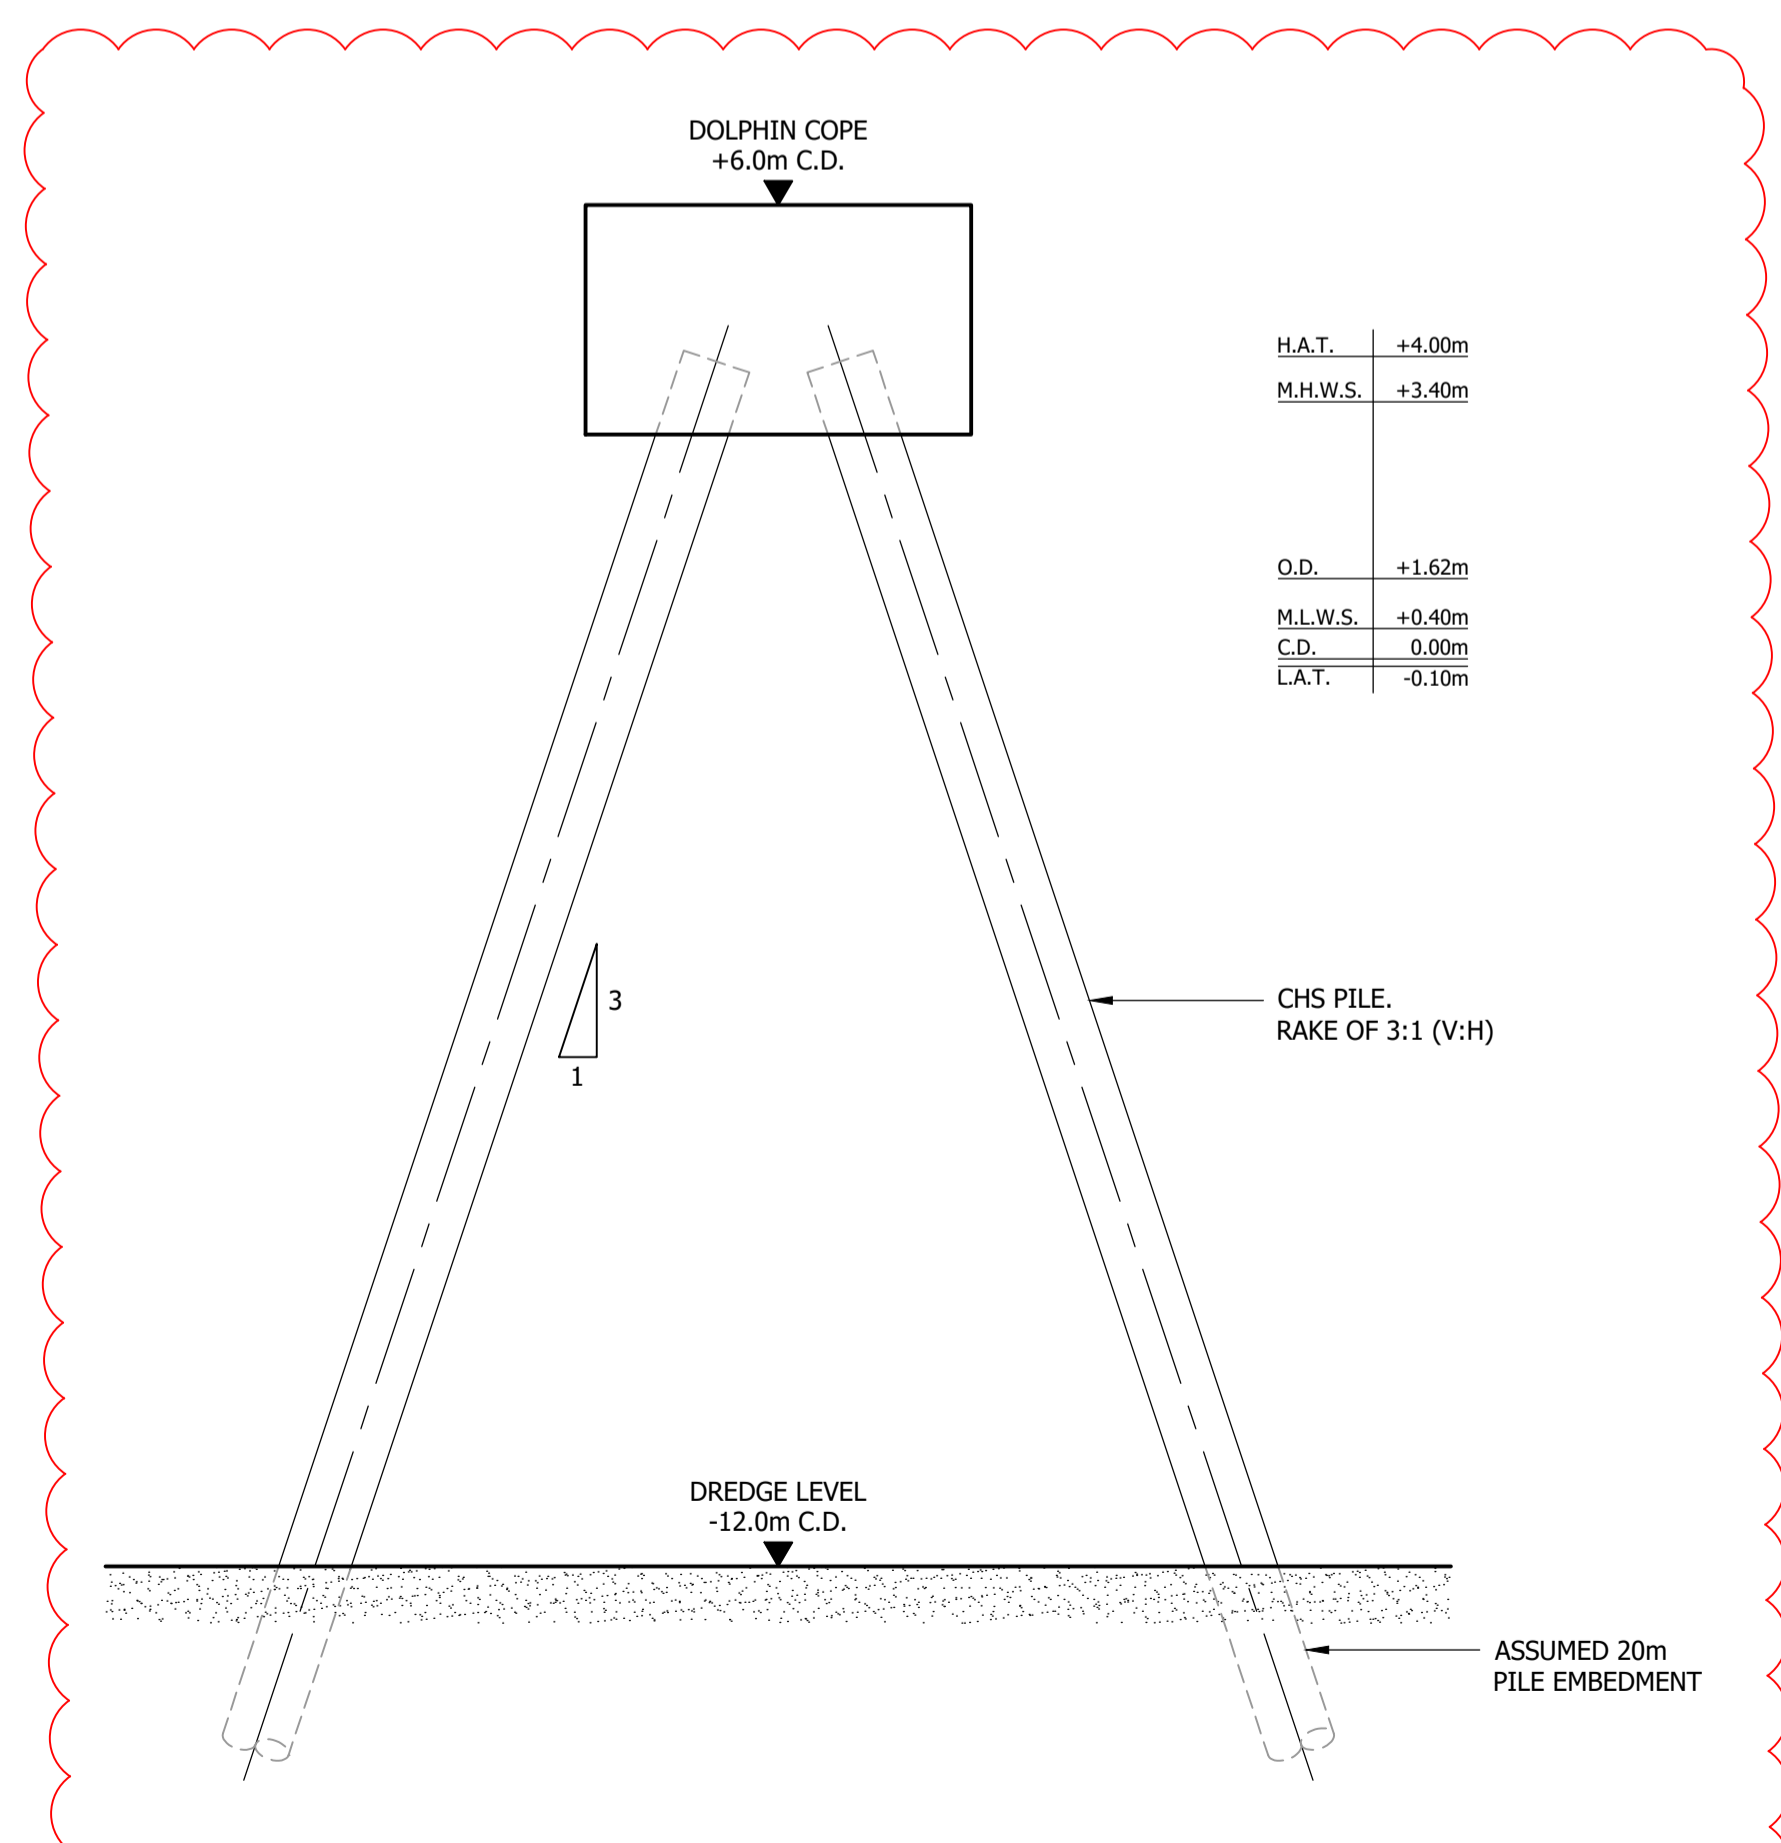

TYPICAL DOLPHIN ELEVATION
1:100

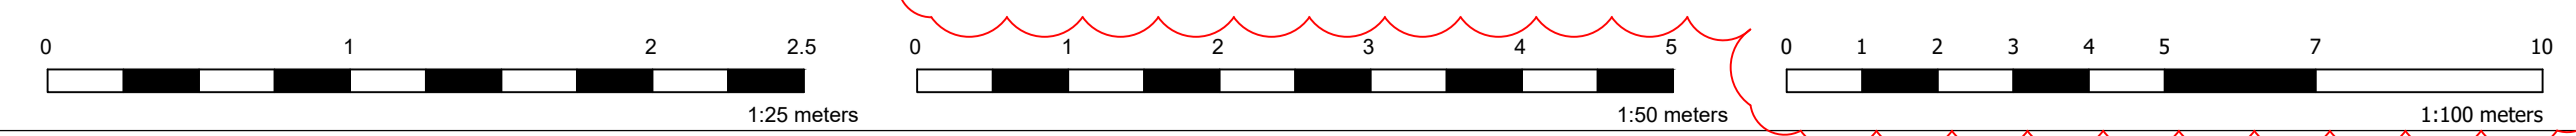

REV	DATE	REVISION DESCRIPTION	DRN	VER
P02	14.06.2024	RE-ISSUED FOR MARINE CONSTRUCTION LICENCE APPLICATION	AH	KM
P01	23.05.2024	ISSUED FOR MARINE CONSTRUCTION LICENCE APPLICATION	AH	KM

THIS DRAWING IS COPYRIGHT © DO NOT SCALE FROM THIS DRAWING.

Arch Henderson 1919

Civil Engineers
Structural Engineers
Principal Designers
Architects
Geotechnical services
Environmental services

142 St. Vincent Street, Glasgow G2 5LA.
Tel : 0141 227 3060 Fax : 0141 248 9542
www.arch-henderson.co.uk email : glasgow@arch-henderson.co.uk

Offices in : Aberdeen, Dundee, Falkland Islands, Glasgow, Inverness, Lerwick, Southampton, Stromness and Thurso

PROJECT :
**CLYDEPORT OPERATIONS LTD
HUNTERSTON CONSTRUCTION YARD**

TITLE :
**MOORING DOLPHINS
TYPICAL DETAILS**

DRAWN : AH	DATE : 21.05.2024	VERIFIED : MS	APPROVED : KM
SCALE : (A1) 1:25 U.N.O.		DRAWING STATUS : S0	

DRAWING No : **HMY-AHN-00-00-DR-C-9214** REV : **P02**