


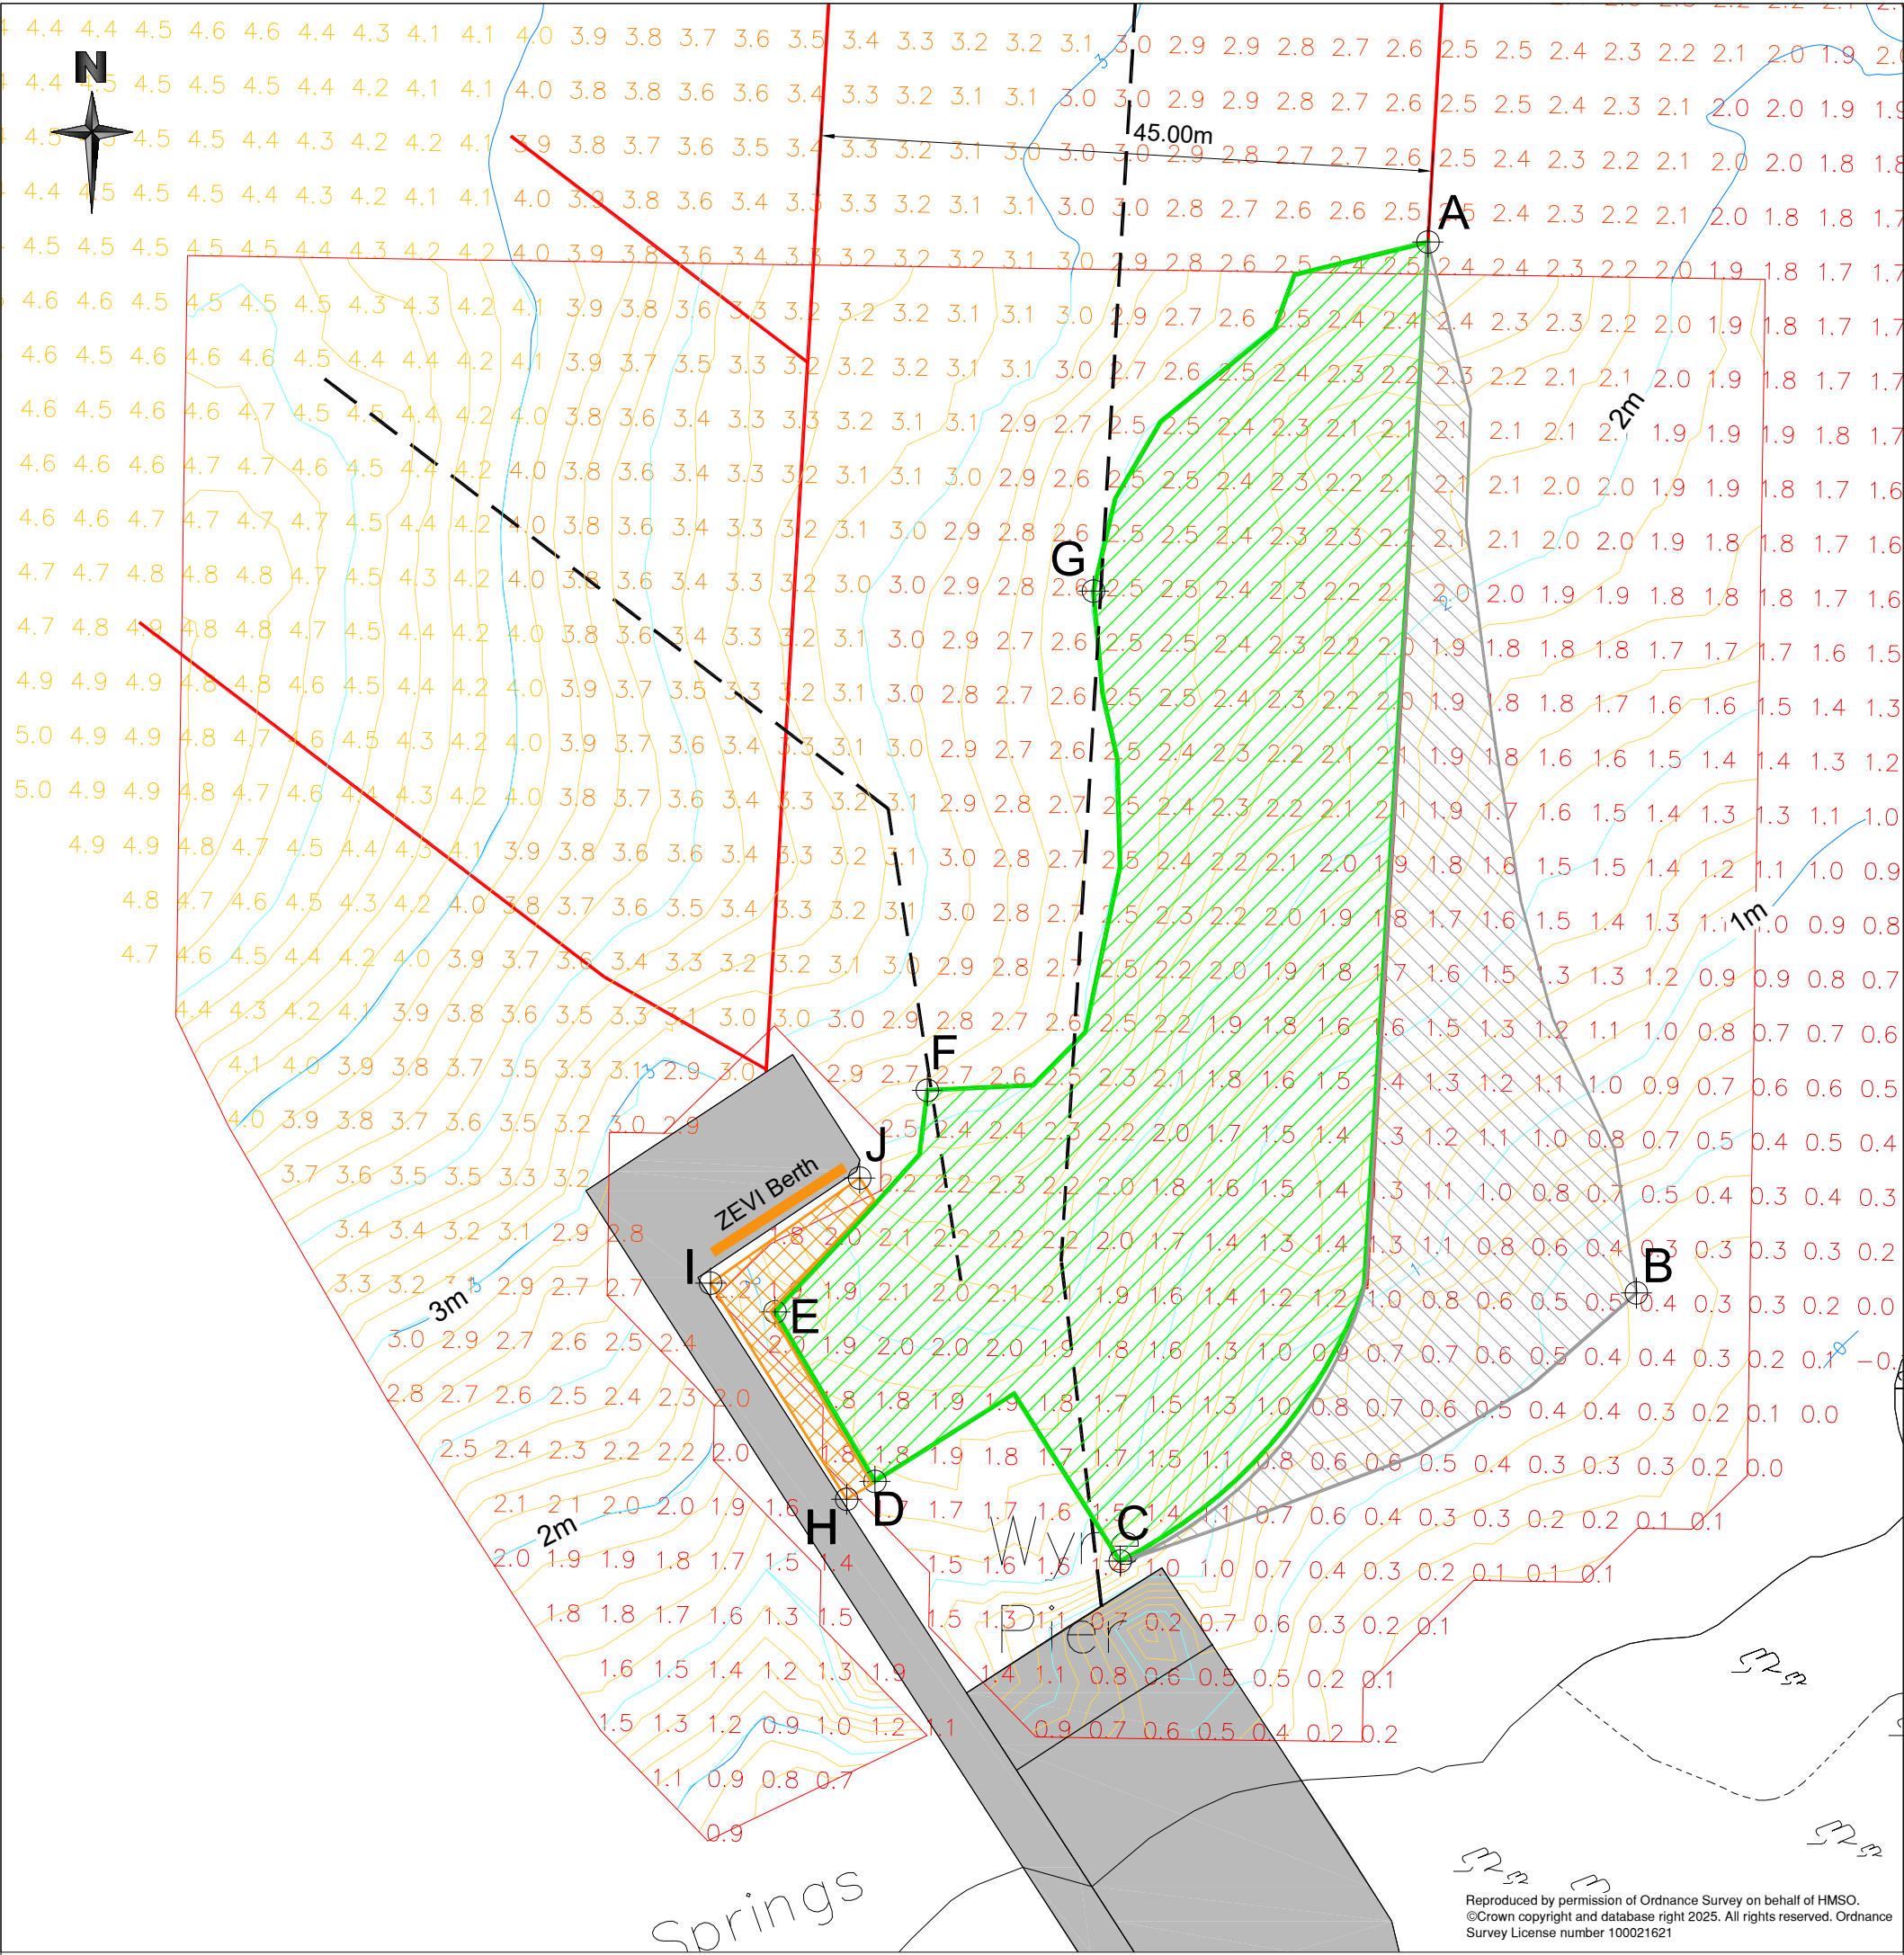

Reproduced by permission of Ordnance Survey on behalf of HMSO.
©Crown copyright and database right 2025. All rights reserved. Ordnance
Survey License number 100021621

Wyre Dredging Coordinates				
Pt	Easting	Northing	Latitude	Longitude
A	344401.079	1026970.215	059° 7.5545N	002° 58.3816W
B	344416.416	1026892.909	059° 7.5126N	002° 58.3647W
C	344378.457	1026873.189	059° 7.5021N	002° 58.4043W
D	344360.435	1026879.060	059° 7.5052N	002° 58.4232W
E	344353.082	1026891.522	059° 7.5116N	002° 58.4307W
F	344364.282	1026907.827	059° 7.5203N	002° 58.4194W
G	344376.492	1026944.509	059° 7.5403N	002° 58.4074W
H	344358.357	1026877.749	059° 7.5041N	002° 58.4253W
I	344348.343	1026893.631	059° 7.5126N	002° 58.4360W
J	344359.303	1026901.372	059° 7.5170N	002° 58.4246W

B A	Additional coordinates added Information issue	08/12/25 27/08/25	SG SG	DC DC	DC DC
Rev	Desc	Date	By	Chk	App

File Ref. 1004188				Drawing No. II 01				Maintenance Dredging 2024 Wyre Pier Dredging Plan	ENGINEERING	NEIGHBOURHOOD SERVICES AND INFRASTRUCTURE Council Offices, Kirkwall Orkney, KW15 1NY tel (01856) 873535 fax (01856) 876094 Corporate Director: Hayley Green, MBA (Public Service)	 ORKNEY ISLANDS COUNCIL
Revision	A	B									
Date 27/08.24				Drawn SG							
Scale 1:500 Original drawing size 420mm x 297mm (A3)				Checked DC							
				Approved DC							