


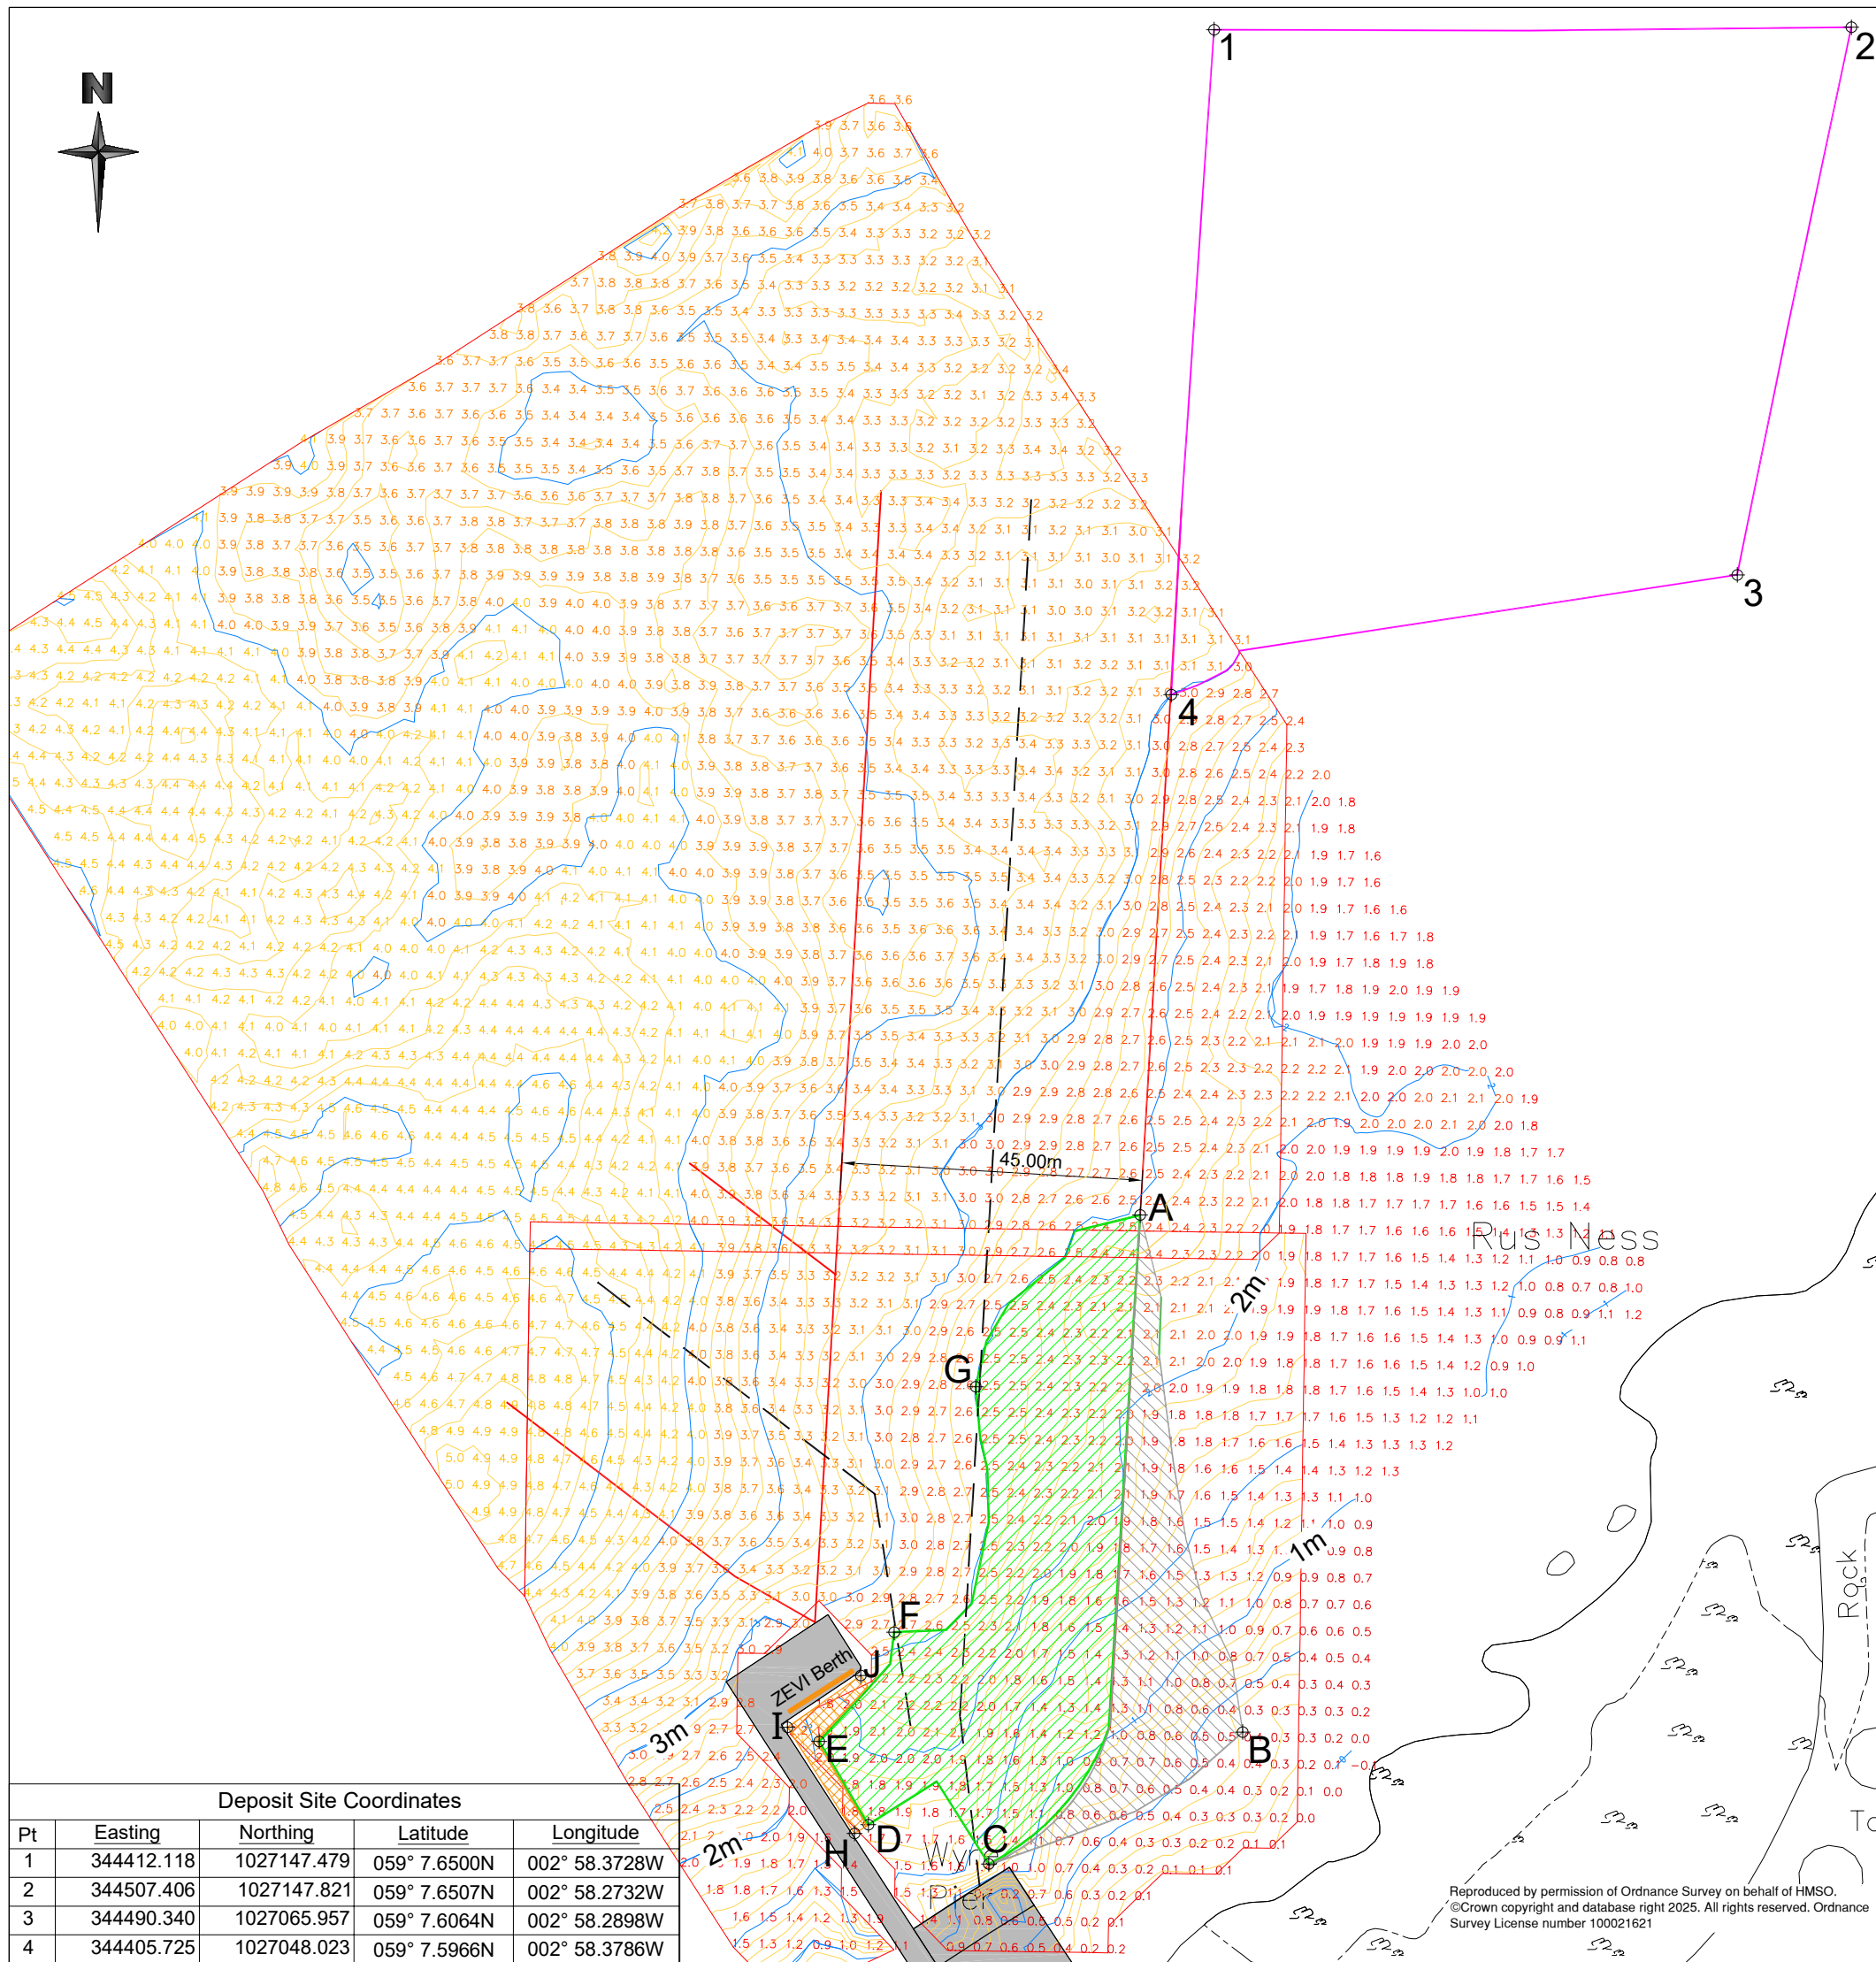

Deposit Site Coordinates				
Pt	Easting	Northing	Latitude	Longitude
1	344412.118	1027147.479	059° 7.6500N	002° 58.3728W
2	344507.406	1027147.821	059° 7.6507N	002° 58.2732W
3	344490.340	1027065.957	059° 7.6064N	002° 58.2898W
4	344405.725	1027048.023	059° 7.5966N	002° 58.3786W

Wyre Dredging Coordinates				
Pt	Easting	Northing	Latitude	Longitude
A	344401.079	1026970.215	059° 7.5545N	002° 58.3816W
B	344416.416	1026892.909	059° 7.5126N	002° 58.3647W
C	344378.457	1026873.189	059° 7.5021N	002° 58.4043W
D	344360.435	1026879.060	059° 7.5052N	002° 58.4232W
E	344353.082	1026891.522	059° 7.5116N	002° 58.4307W
F	344364.282	1026907.827	059° 7.5203N	002° 58.4194W
G	344376.492	1026944.509	059° 7.5403N	002° 58.4074W
H	344358.357	1026877.749	059° 7.5041N	002° 58.4253W
I	344348.343	1026893.631	059° 7.5126N	002° 58.4360W
J	344359.303	1026901.372	059° 7.5170N	002° 58.4246W

C	Deposit site added	29/01/26	SG	DC	DC
B	Additional coordinates added	08/12/25	SG	DC	DC
A	Information issue	27/08/25	SG	DC	DC
Rev	Desc	Date	By	Chk	App

File Ref. 1004188			Drawing No. II 01			
Revision	A	B	C			
Date 27/08.24			Drawn SG			
			Checked DC			
Scale 1:1,000 Original drawing size 420mm x 297mm (A3)			Approved DC			

Assumed shipping channels based on line of approach supplied by Orkney Ferries

--- Ship movements supplied by Orkney Ferries

 Extents of area shallower than 2.5m requiring dredging within shipping channel
(2235m² area at average 0.55m depth = **1230m³ volume**)

 Extents of dredged side slopes required (1 in 10) - Volume = **500m³**

 Extents of potential additional dredging (to 2.2m) at ZEVI berth. Pending further investigation. **(40m³)**

Deposit Site - approx
(0.225m avg depth across 7860m²
= 1770m³)

NEIGHBOURHOOD SERVICES AND
INFRASTRUCTURE 

ORKNEY
ISLANDS COUNCIL

Council Offices,
Kirkwall
Orkney, KW15 1NY
tel (01856) 873535
fax (01856) 876094
Corporate Director: Hayley Green, MBA (Public Service)