

NOTES

1. ALL DIMENSIONS ARE IN MILLIMETRES UNLESS NOTED OTHERWISE.
2. ALL LEVELS ARE IN METRES AND RELATE TO CHART DATUM.
3. ALL SECTION SIZES ARE NOMINAL AND SUBJECT TO CONFIRMATION BY DETAIL DESIGN.
4. MHWS +5.2m CD MLWS+0.6m CD
5. ORDNANCE DATUM IS 2.75m ABOVE CHART DATUM.

| RECLAMATION AREAS | |
|--|----------------------|
| TOTAL RECLAMATION AREA INCLUDING ROCK ARMOUR AND EAST QUAY | 95,190m ² |
| TOTAL RECLAMATION AREA ABOVE MLWS | 52,519m ² |
| TOTAL RECLAMATION AREA ABOVE MHWS | 14,867m ² |


| REV | DETAILS | BY | DATE |
|-----|--|-----|----------|
| D | LOCATION PLAN ADDED | JHG | 14.04.20 |
| C | EXISTING MHWS AND MLWS LINES ADDED RECLAMATION AREAS TABLE ADDED | JHG | 21.02.20 |
| B | MHWS CHANGED TO MLWS. UNO ADDED. | ADS | 13.05.13 |
| A | MINOR AMENDMENTS | LS | 24.04.13 |

| | | | |
|---------|------------------------------|--|--|
| CLIENT | KISHORN PORT LTD | | |
| PROJECT | KISHORN PLANNING APPLICATION | | |
| ELEMENT | MARINE WORKS | | |

WALLACE STONE
CONSULTING CIVIL ENGINEERS
Royal Bank Buildings
High Street, Dingwall
Ross-shire IV15 5HA
Tel: (01349) 866775 Fax: (01349) 863197

DRAWING TITLE
ROCK ARMOUR & RECLAMATION AREA 3

| DRAWN | CHECKED | APPROVED |
|------------|---------------|------------|
| LS | TR | TR |
| DATE | DATE | DATE |
| APRIL 2013 | APRIL 2013 | APRIL 2013 |
| SCALE (A1) | 1:1000 U.N.O. | STAGE |
| | | PLANNING |
| REVISION | A B C D | |

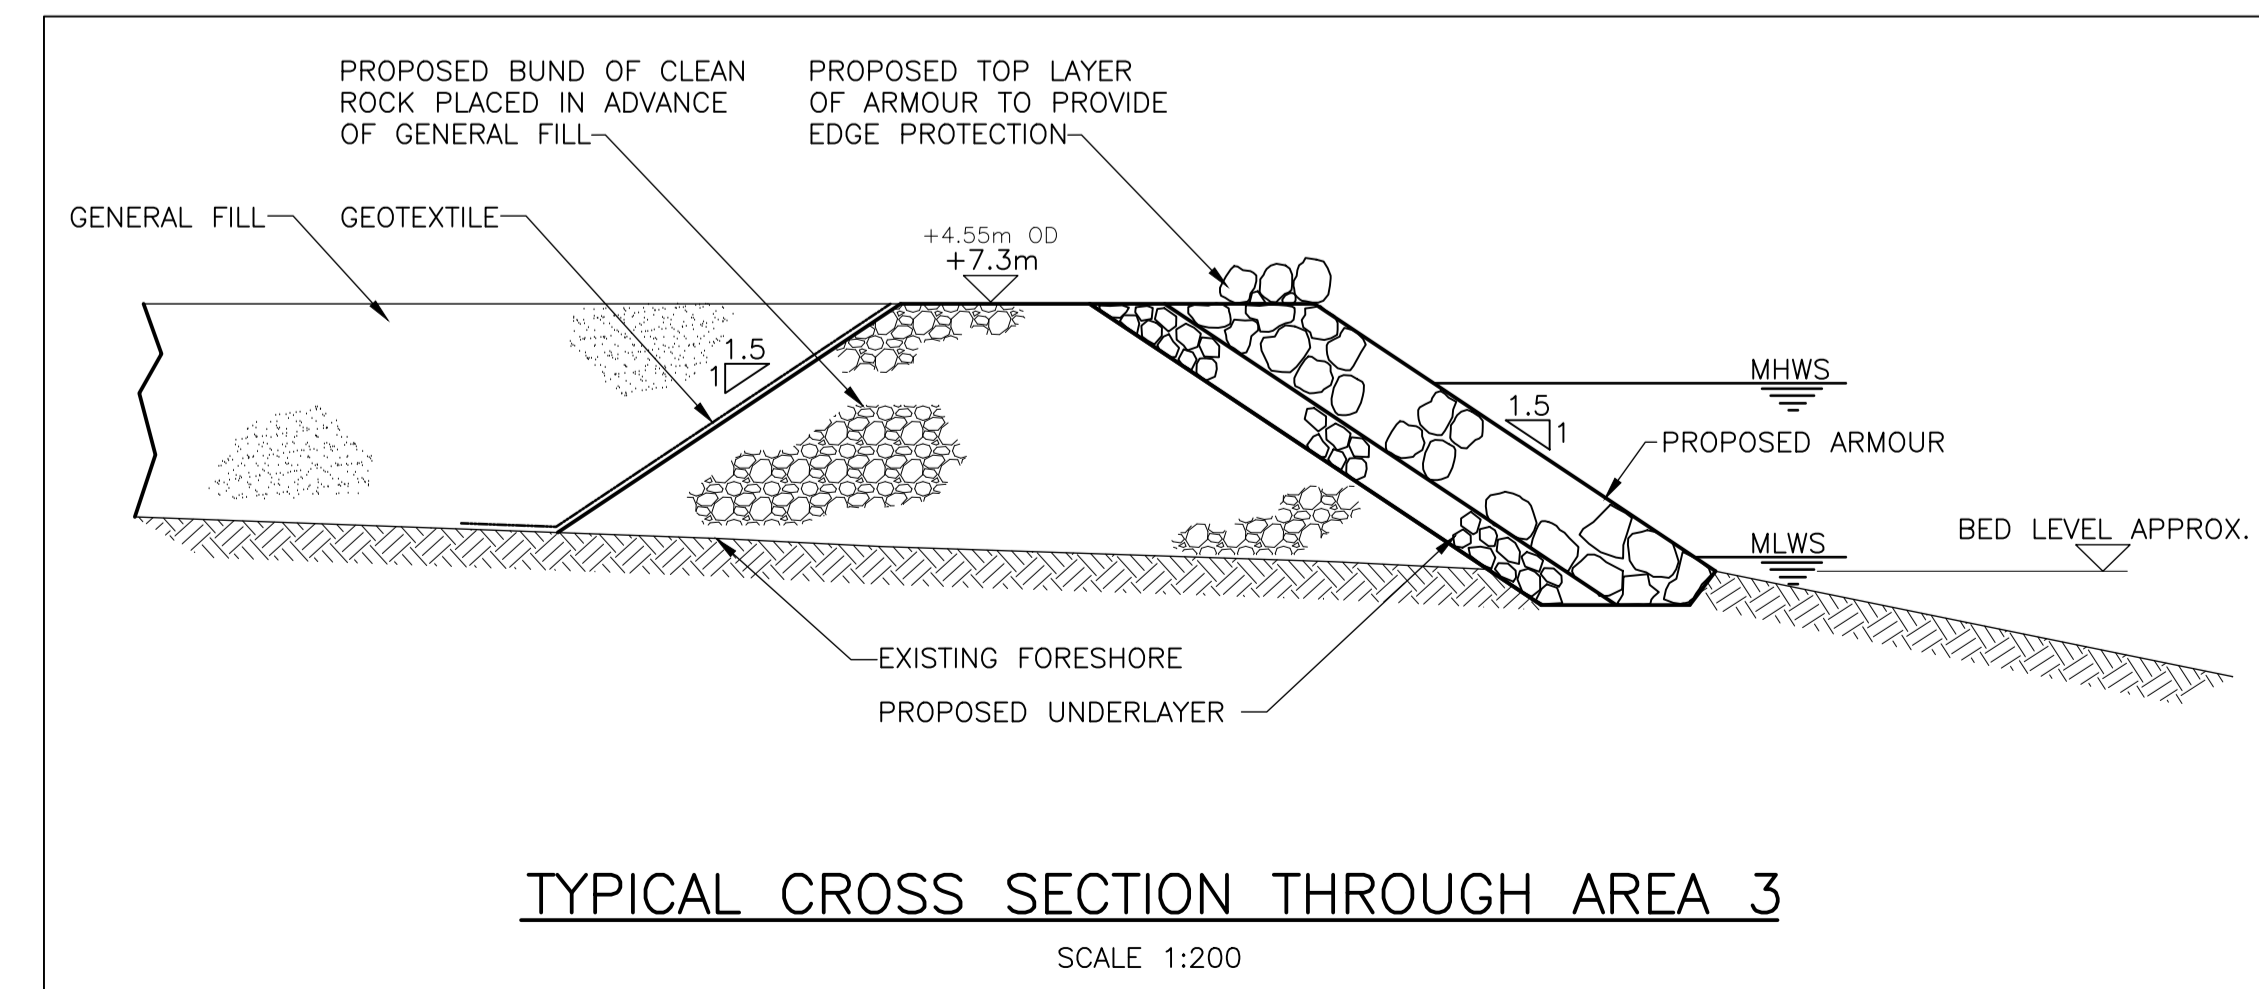

| | | | |
|-------------|------|-------------|-----|
| PROJECT No. | 1629 | DRAWING No. | 115 |
|-------------|------|-------------|-----|