




TABLE A - COORDINATES

A	54°58.901'N	003°16.253'W
B	54°58.901'N	003°16.281'W
C	54°58.906'N	003°16.285'W
D	54°58.907'N	003°16.273'W
E	54°58.922'N	003°16.279'W
F	54°58.983'N	003°16.282'W
G	54°58.996'N	003°16.277'W
H	54°58.996'N	003°16.270'W
J	54°58.987'N	003°16.259'W
K	54°58.978'N	003°16.261'W

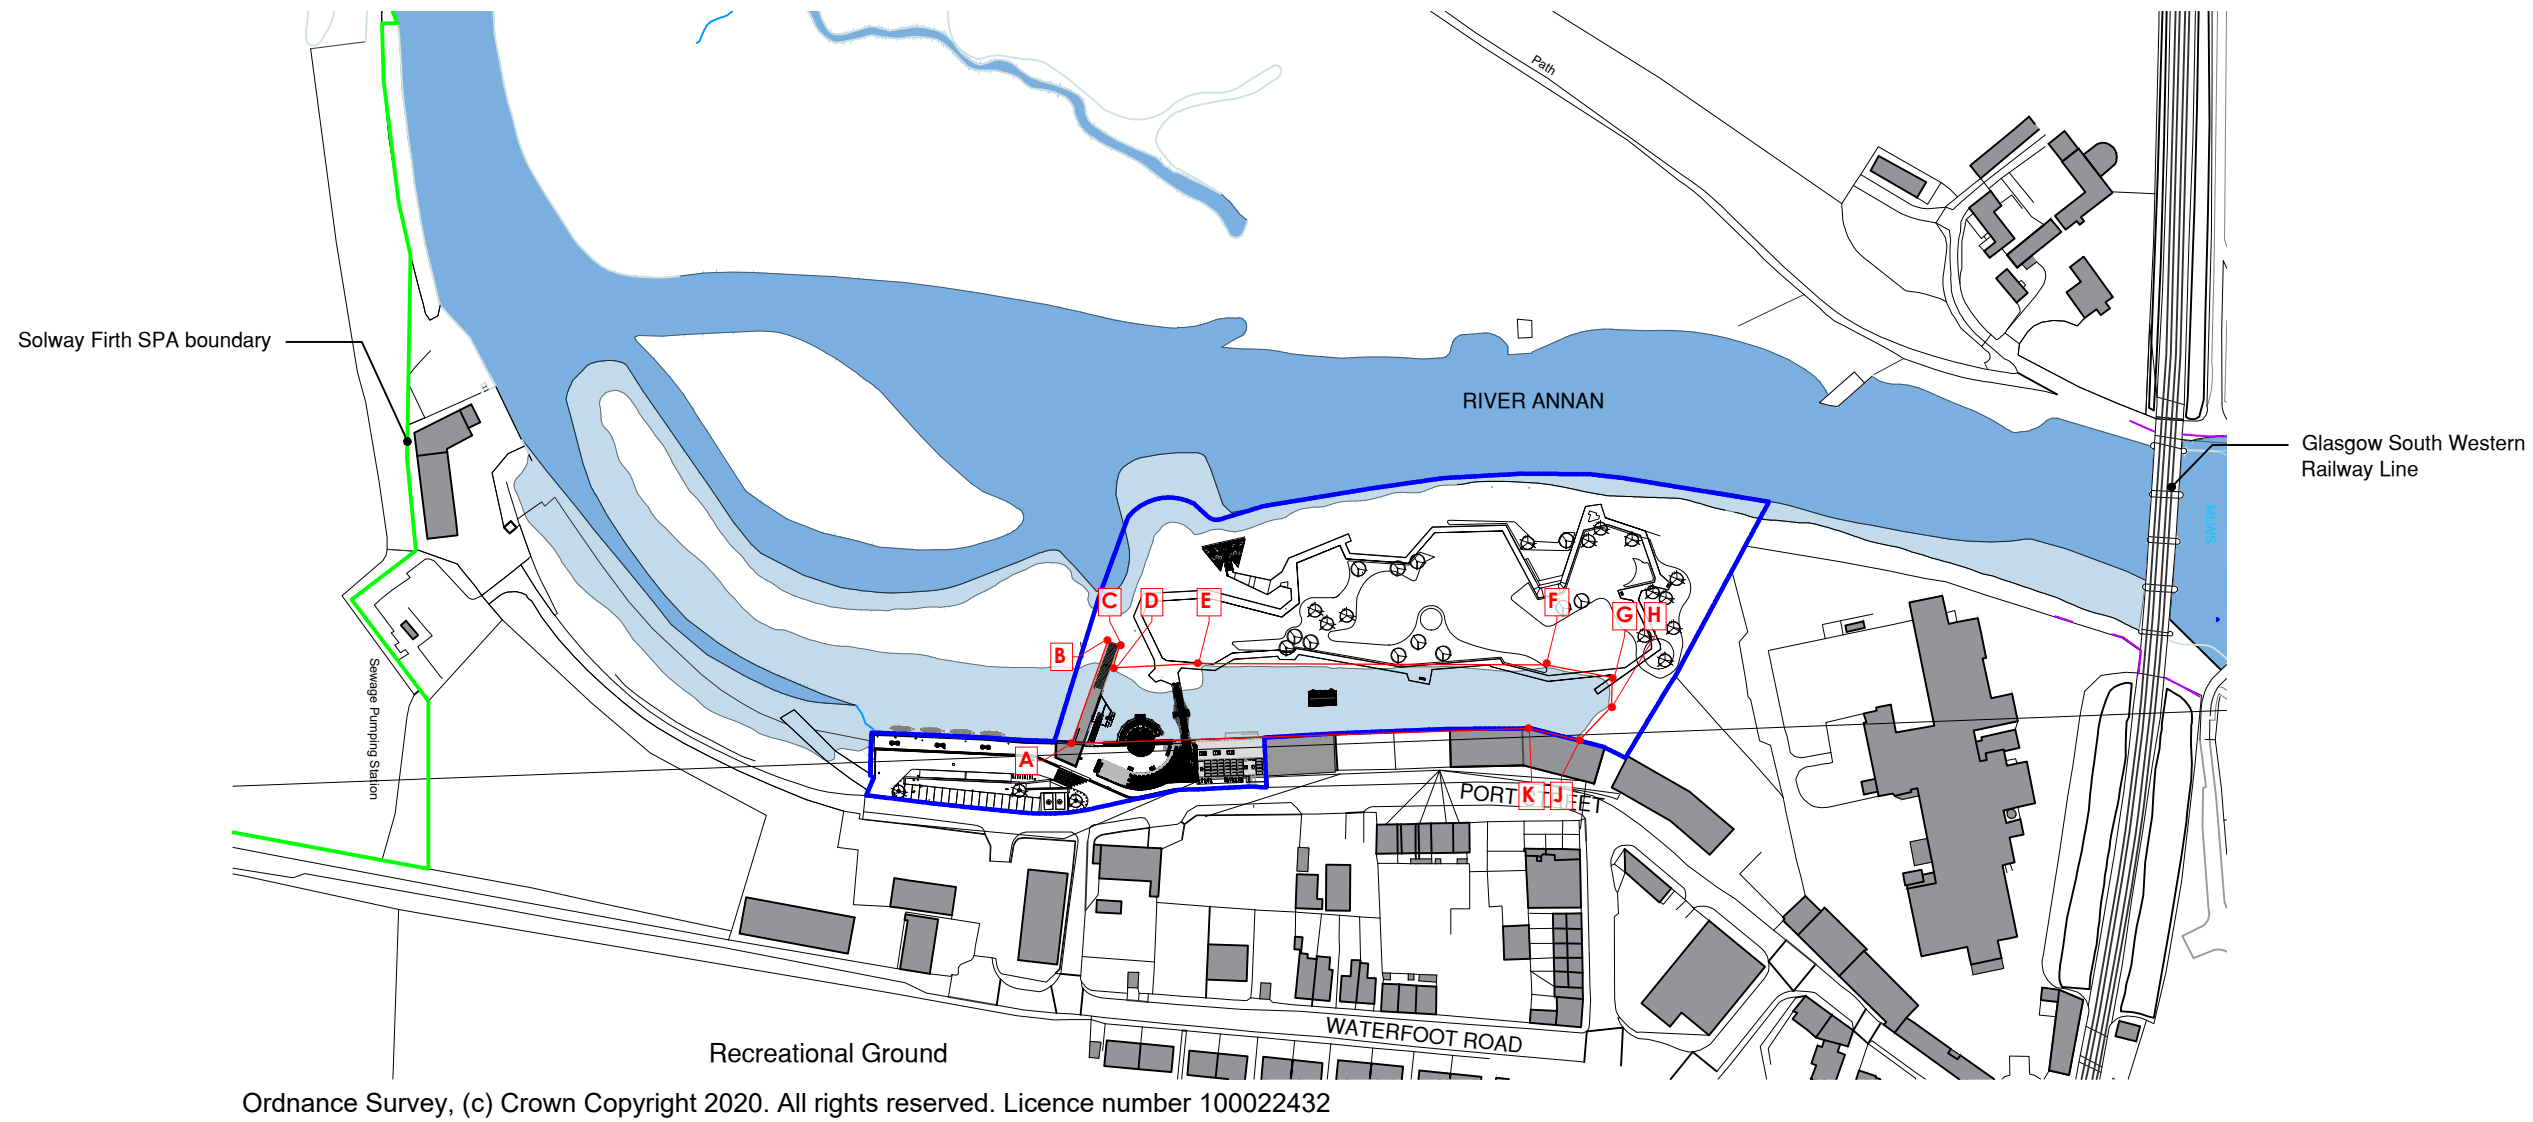

- notes:
1. This drawing to be read together with all other drawings and specifications. Any discrepancies to be reported immediately to the Architect.
 2. Only CONSTRUCTION or CONTRACT status drawings to be used for construction purposes.
 3. This drawing and its design are copyright property of Arc Architects and is not to be reproduced without the permission of Arc Architects.
 4. Do not scale off this drawing for CONSTRUCTION purposes. Site sizes to be taken as required and confirmed prior to manufacture or installation.

KEY

Site Boundary

Solway Firth SPA Boundary

SITE AREA: 19,249m², 1.9 HA

Area of proposed works

Overmark to show indicative Area of Works for Marine Licence Application, with coordinates as noted in Table A.

Narro Associates
11/11/2025 CC

rev: A - 2025.11.11 - INFORMATION

project:
ANNAN HARBOUR
REGENERATION PROJECT

client:
ANNAN HARBOUR ACTION
GROUP

drawing:
LOCATION PLAN - PROPOSED

Arc Architects Ltd
31a Bonnygate
Cupar
Fife
KY15 4BU
T : 01334 859 800
E : office@arc-architects.com
W : www.arc-architects.com
Company No: 493204
Registered in Scotland

scale: 1:2500 @ A3

drawn: KE

date: 2025.11.11

status:

A

drawing no: 22007 300
revision no: A

1 LOCATION PLAN - PROPOSED
SCALE 1:2500 @ A3

