



TABLE A - COORDINATES

A	54°58.901'N	003°16.253'W
B	54°58.901'N	003°16.281'W
C	54°58.906'N	003°16.285'W
D	54°58.907'N	003°16.273'W
E	54°58.922'N	003°16.279'W
F	54°58.983'N	003°16.282'W
G	54°58.996'N	003°16.277'W
H	54°58.996'N	003°16.270'W
J	54°58.987'N	003°16.259'W
K	54°58.978'N	003°16.261'W

notes:


1. This drawing to be read together with all other drawings and specifications. Any discrepancies to be reported immediately to the Architect.
2. Only CONSTRUCTION or CONTRACT status drawings to be used for construction purposes.
3. This drawing and its design are copyright property of Arc Architects and is not to be reproduced without the permission of Arc Architects.
4. Do not scale off this drawing for CONSTRUCTION purposes. Site sizes to be taken as required and confirmed prior to manufacture or installation.

KEY

- Site Boundary
- Solway Firth SPA Boundary

SITE AREA: 19,249m<sup>2</sup>, 1.9 HA

- Area of proposed works

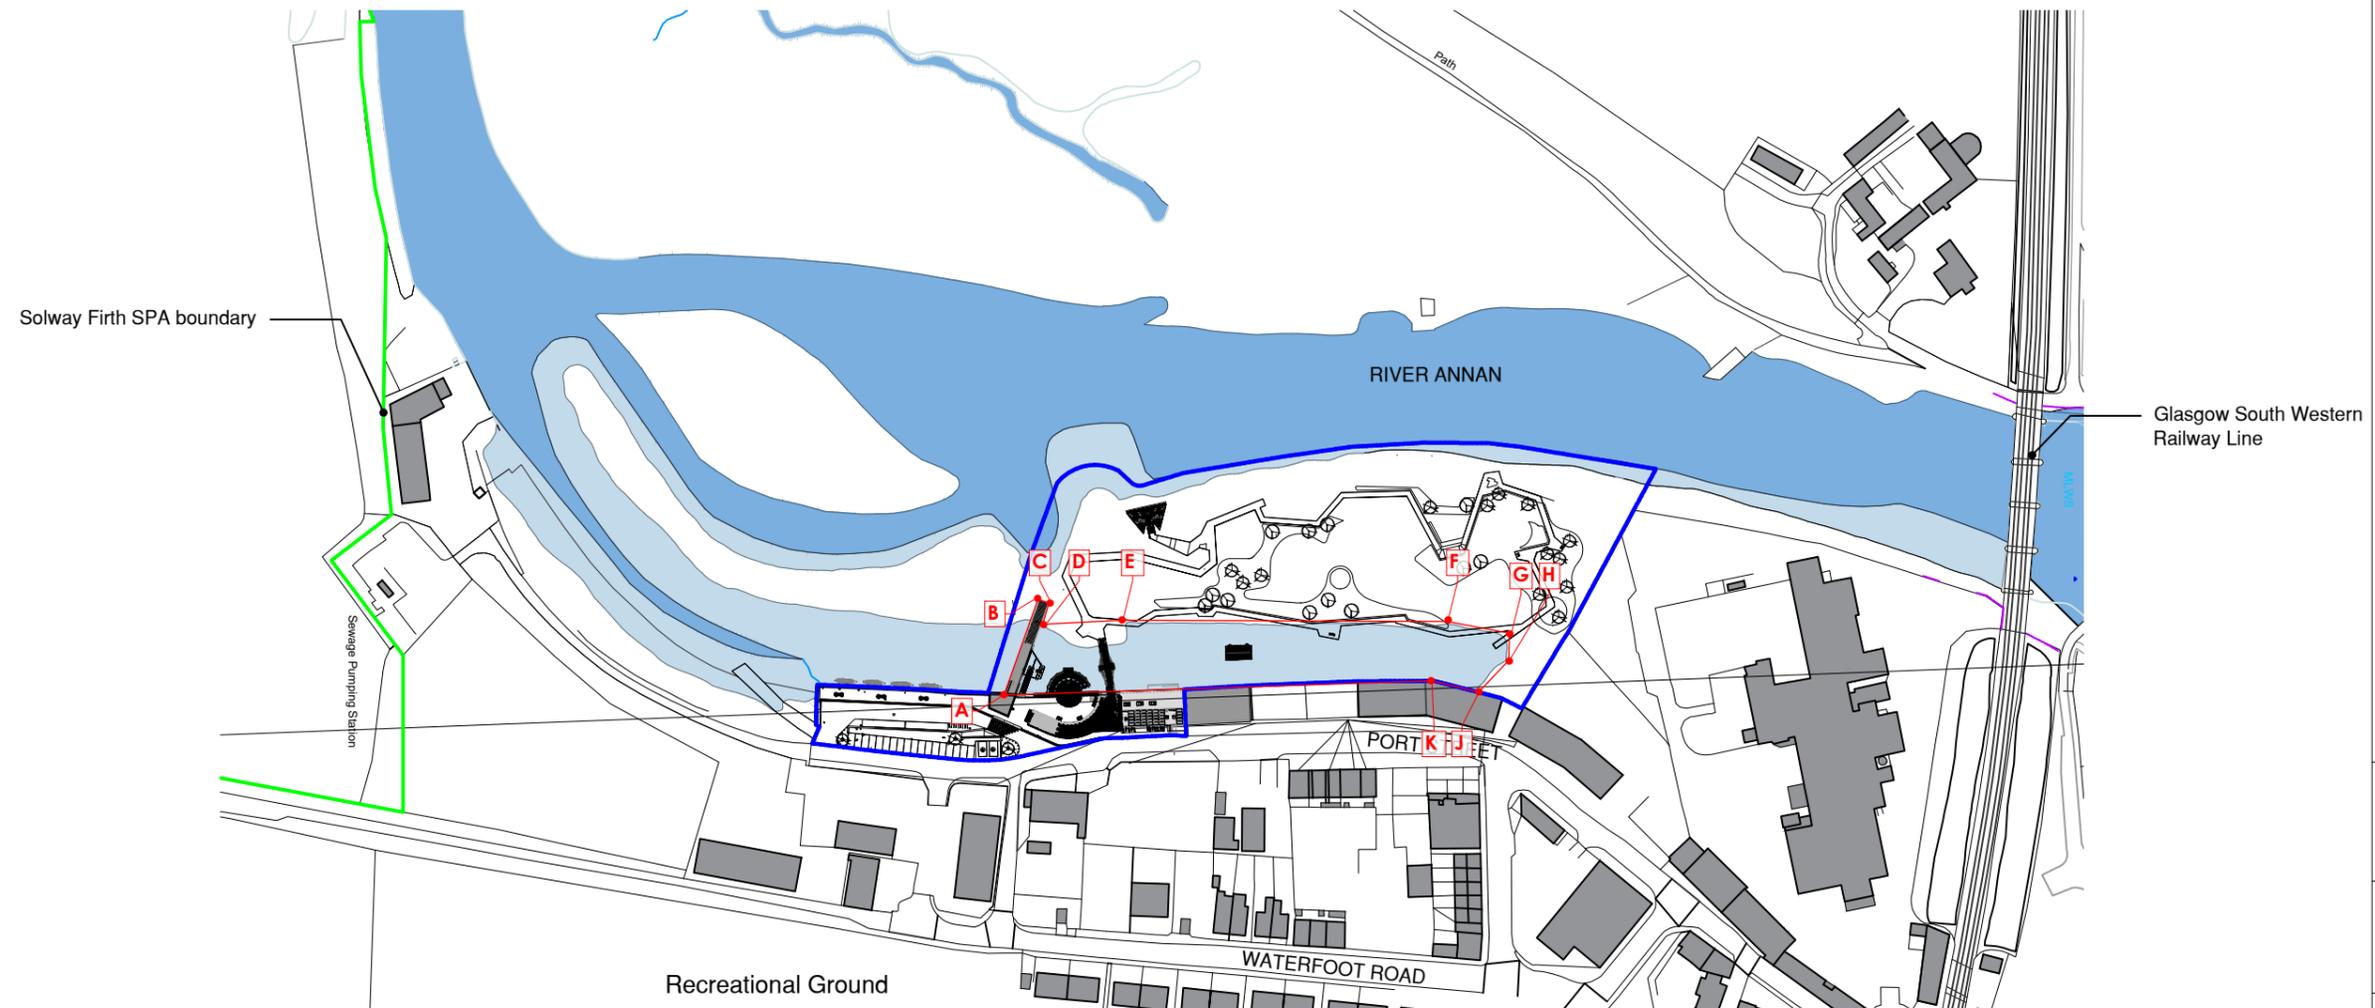

Overmark to show indicative Area of Works for Marine Licence Application, with coordinates as noted in Table A.

Narro Associates  
11/11/2025 CC

rev: A - 2025.11.11 - INFORMATION


project:  
ANNAN HARBOUR  
REGENERATION PROJECT

client:  
ANNAN HARBOUR ACTION  
GROUP

drawing:  
LOCATION PLAN - PROPOSED

Ordnance Survey, (c) Crown Copyright 2020. All rights reserved. Licence number 100022432

1 LOCATION PLAN - PROPOSED  
SCALE 1:2500 @ A3

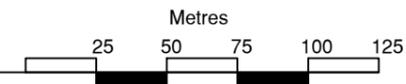

**Arc Architects Ltd**  
31a Bonnygate  
Cupar  
Fife  
KY15 4BU  
T : 01334 859 800  
E : office@arc-architects.com  
W : www.arc-architects.com  
Company No: 493204  
Registered in Scotland  
architecture research conservation

scale: 1:2500 @ A3

drawn: KE

date: 2025.11.11

status:

**A**

drawing no:  
**22007 300**

revision no:  
**A**