

Drawing Number 23-NW-0309-14-001


Scheme Start
 Link/Section: 10866/80
 Chainage: 420
 E: 208172
 N: 771389

Scheme End
 Link/Section: 10866/80
 Chainage: 635
 E: 208274
 N: 771529

Total Length: 215m

Do not scale this drawing

Revision	Date	Amendments	Drwn	Chkd

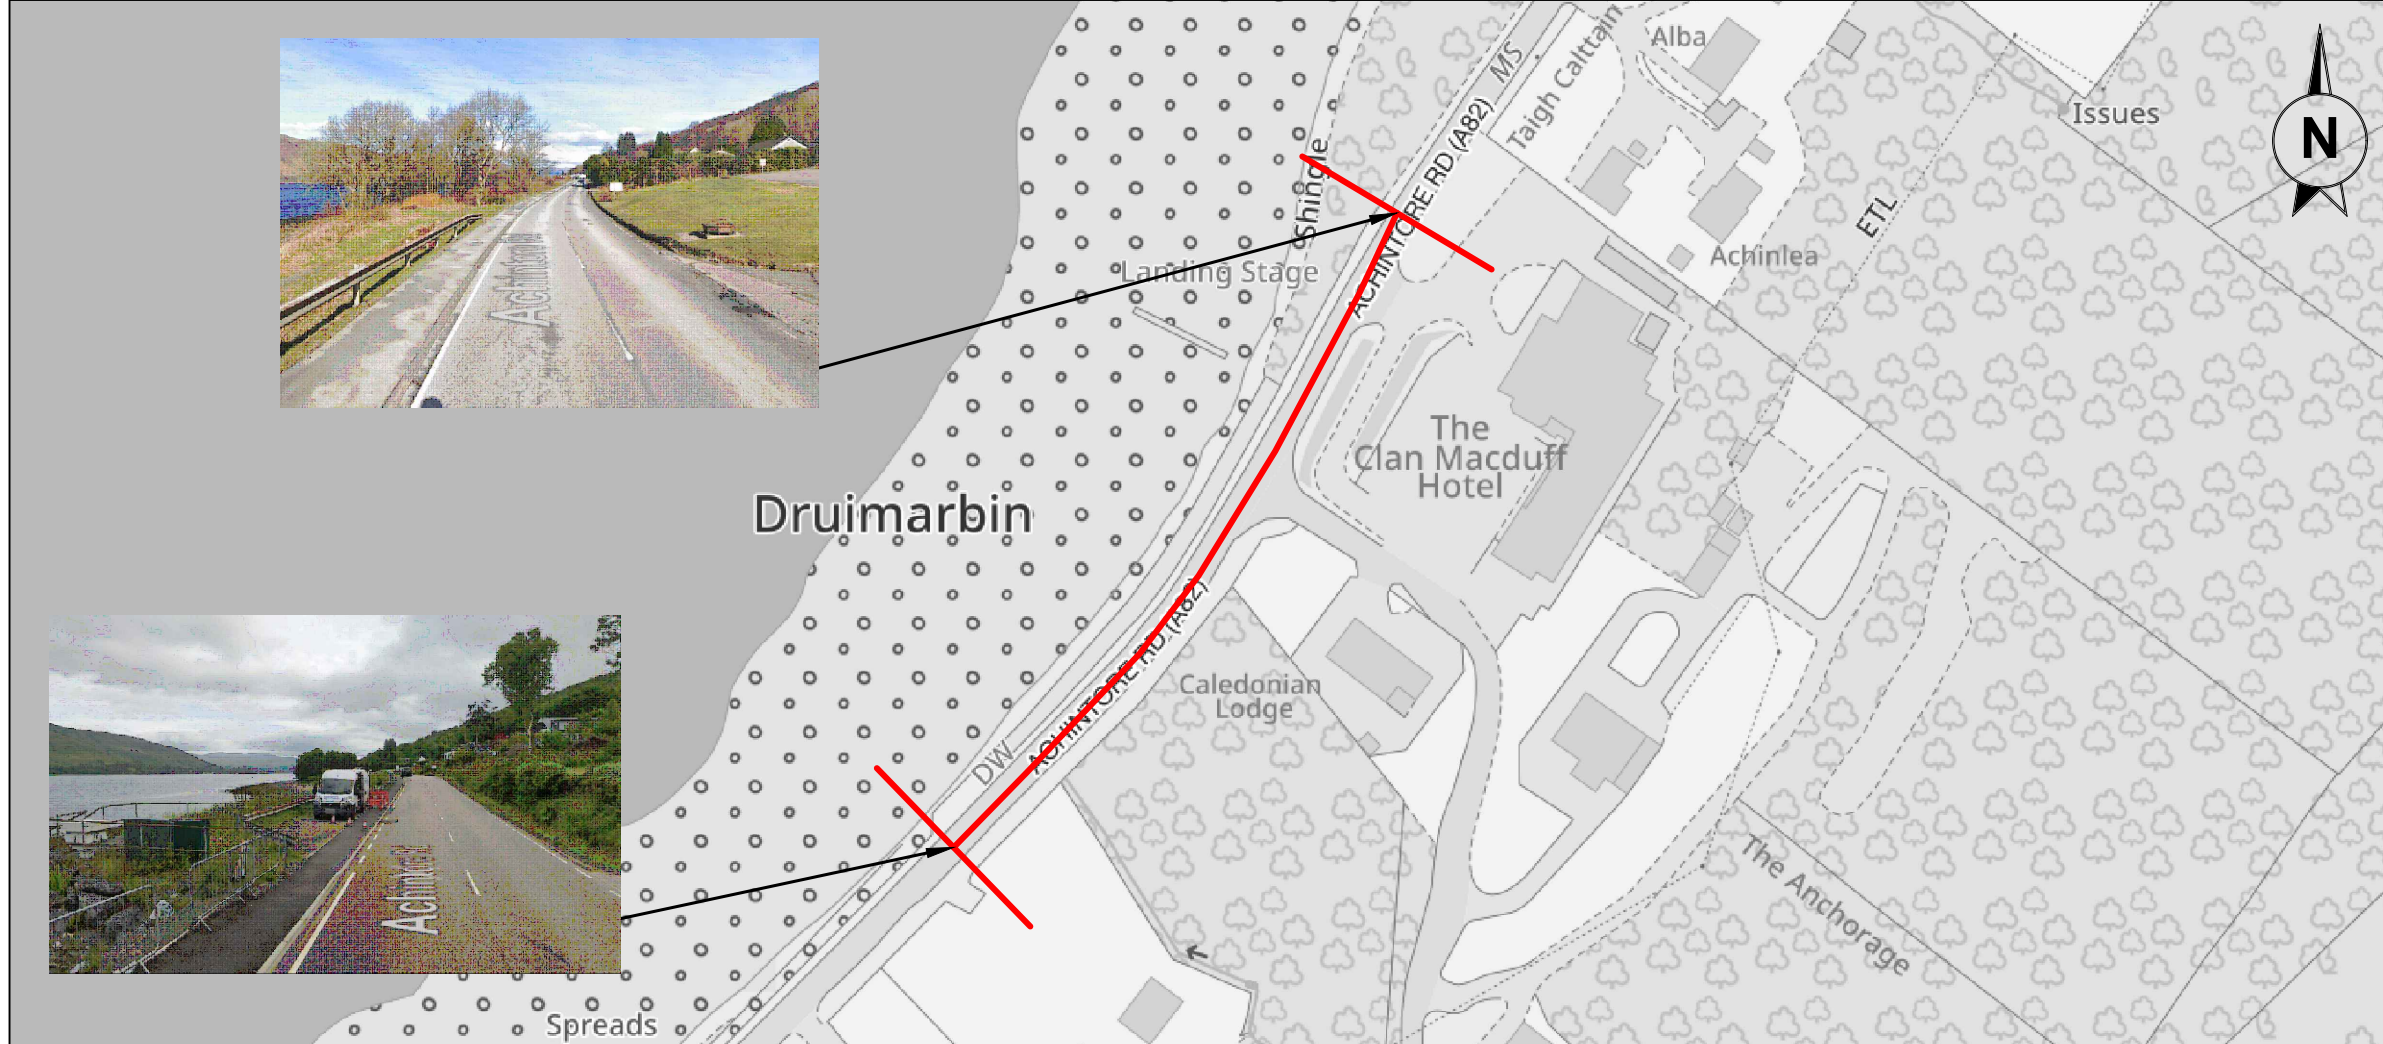

Status FOR INFORMATION

Revision 00

Client/Overseeing Organisation


Operating Company


Route / Contract A82 AUCHINTORE ROAD NMC CONTRACT

Project EMBANKMENT WIDENING & VRS IMPROVEMENTS LOCATION PLAN

Drawing No.	23-NW-0309-14-001				
Scale	NOT TO SCALE	Date	17/05/2024		
Designed	CS	Drawn	CS	Checked	RB
				Approved	MB