



ARGYLL & BUTE COUNCIL --- DEVELOPMENT AND INFRASTRUCTURE SERVICES

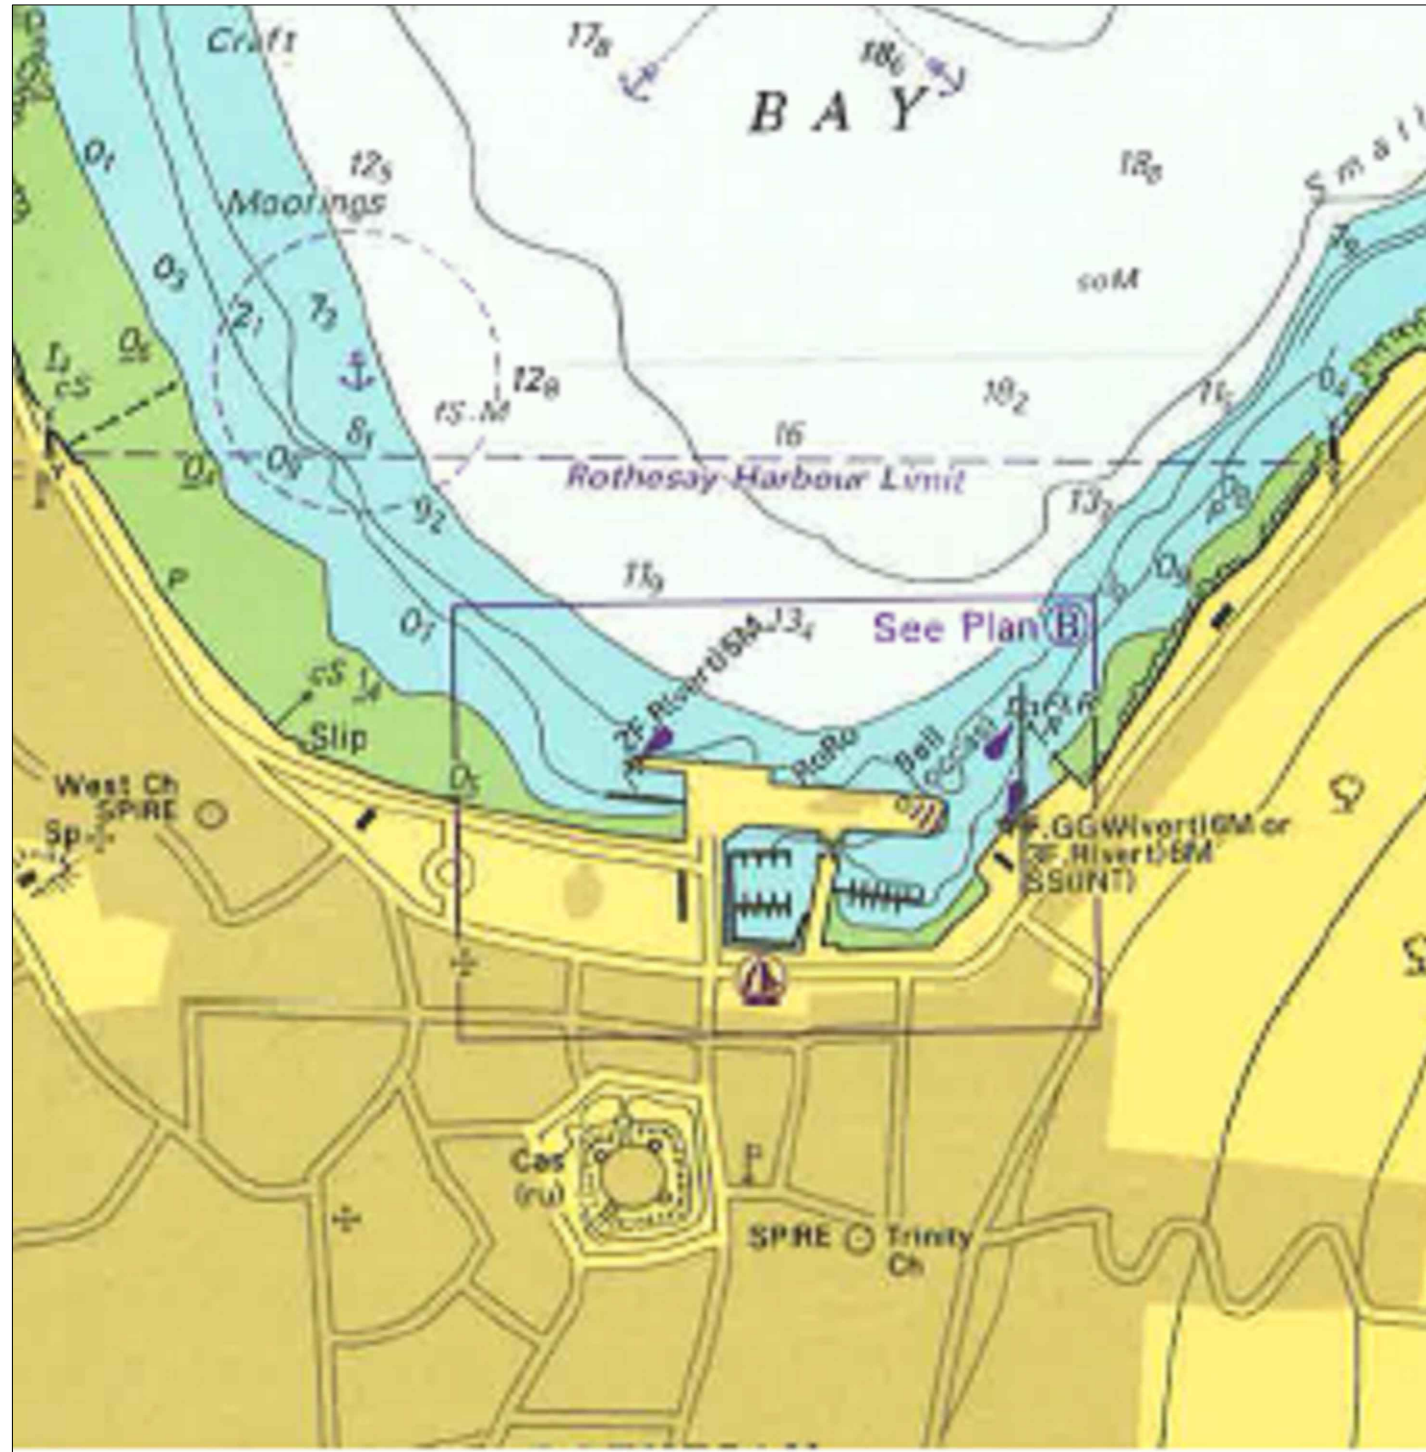

EXTRACT FROM ADMIRALTY CHART No. 1867
(Scale 1:5000)

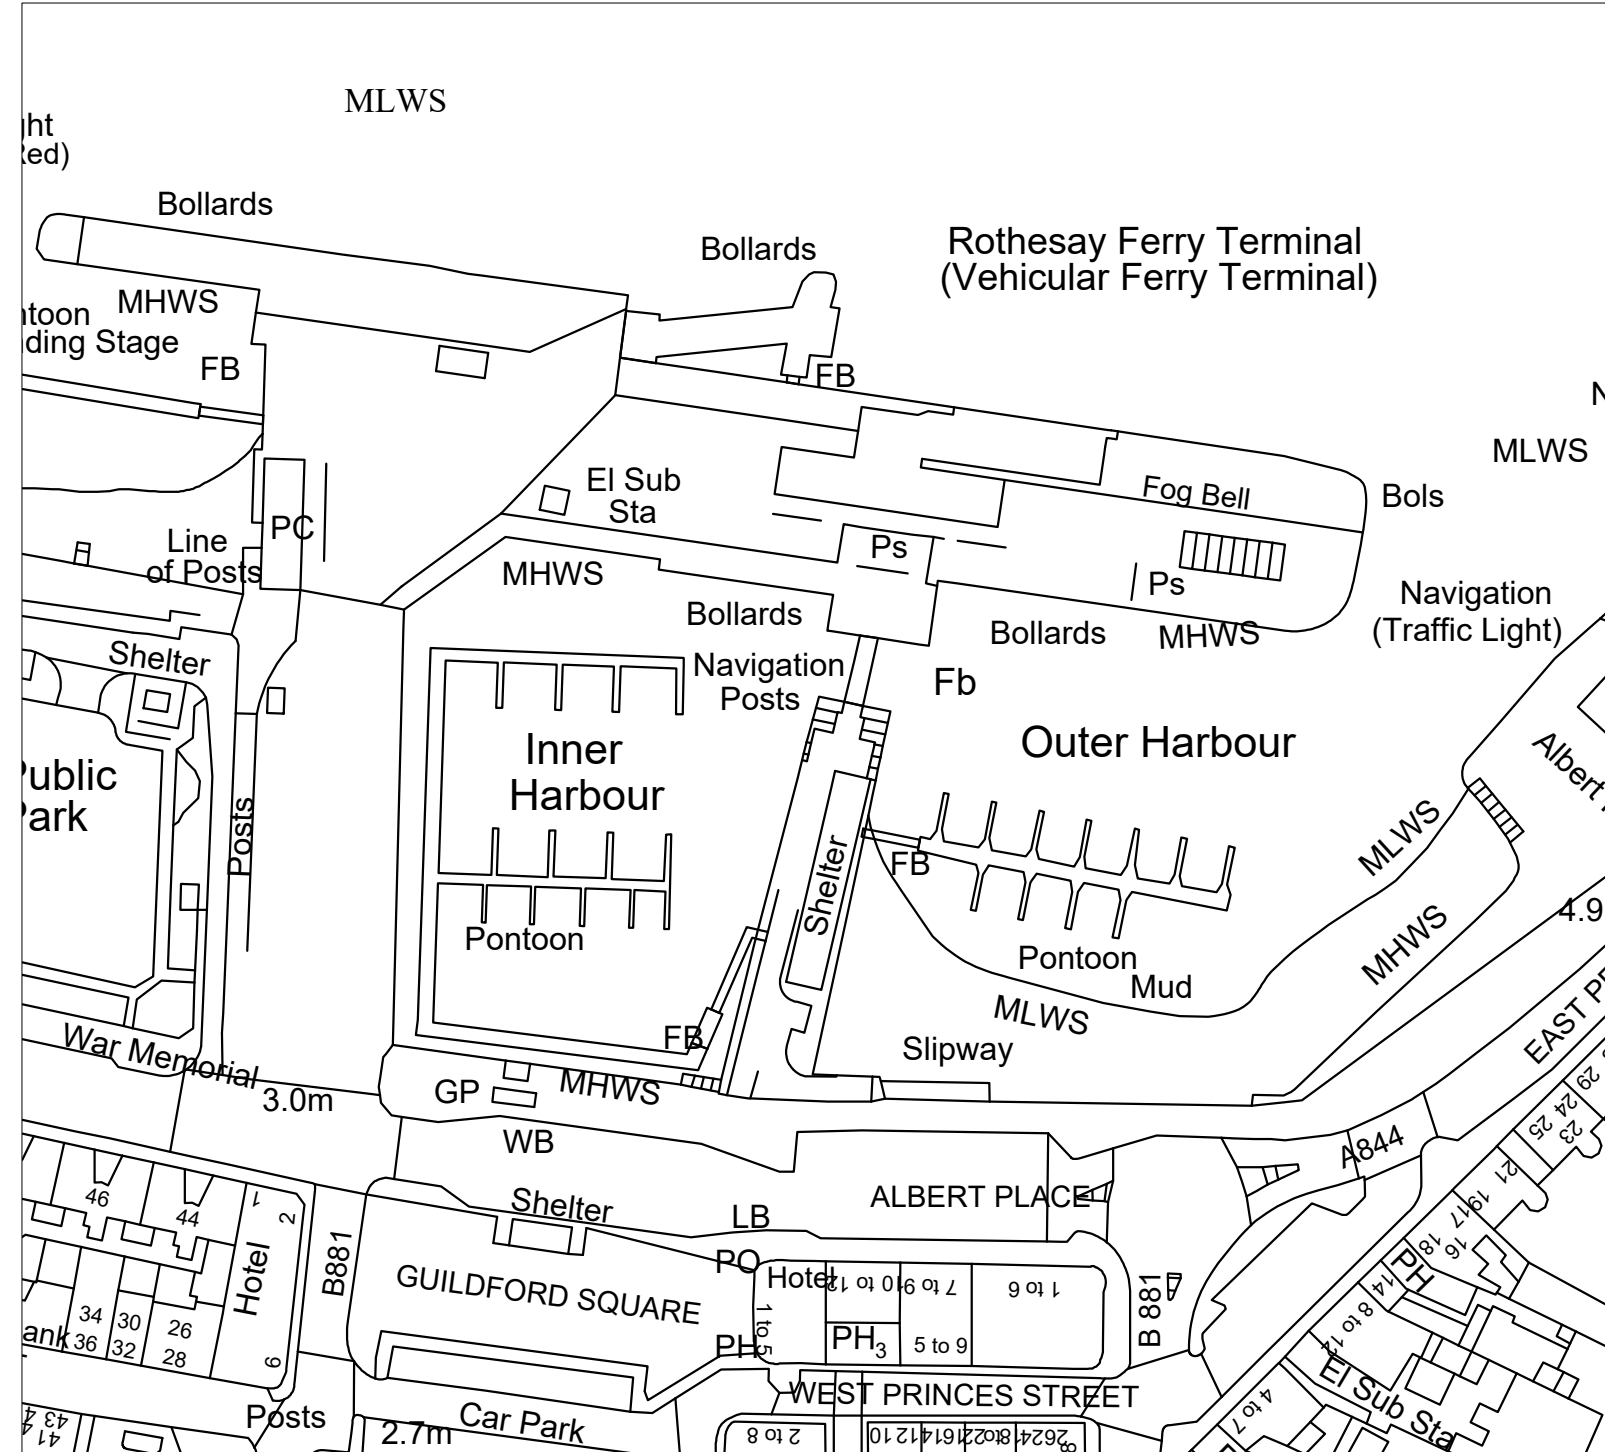

Scale 1:1250

© Crown copyright and database right 2019. All right reserved. Ordnance Survey Licence number 100023368

<table border="1"> <tr> <td>TITLE</td> <td colspan="5">Director of Development and Infrastructure Services Pippa Milne</td> </tr> <tr> <td rowspan="4">DESIGN OFFICE, MANSE BRAE, LOCHGILPHEAD, ARGYLL, PA31 8RD</td> <td colspan="2">Location Plan</td> <td>DESIGNED BY</td> <td>NC</td> <td>DRAWING NUMBER:</td> </tr> <tr> <td colspan="2">Rothesay Harbour</td> <td>DRAWN BY</td> <td>NC</td> <td>00040-13- 001</td> </tr> <tr> <td>CHECKED BY</td> <td>ES</td> <td>SCALE:</td> <td colspan="2">As shown @A3</td> </tr> <tr> <td>APPROVED BY</td> <td>ES</td> <td>DATE ISSUED:</td> <td colspan="2">09/10/2019</td> </tr> <tr> <td>DATE</td> <td>09/10/19</td> <td colspan="4" rowspan="2"> </td> </tr> <tr> <td colspan="2">SUFFIX</td> <td>REVISION</td> <td>INIT.</td> <td>DATE</td> <td>INIT.</td> <td>DATE</td> </tr> <tr> <td colspan="2"></td> <td></td> <td colspan="2">DESIGNED BY</td> <td colspan="2">APPROVED BY</td> </tr> </table>						TITLE	Director of Development and Infrastructure Services Pippa Milne					DESIGN OFFICE, MANSE BRAE, LOCHGILPHEAD, ARGYLL, PA31 8RD	Location Plan		DESIGNED BY	NC	DRAWING NUMBER:	Rothesay Harbour		DRAWN BY	NC	00040-13- 001	CHECKED BY	ES	SCALE:	As shown @A3		APPROVED BY	ES	DATE ISSUED:	09/10/2019		DATE	09/10/19					SUFFIX		REVISION	INIT.	DATE	INIT.	DATE				DESIGNED BY		APPROVED BY							
						TITLE	Director of Development and Infrastructure Services Pippa Milne	
DESIGN OFFICE, MANSE BRAE, LOCHGILPHEAD, ARGYLL, PA31 8RD	Location Plan		DESIGNED BY	NC	DRAWING NUMBER:	
	Rothesay Harbour		DRAWN BY	NC	00040-13- 001	
	CHECKED BY	ES	SCALE:	As shown @A3	
	APPROVED BY	ES	DATE ISSUED:	09/10/2019	
DATE	09/10/19	
SUFFIX						REVISION	INIT.	DATE	INIT.	DATE	
			DESIGNED BY		APPROVED BY	