


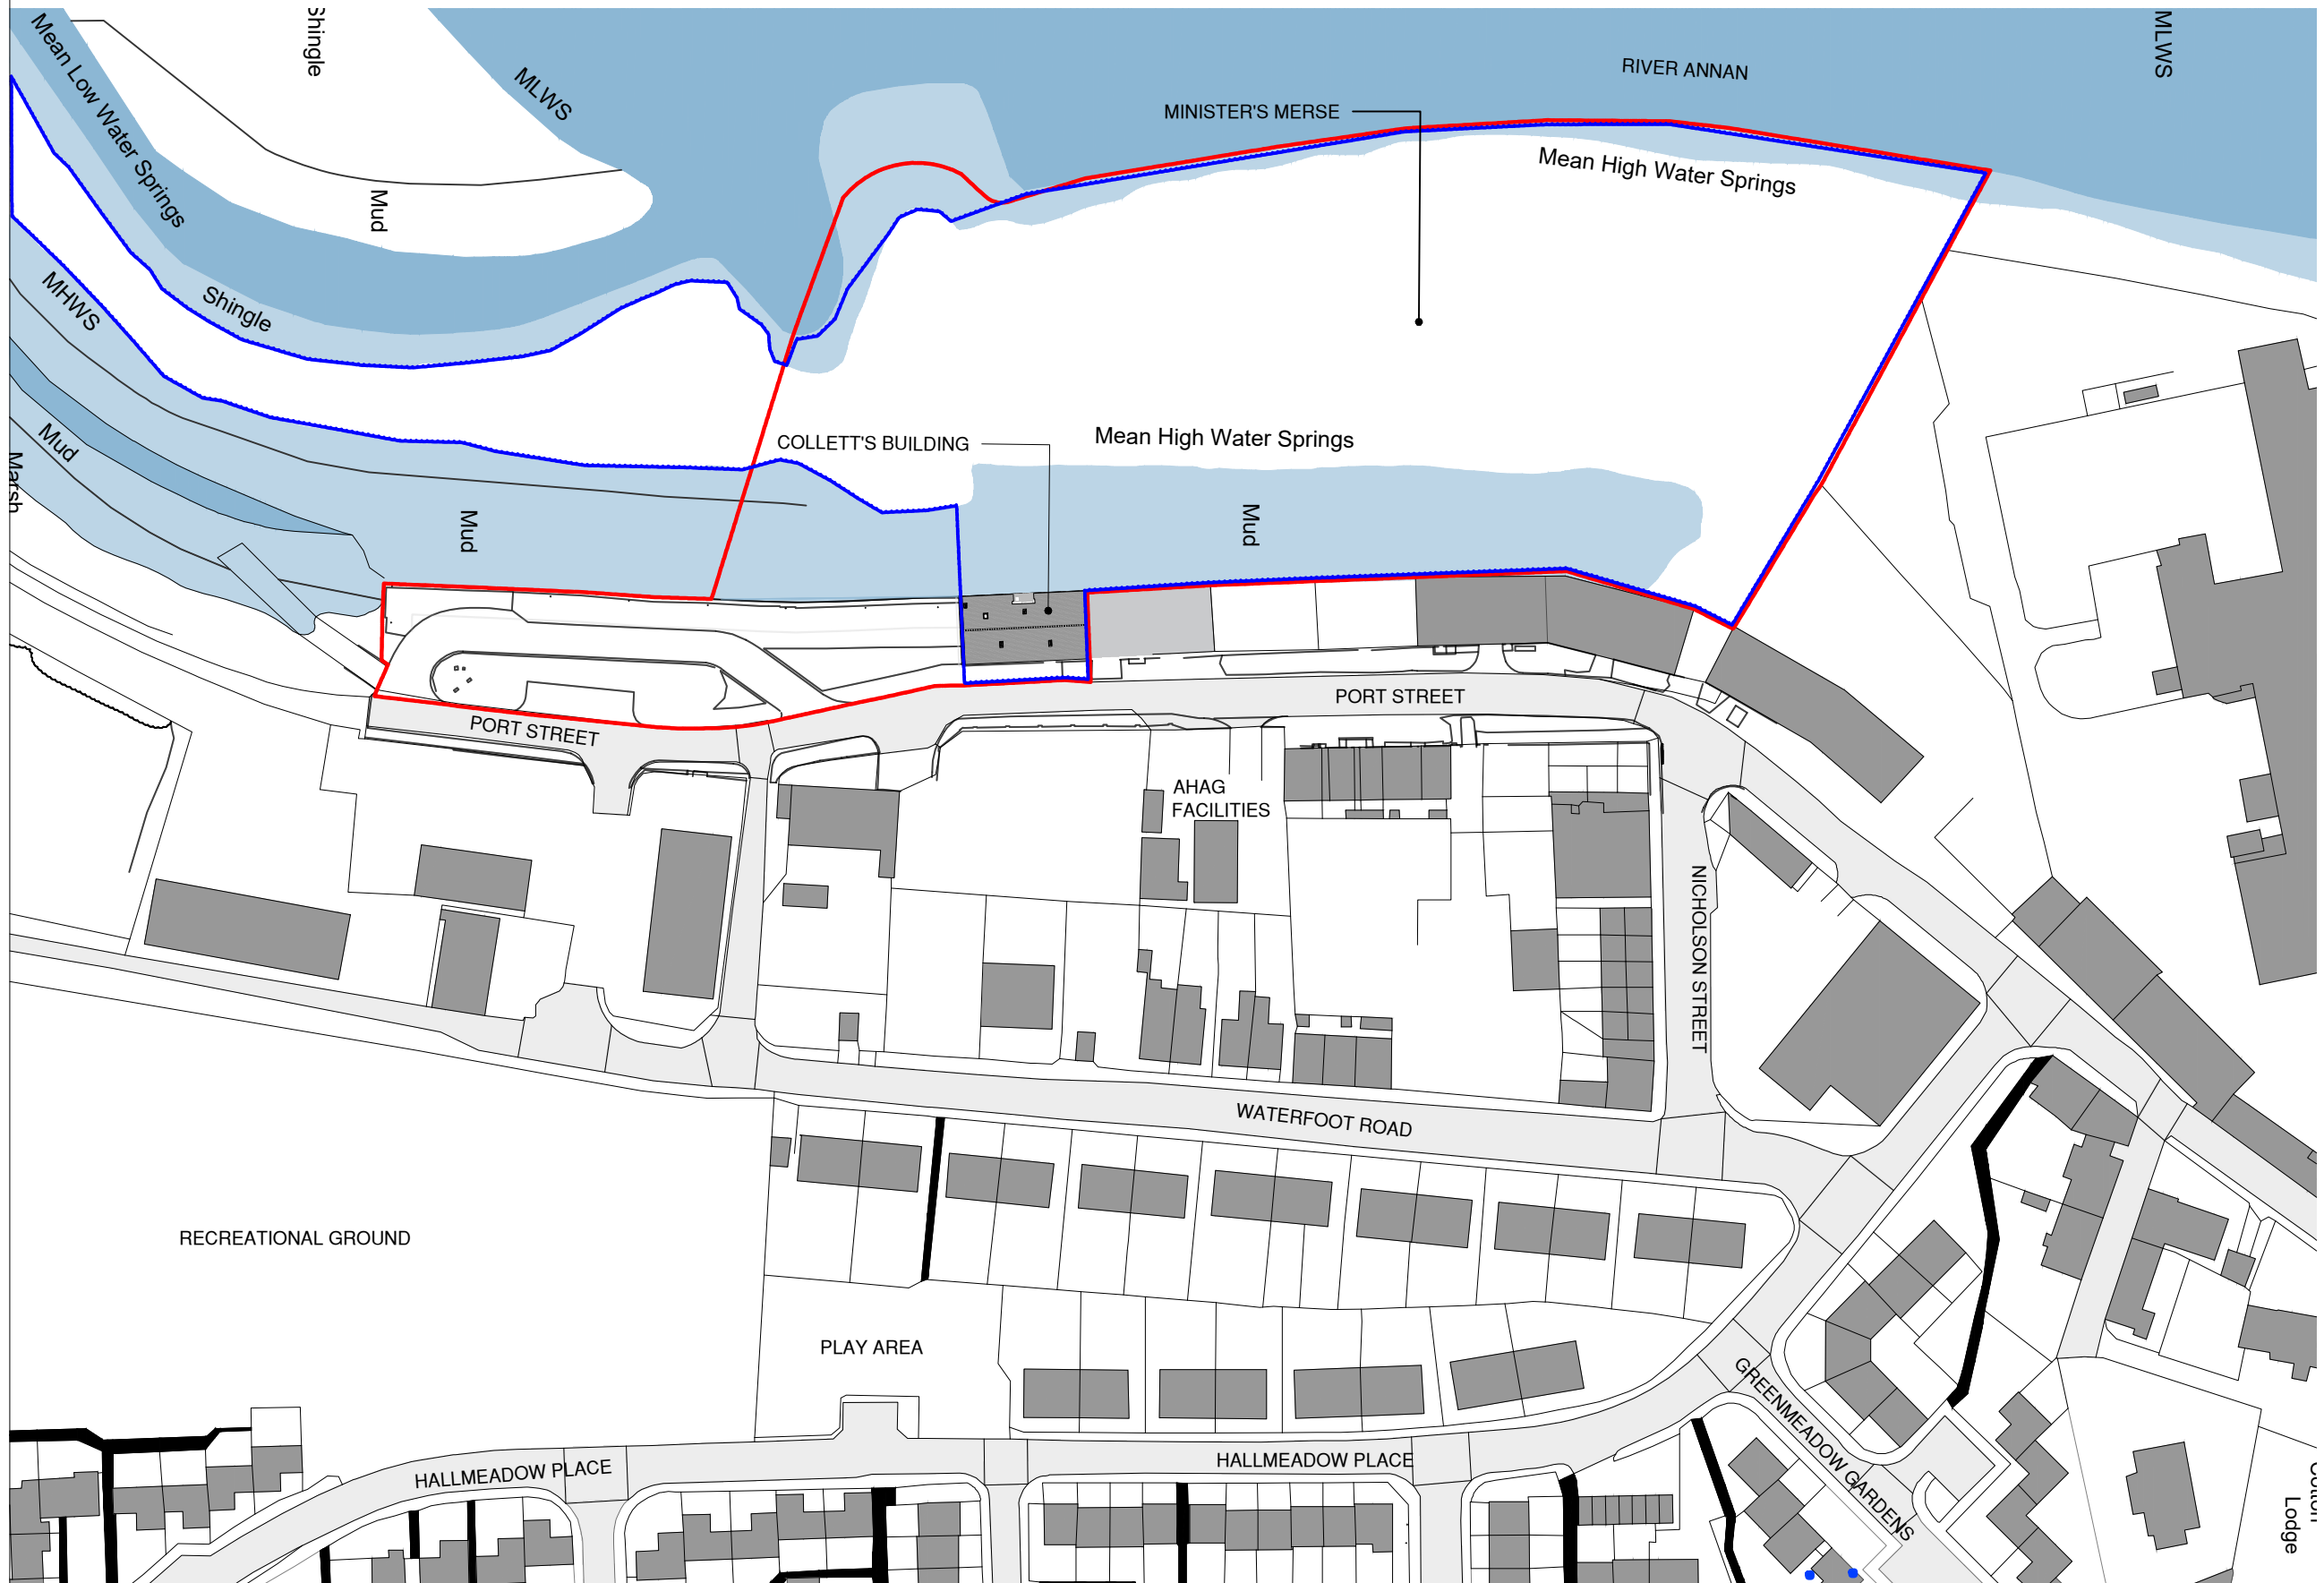

Ordnance Survey, (c) Crown Copyright 2020. All rights reserved. Licence number 100022432

notes:

1. This drawing to be read together with all other drawings and specifications. Any discrepancies to be reported immediately to the Architect.
2. Only CONSTRUCTION or CONTRACT status drawings to be used for construction purposes.
3. This drawing and its design are copyright property of Arc Architects and is not to be reproduced without the permission of Arc Architects.
4. Do not scale off this drawing for CONSTRUCTION purposes. Site sizes to be taken as required and confirmed prior to manufacture or installation.

KEY

- Site Boundary
- Ownership Boundary

SITE AREA: 1.88 HA

J - 2025.09.26 Issued for TENDER
I - 2025.07.21 - FOR BILLING. KE
H - 2025.07.17 - FOR PQQ
G - 2024.07.05- WARRANT Submission
F - 2024.05.08 - LBC Submission
E - 2024.02.09 - PLANNING RESUBMISSION
D - 2024.02.01 - DRAFT ISSUE
C - 2022.06.14 - PLANNING
B - 2022.05.30 - Rotated orientation of drawing
A - 2022.04.07 - Pre-planning app.

rev:

project:
ANNAN HARBOUR
REGENERATION PROJECT

client:
ANNAN HARBOUR
ACTION GROUP

drawing:
LOCATION PLAN AS EXISTING



Arc Architects Ltd
31a Bonnygate
Cupar
Fife
KY15 4BU
T : 01334 859 800
E : office@arc-architects.com
W : www.arc-architects.com
Company No: 493204
Registered in Scotland

scale: 1:1250 @ A3, 1:2500 @ A1

drawn: KE

date: 2022.04.06

status:
TENDER

drawing no:
22007 100

revision no:
J