


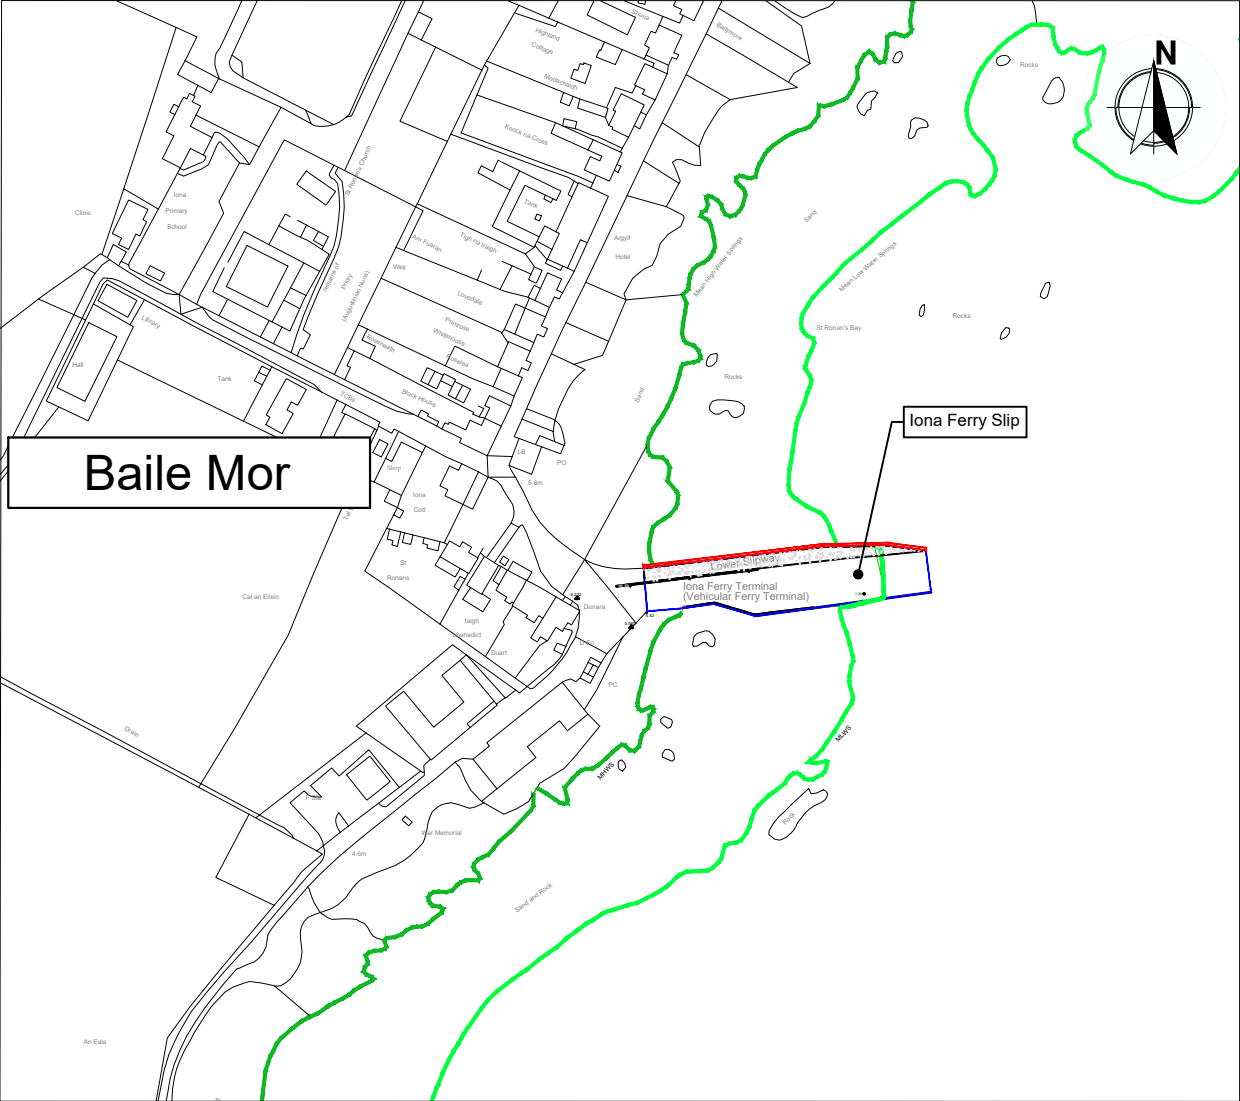


Location Plan

Scale 1:2500


Legend:

	Surface area of proposed development (0.0092 ha) / Site Boundary
	Argyll & Bute Council Land Ownership
	Mean High Water Spring (MHWS) +4.00m CD
	Mean Low Water Spring (MLWS) +0.50m CD

Note: Chart Datum is 1.82m below Ordnance Datum
Do not scale from this drawing

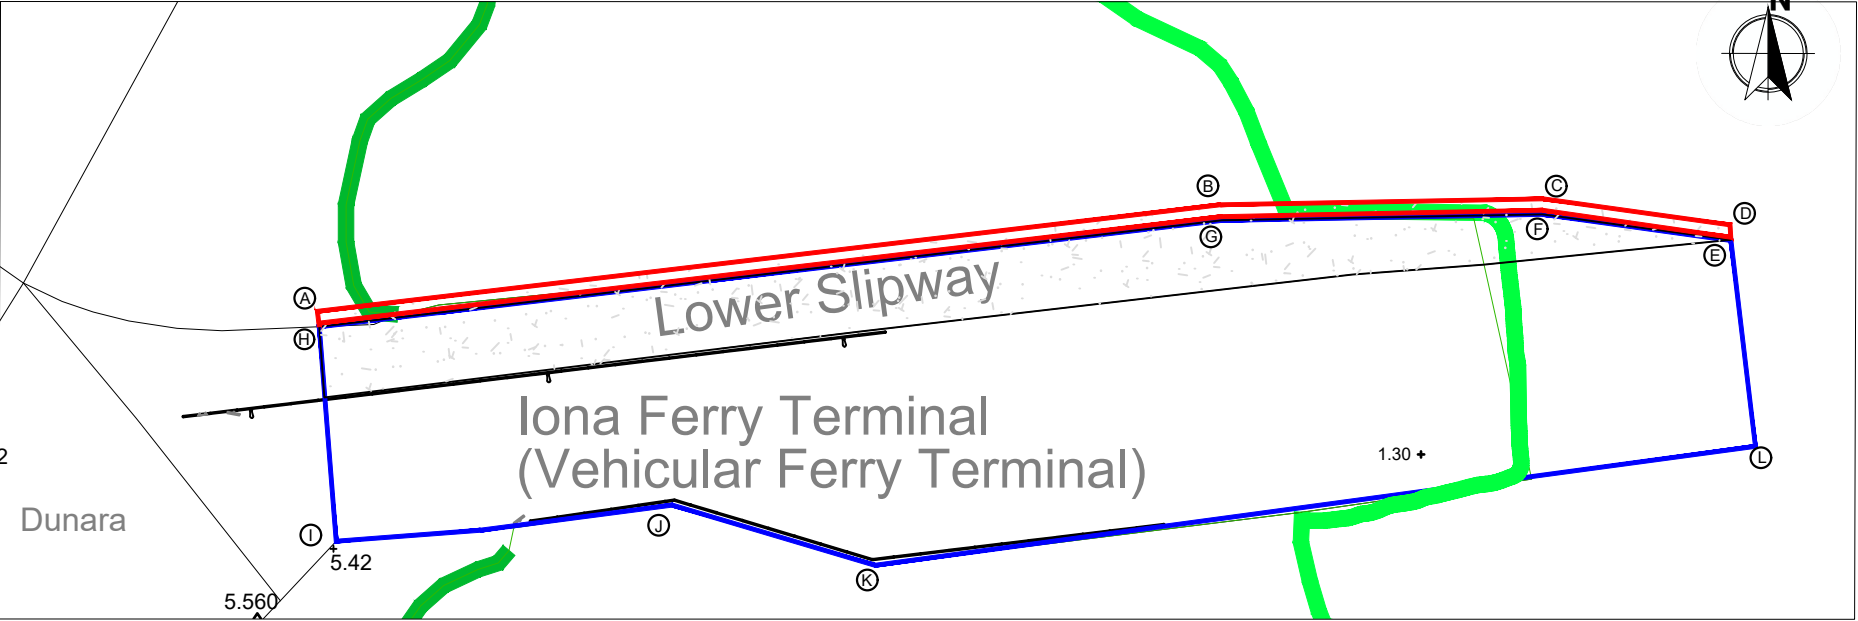

Ownership and Site Boundaries

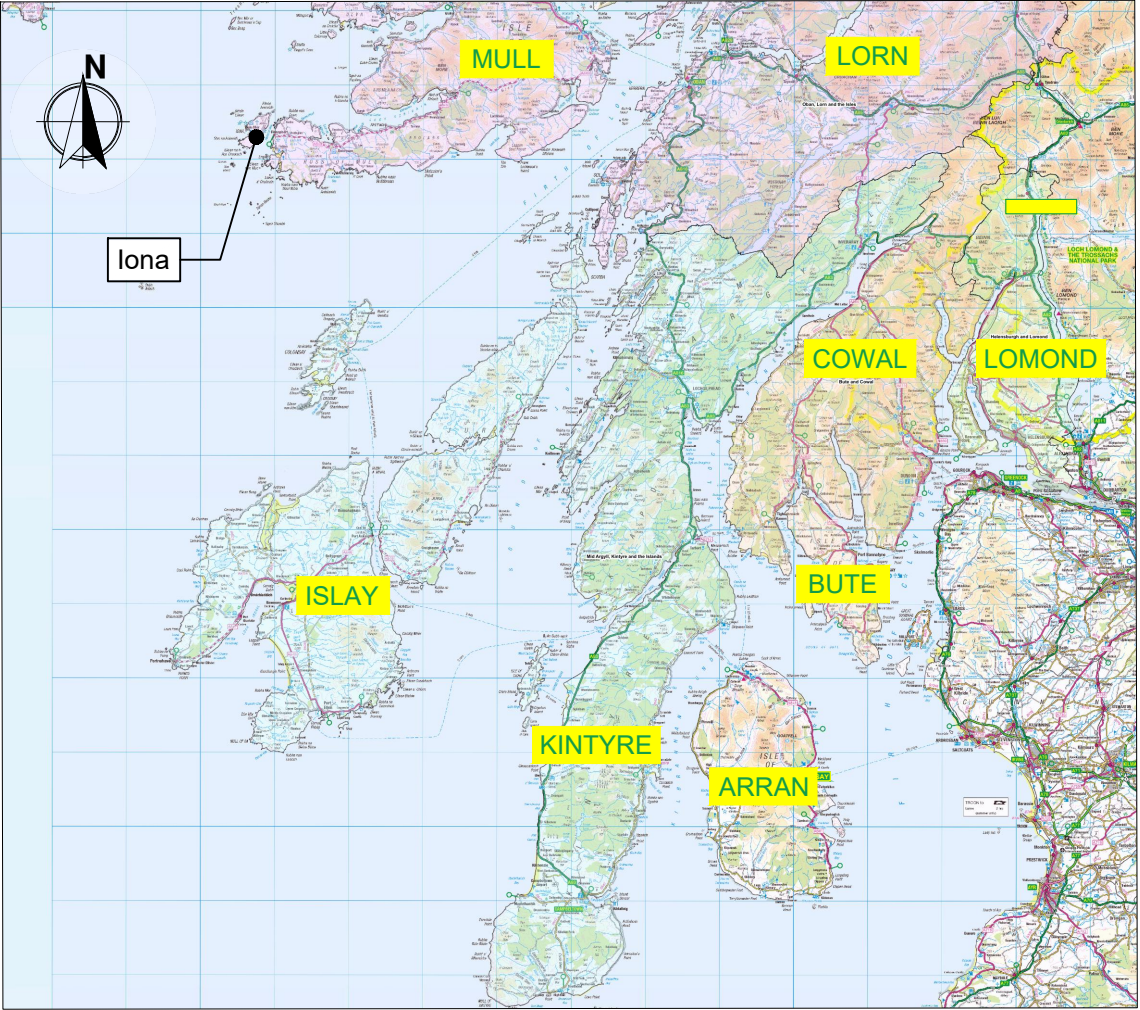

Supplementary Location Plan

N.T.S

© Crown copyright and database right 2020. All right reserved. Ordnance Survey Licence number 100023368

Surface area of proposed development / Site Boundary				
Co-ordinates (WGS84)				
Point	Eastings	Northings	Latitude	Longitude
A	128605	724007	56°19.826'N	6°23.530'W
B	128663	724014	56°19.831'N	6°23.474'W
C	128684	724015	56°19.832'N	6°23.455'W
D	128696	724013	56°19.832'N	6°23.442'W
E	128696	724012	56°19.831'N	6°23.443'W
F	128684	724014	56°19.832'N	6°23.454'W
G	128663	724013	56°19.831'N	6°23.474'W
H	128605	724006	56°19.825'N	6°23.530'W

Argyll & Bute Council Land Ownership				
Co-ordinates (WGS84)				
Point	Eastings	Northings	Latitude	Longitude
E	128696	724012	56°19.831'N	6°23.443'W
F	128684	724014	56°19.832'N	6°23.454'W
G	128663	724013	56°19.831'N	6°23.474'W
H	128605	724006	56°19.825'N	6°23.530'W
I	128606	723992	56°19.818'N	6°23.528'W
J	128628	723995	56°19.820'N	6°23.507'W
K	128641	723991	56°19.818'N	6°23.495'W
L	128697	723999	56°19.824'N	6°23.440'W

NOTES:

1. All dimensions are in millimetres unless noted otherwise.
2. All levels are in metres relative to Chart Datum .
3. Do not scale from this drawing.
4. To be read in conjunction with Drawing Series 00040-34.

TITLE
**Iona Slipway Remedial works.
Location Plan,
Ownership and Site Boundaries**

DESIGN OFFICE,
MANSE BRAE, LOCHGILPHEAD, ARGYLL,PA31 8RD

Head of Roads and Infrastructure Services
Jim Smith

DESIGNED BY JS

DRAWN BY VC

CHECKED BY ES

APPROVED BY ES

DATE 10/08/2020

DRAWING NUMBER:
00040-34-001

SCALE:
**As Shown @
A3**



SUFFIX	REVISION	INIT.	DATE	INIT.	DATE
		DESIGNED BY		APPROVED BY	