

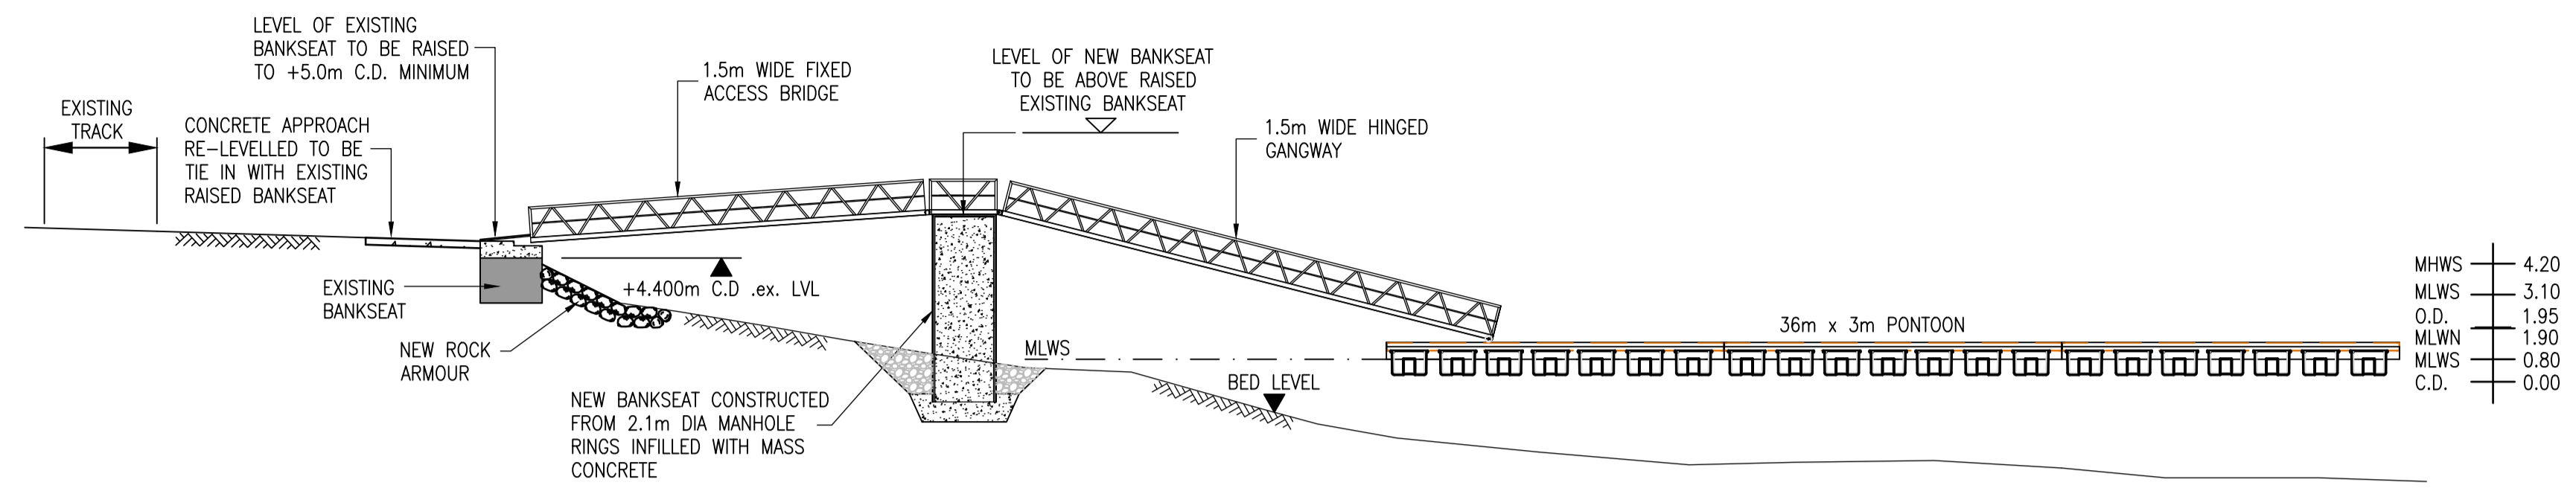


**NOTES**


1 FOR SECTION LOCATION REFER TO DRAWING No. 185032-010.

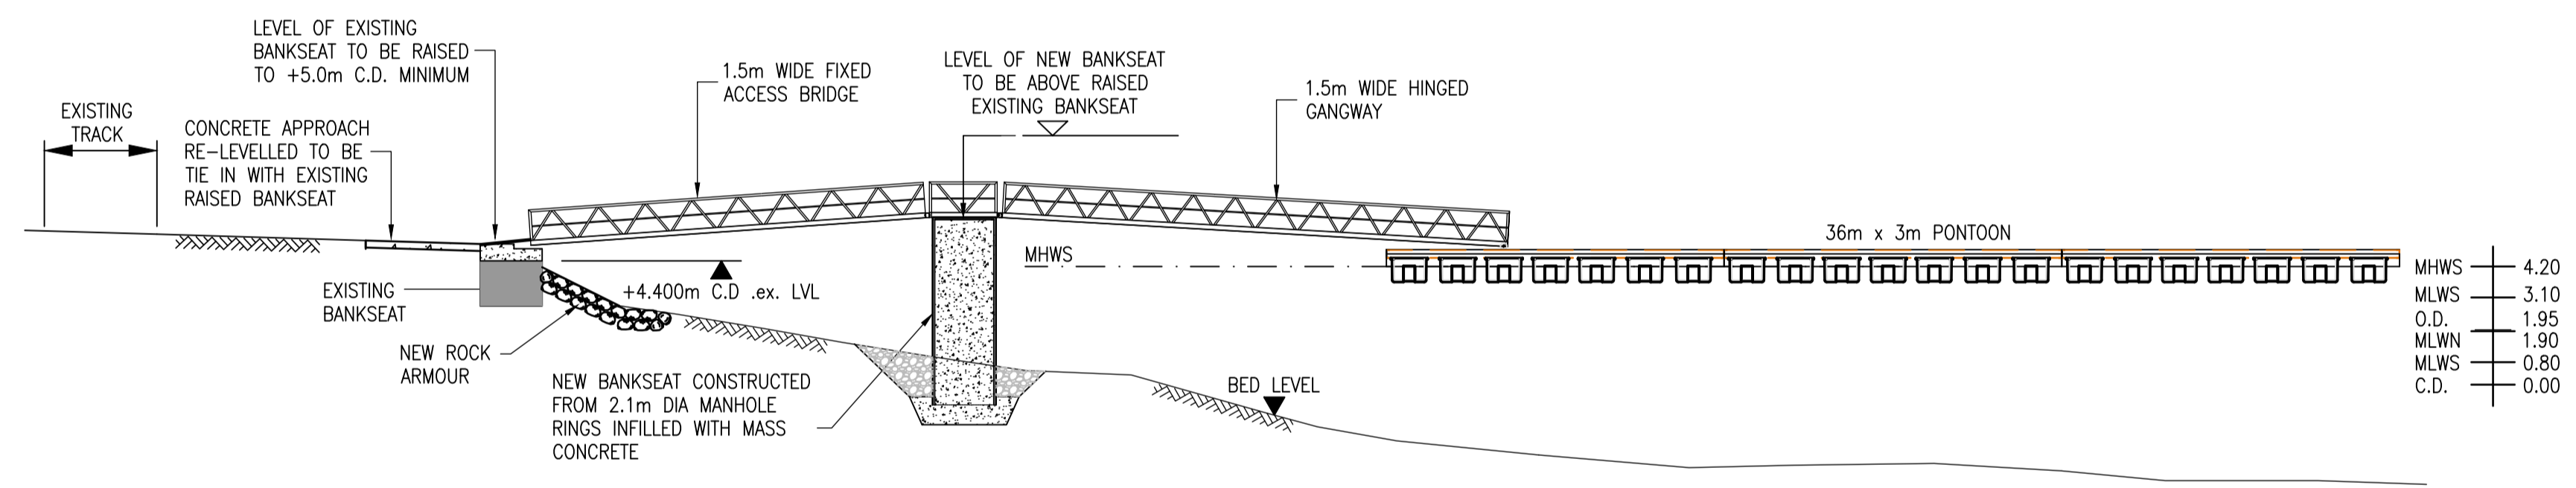

**SECTION 1-1 (MLWS)**  
(SCALE 1:200)

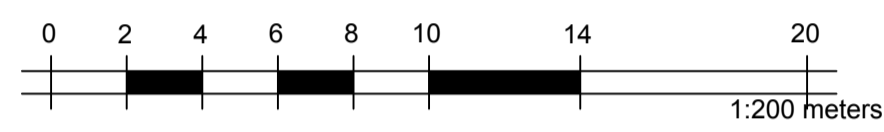

**SECTION 1-1 (MHWS)**  
(SCALE 1:200)

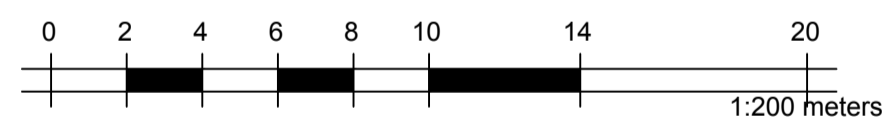

REV	DATE	REVISION DESCRIPTION	DRN	VER
A	3.7.19	REDRAWN FOR PLANNING APPLICATION.	G.B.	H.A.

THIS DRAWING IS COPYRIGHT © DO NOT SCALE FROM THIS DRAWING.

**Arch Henderson**  
1919  
Civil Engineers  
Structural Engineers  
Principal Designers  
Architects  
Geotechnical services  
Environmental services

142 St. Vincent Street, Glasgow G2 5LA  
Tel: 0141 227 3060 - Fax: 0141 249 9542  
www.arch-henderson.co.uk - email: glasgow@arch-henderson.co.uk

Offices in: Aberdeen, Dundee, Falkland Islands, Glasgow, Inverness, Lewick, Southampton, Stromness and Thurso

PROJECT :  
**ISLE OF ERISKA HOTEL  
PONTOON DEVELOPMENT**

TITLE :  
**OUTLINE LONGITUDINAL  
SECTION AT MLWS AND MHWS**

DRAWN :	DATE :	VERIFIED :	APPROVED :
K.S.	03.06.19	H.A.	A.A.K.

SCALE : (A1)	DRAWING STATUS :
1:200	PLANNING

DRAWING No :	REV :
185032-011	A