


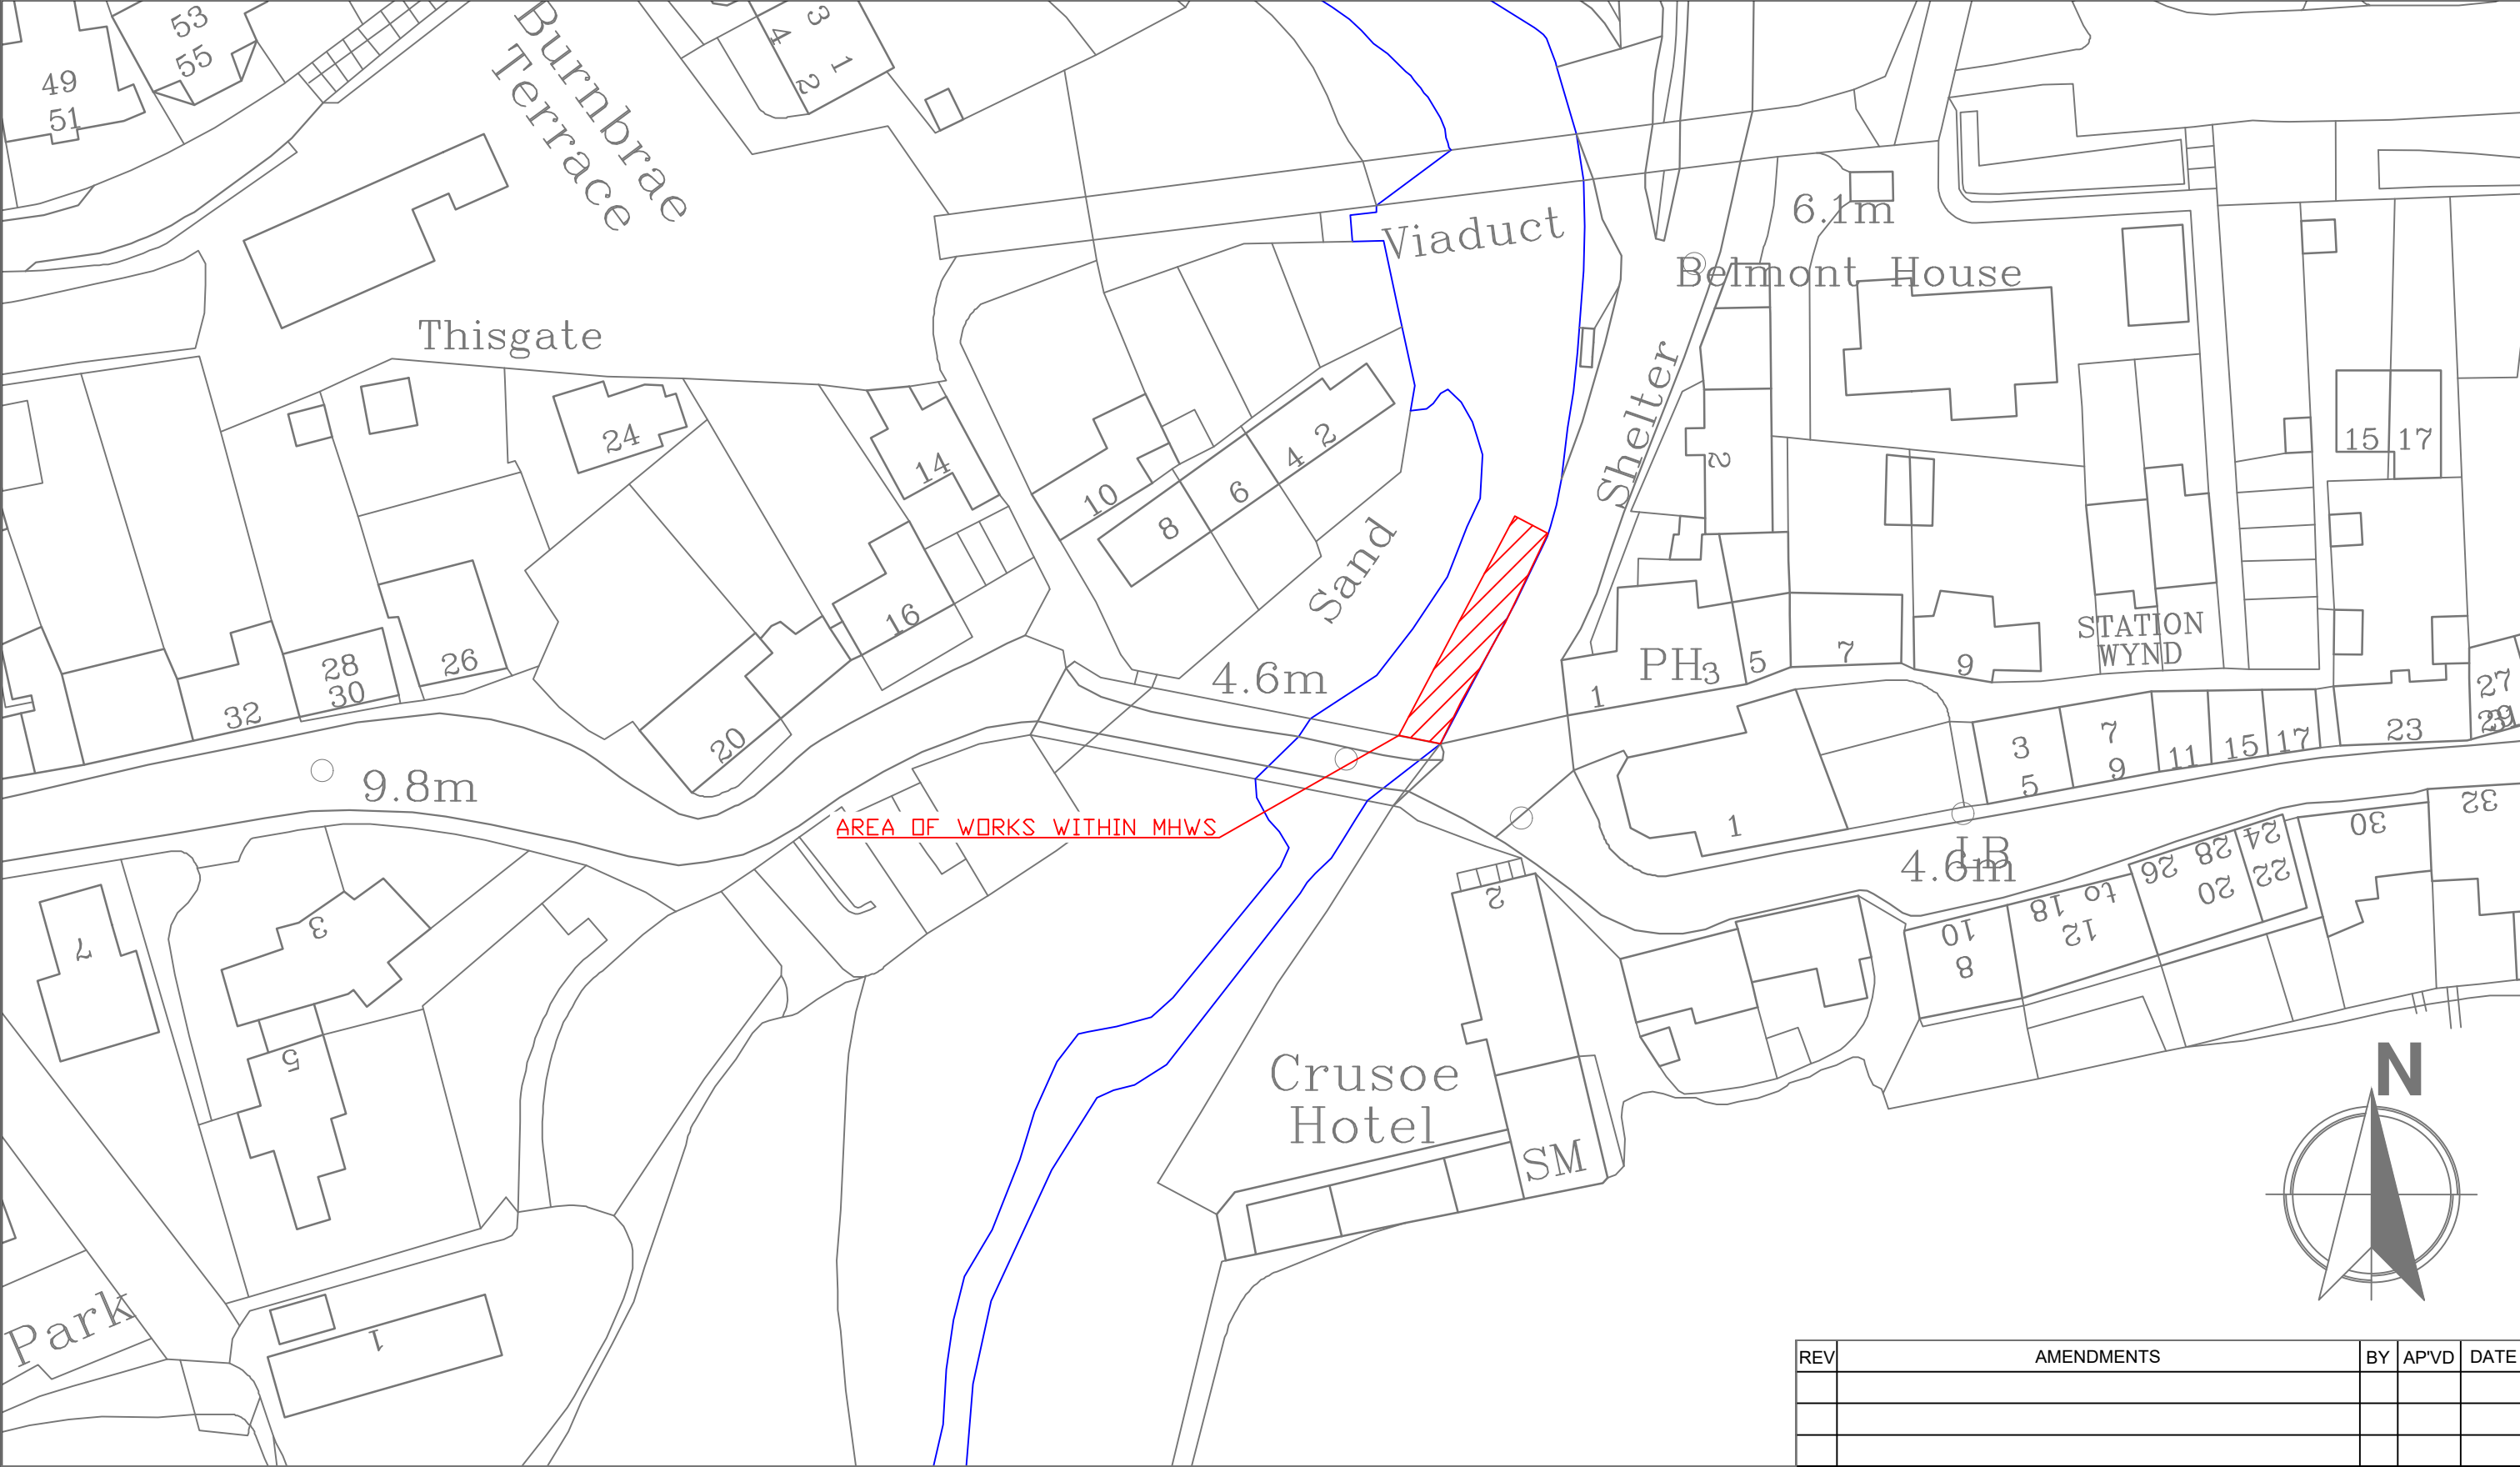

1:1250

25m

0

25m

50m

75m

100m

125m

Fife

COUNCIL

Roads & Transportation Services

Head of Service - John Mitchell

LOWER LARGO RW LOCATION PLAN

STABILISATION WORKS

PRELIMINARY		TENDER		CONTRACT		RECORD	X	DATE	26/05/2026	SCALE 1:1250 @ A3	DRAWING NUMBER LLRW/LP/JF/260526
DESIGNED	JF	DRAWN	JF	CHECKED	ST	APPROVED	MA				