


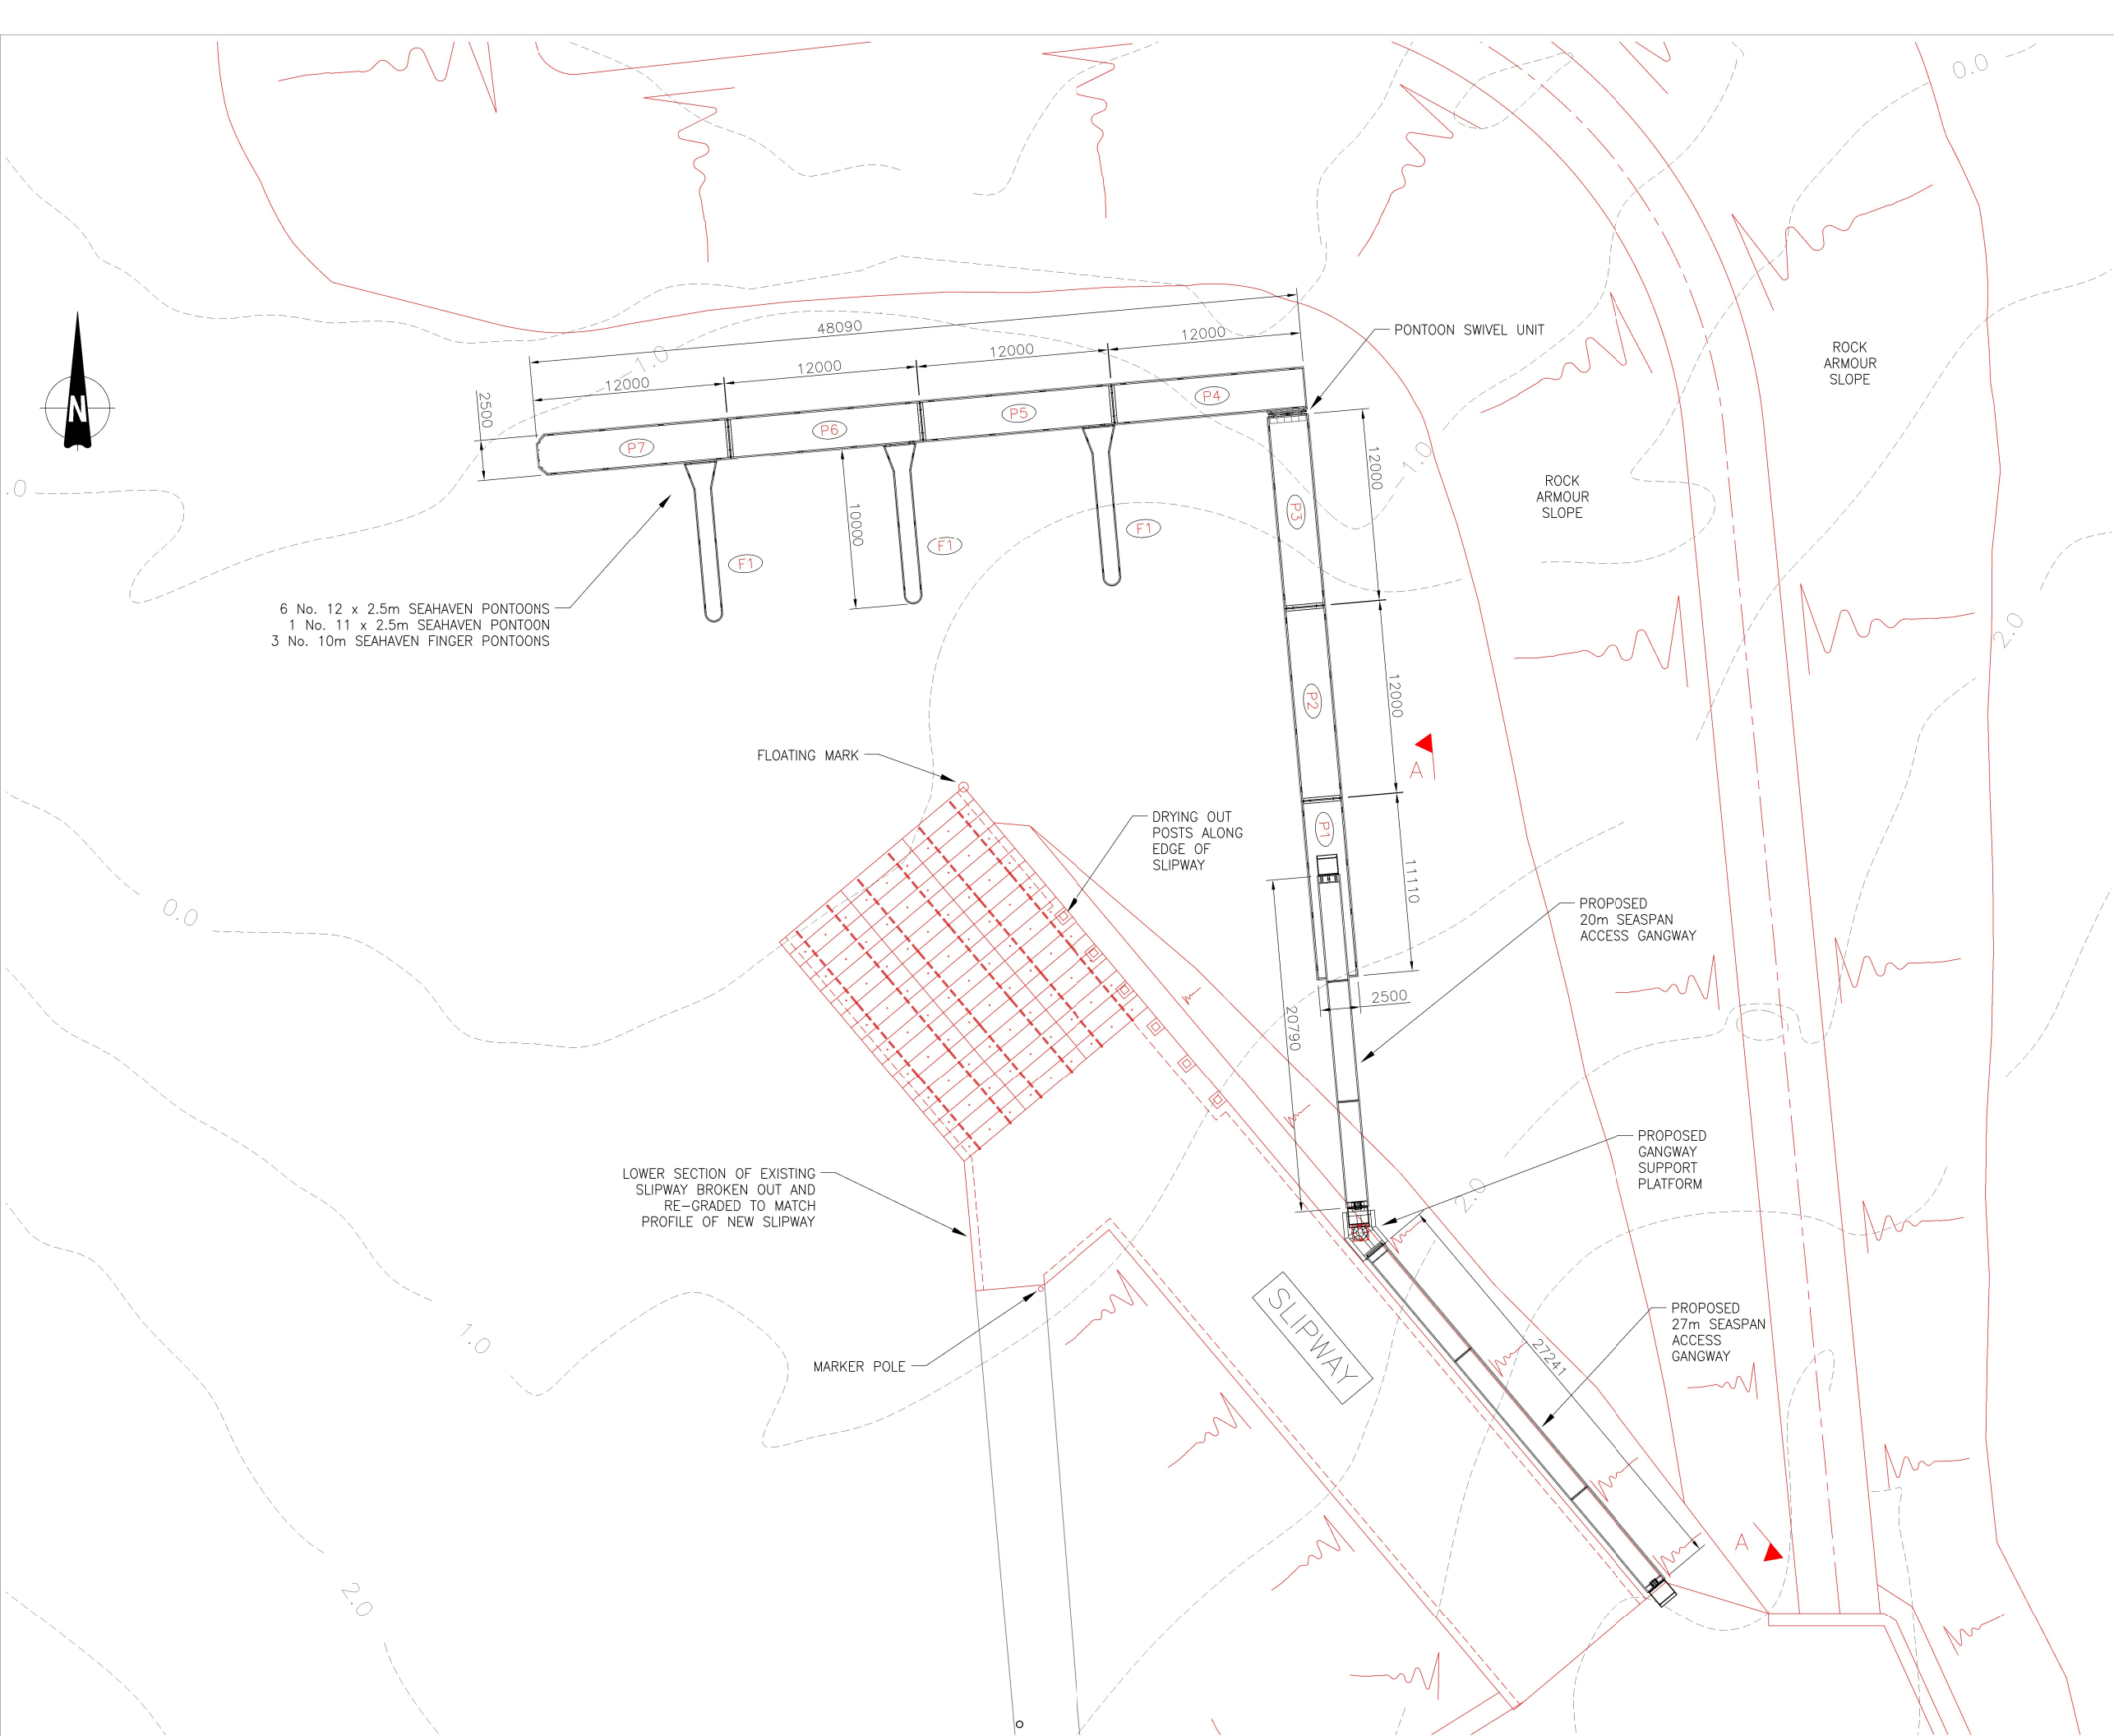

6 No. 12 x 2.5m SEAHAVEN PONTOONS
1 No. 11 x 2.5m SEAHAVEN PONTOON
3 No. 10m SEAHAVEN FINGER PONTOONS

LOWER SECTION OF EXISTING
SLIPWAY BROKEN OUT AND
RE-GRADED TO MATCH
PROFILE OF NEW SLIPWAY

PROPOSED PONTOON LAYOUT

REV.	DATE	DESCRIPTION	BY	CHK'D	DATE
A1	31.08.21	FIRST ISSUE	K.W.	S.M.	31.08.21
A2	15.02.22	AMENDED LAYOUT	K.W.	S.O.	15.02.22
A3	12.09.22	MARINA & PONTOON LAYOUT AMENDED	K.W.	S.O.	12.09.22
A4	05.08.24	MARINA & PONTOON LAYOUT AMENDED	K.W.	S.O.	05.08.24

PAINT / FINISH SPECIFICATION
GALVANIZED TO BS EN ISO 1461:2009

GENERAL NOTES (Unless Noted Otherwise)
1. ALL DIMENSIONS IN MILLIMETRES (mm)
2. IF IN DOUBT ASK



GaelForce
ENGINEERING

136 ANDERSON STREET,
INVERNESS, IV3 8DH
T. 01463 229400
www.gaelforcegroup.com

DRAWING TITLE: STAFFIN PROPOSED PONTOON LAYOUT		CLIENT: -
DRAWN BY: K. WATSON	DATE: 31.08.2021	CONTRACT DESCRIPTION: PONTOONS
CHECKED: S. MILNE	DATE: 31.08.2021	CONTRACT DWG. No: M-11731-001
SCALE: N.T.S.		STANDARD DWG. REF: REVISION: