


ORKNEY ISLANDS COUNCIL
ORKNEY LOGISTICS BASE, HATSTON
MARINE LICENCE APPLICATION

Scale 1: 1250

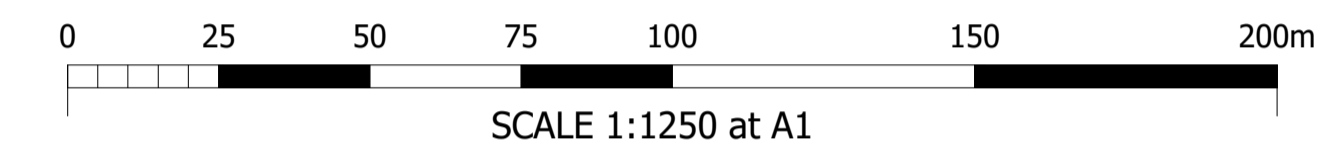


SCALE 1:1250 at A1

Reproduced by permission of Ordnance Survey® on behalf of The Controller of Her Majesty's Stationary Office.
© Crown copyright 2018. All rights reserved.
Licence number - 100021621

Marine Licence Application Point Co-ordinates

Point Number	Northing:	Easting:	Latitude:	Longitude:	Point Number	Northing:	Easting:	Latitude:	Longitude:
'A'	1012 655.2 N	343 884.9 E	58° 59.8380' N	2° 58.7030' W	'P'	1013 255.7 N	343 728.6 E	59° 00.1603' N	2° 58.8754' W
'B'	1012 666.5 N	343 910.1 E	58° 59.8443' N	2° 58.6769' W	'Q'	1013 252.3 N	343 708.3 E	59° 00.1583' N	2° 58.8966' W
'C'	1012 882.4 N	343 961.8 E	58° 59.9610' N	2° 58.6262' W	'R'	1013 231.9 N	343 711.7 E	59° 00.1473' N	2° 58.8927' W
'D'	1012 912.9 N	343 956.6 E	58° 59.9774' N	2° 58.6321' W	'S'	1013 152.9 N	343 822.6 E	59° 00.1056' N	2° 58.7757' W
'E'	1012 910.6 N	343 942.8 E	58° 59.9760' N	2° 58.6465' W	'T'	1013 123.2 N	343 800.3 E	59° 00.0895' N	2° 58.7985' W
'F'	1012 913.5 N	343 960.2 E	58° 59.9777' N	2° 58.6284' W	'U'	1013 086.8 N	343 851.3 E	59° 00.0703' N	2° 58.7447' W
'G'	1012 941.7 N	343 955.5 E	58° 59.9929' N	2° 58.6337' W	'V'	1013 074.6 N	343 842.6 E	59° 00.0636' N	2° 58.7536' W
'H'	1012 937.6 N	343 930.0 E	58° 59.9905' N	2° 58.6603' W	'W'	1013 111.0 N	343 791.6 E	59° 00.0828' N	2° 58.8074' W
'J'	1012 947.3 N	343 928.4 E	58° 59.9957' N	2° 58.6621' W	'X'	1013 095.6 N	343 780.6 E	59° 00.0744' N	2° 58.8187' W
'K'	1012 951.6 N	343 953.8 E	58° 59.9982' N	2° 58.6356' W	'Y'	1013 083.8 N	343 797.2 E	59° 00.0682' N	2° 58.8012' W
'L'	1012 963.5 N	343 952.0 E	59° 00.0046' N	2° 58.6377' W	'Z'	1013 085.9 N	343 773.6 E	59° 00.0692' N	2° 58.8258' W
'M'	1012 980.8 N	344 054.0 E	59° 00.0147' N	2° 58.5314' W	'AA'	1013 057.0 N	343 714.9 E	59° 00.0531' N	2° 58.8867' W
'N'	1013 061.9 N	343 966.9 E	59° 00.0578' N	2° 58.6236' W	'AB'	1013 014.1 N	343 631.2 E	59° 00.0293' N	2° 58.9734' W
'O'	1013 077.8 N	343 978.2 E	59° 00.0664' N	2° 58.7030' W	'AC'	1012 988.9 N	343 595.7 E	59° 00.0155' N	2° 59.0101' W

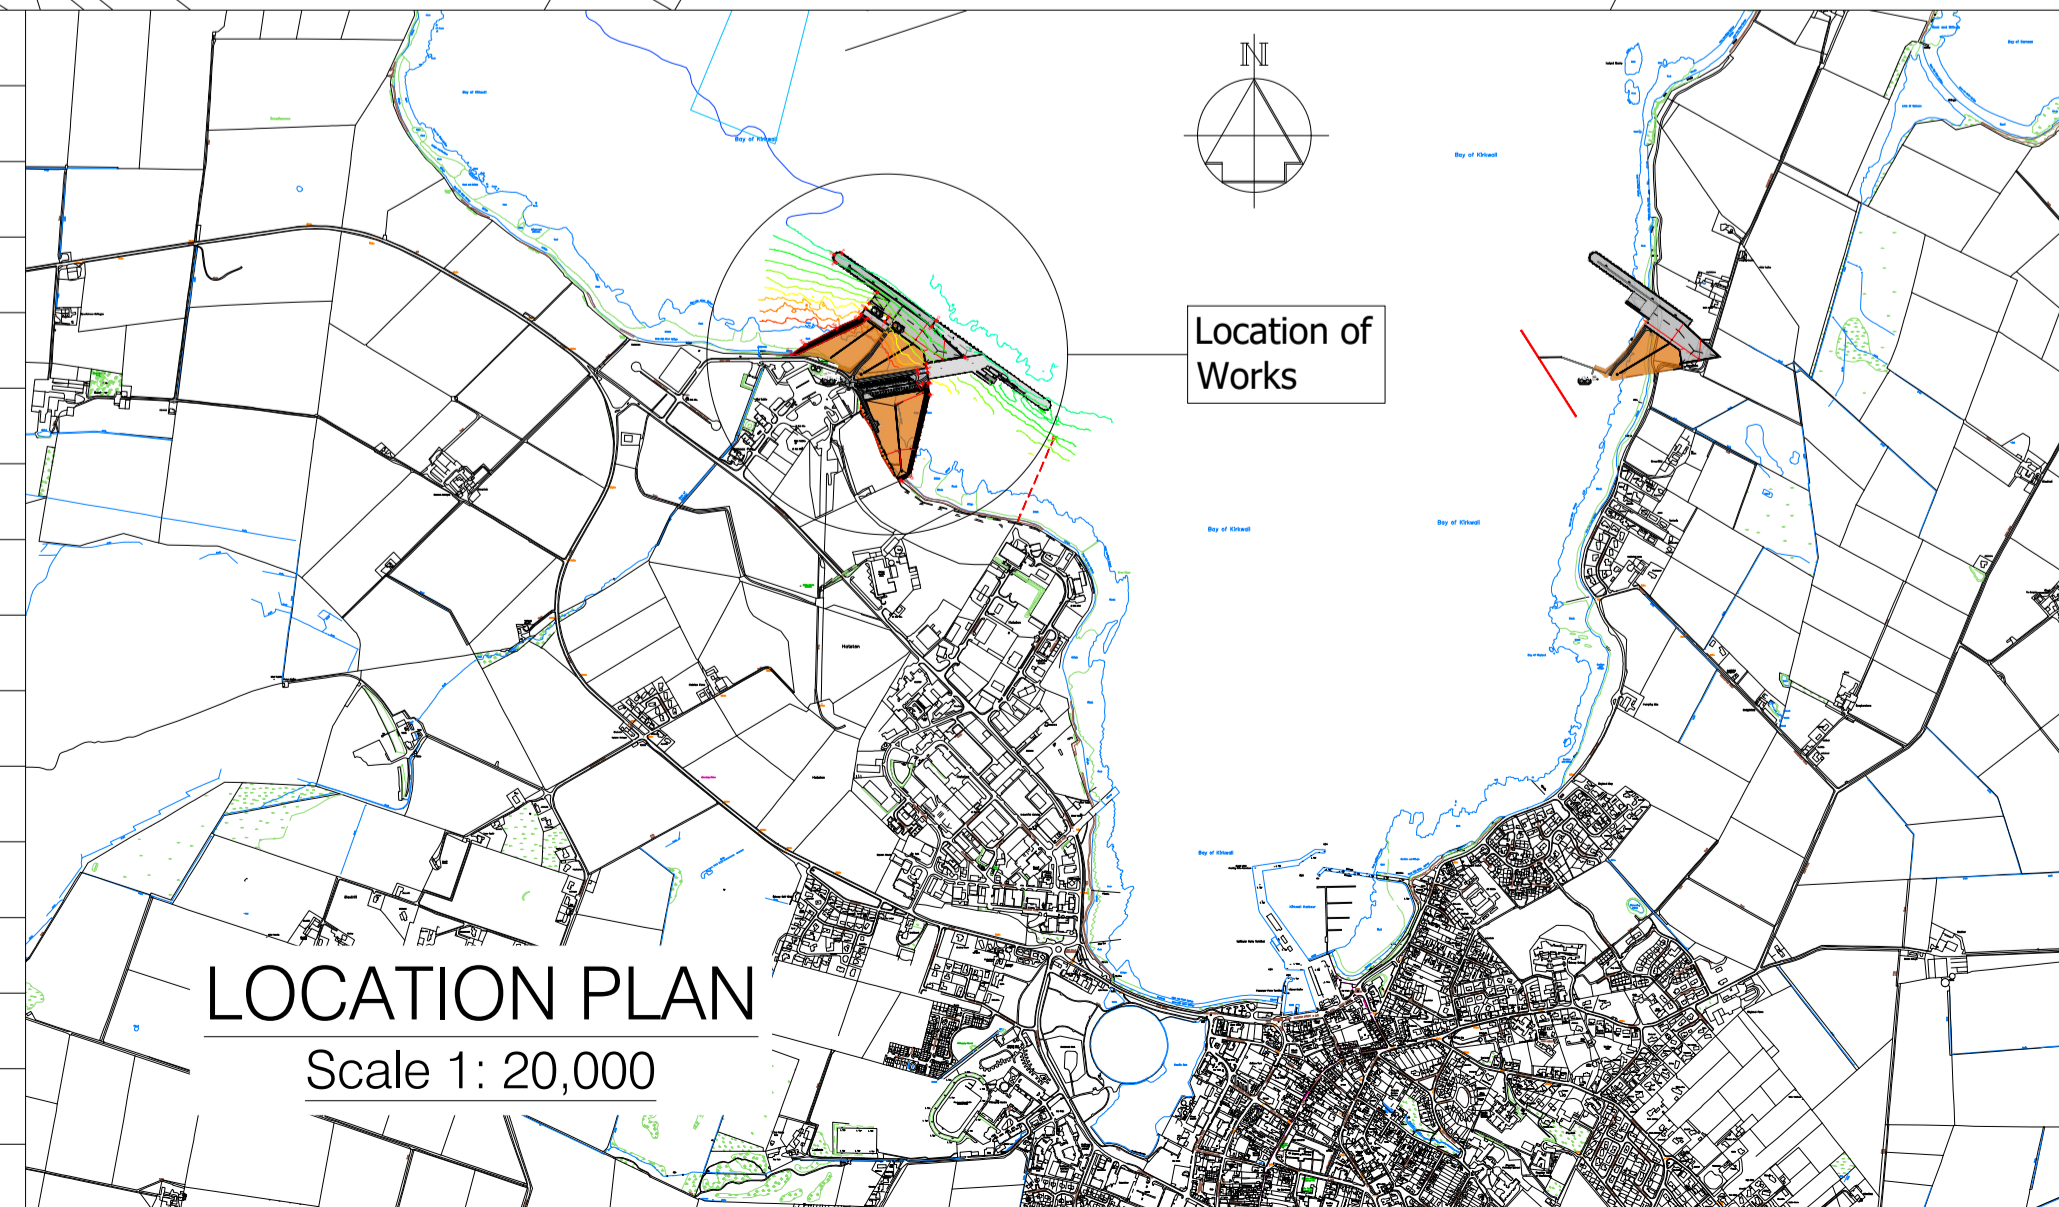

P1	08.06.2023	Preliminary Issue P1 for comment	JJM	
REV	DATE	REVISION	DRN	CHK

THIS DRAWING IS COPYRIGHT . DO NOT SCALE FROM THIS DRAWING.



Orkney Logistics Base, Hatston, Orkney
Consenting Process
Marine Licence Application

Arch Henderson 1919
Civil Engineers
Structural Engineers
Architects
CDM Co-ordinators
Geotechnical services
Environmental services
Stewart Building, Lerwick, Shetland, ZE1 0LL.
Tel : 01595 695512
www.arch-henderson.co.uk - email : lerwick@arch-henderson.co.uk
Aberdeen, Dundee, Glasgow, Lerwick, Inverness, Thurso, Stromness, Southampton, Falkland Islands

DRAWN : JJM	DATE : March 2023	CHECKED : SSJ	APPROVED : APS
SCALE : (A1) As Shown		DRAWING STATUS : Consents	
DRAWING No : 202043/C- 08			REV : P1