
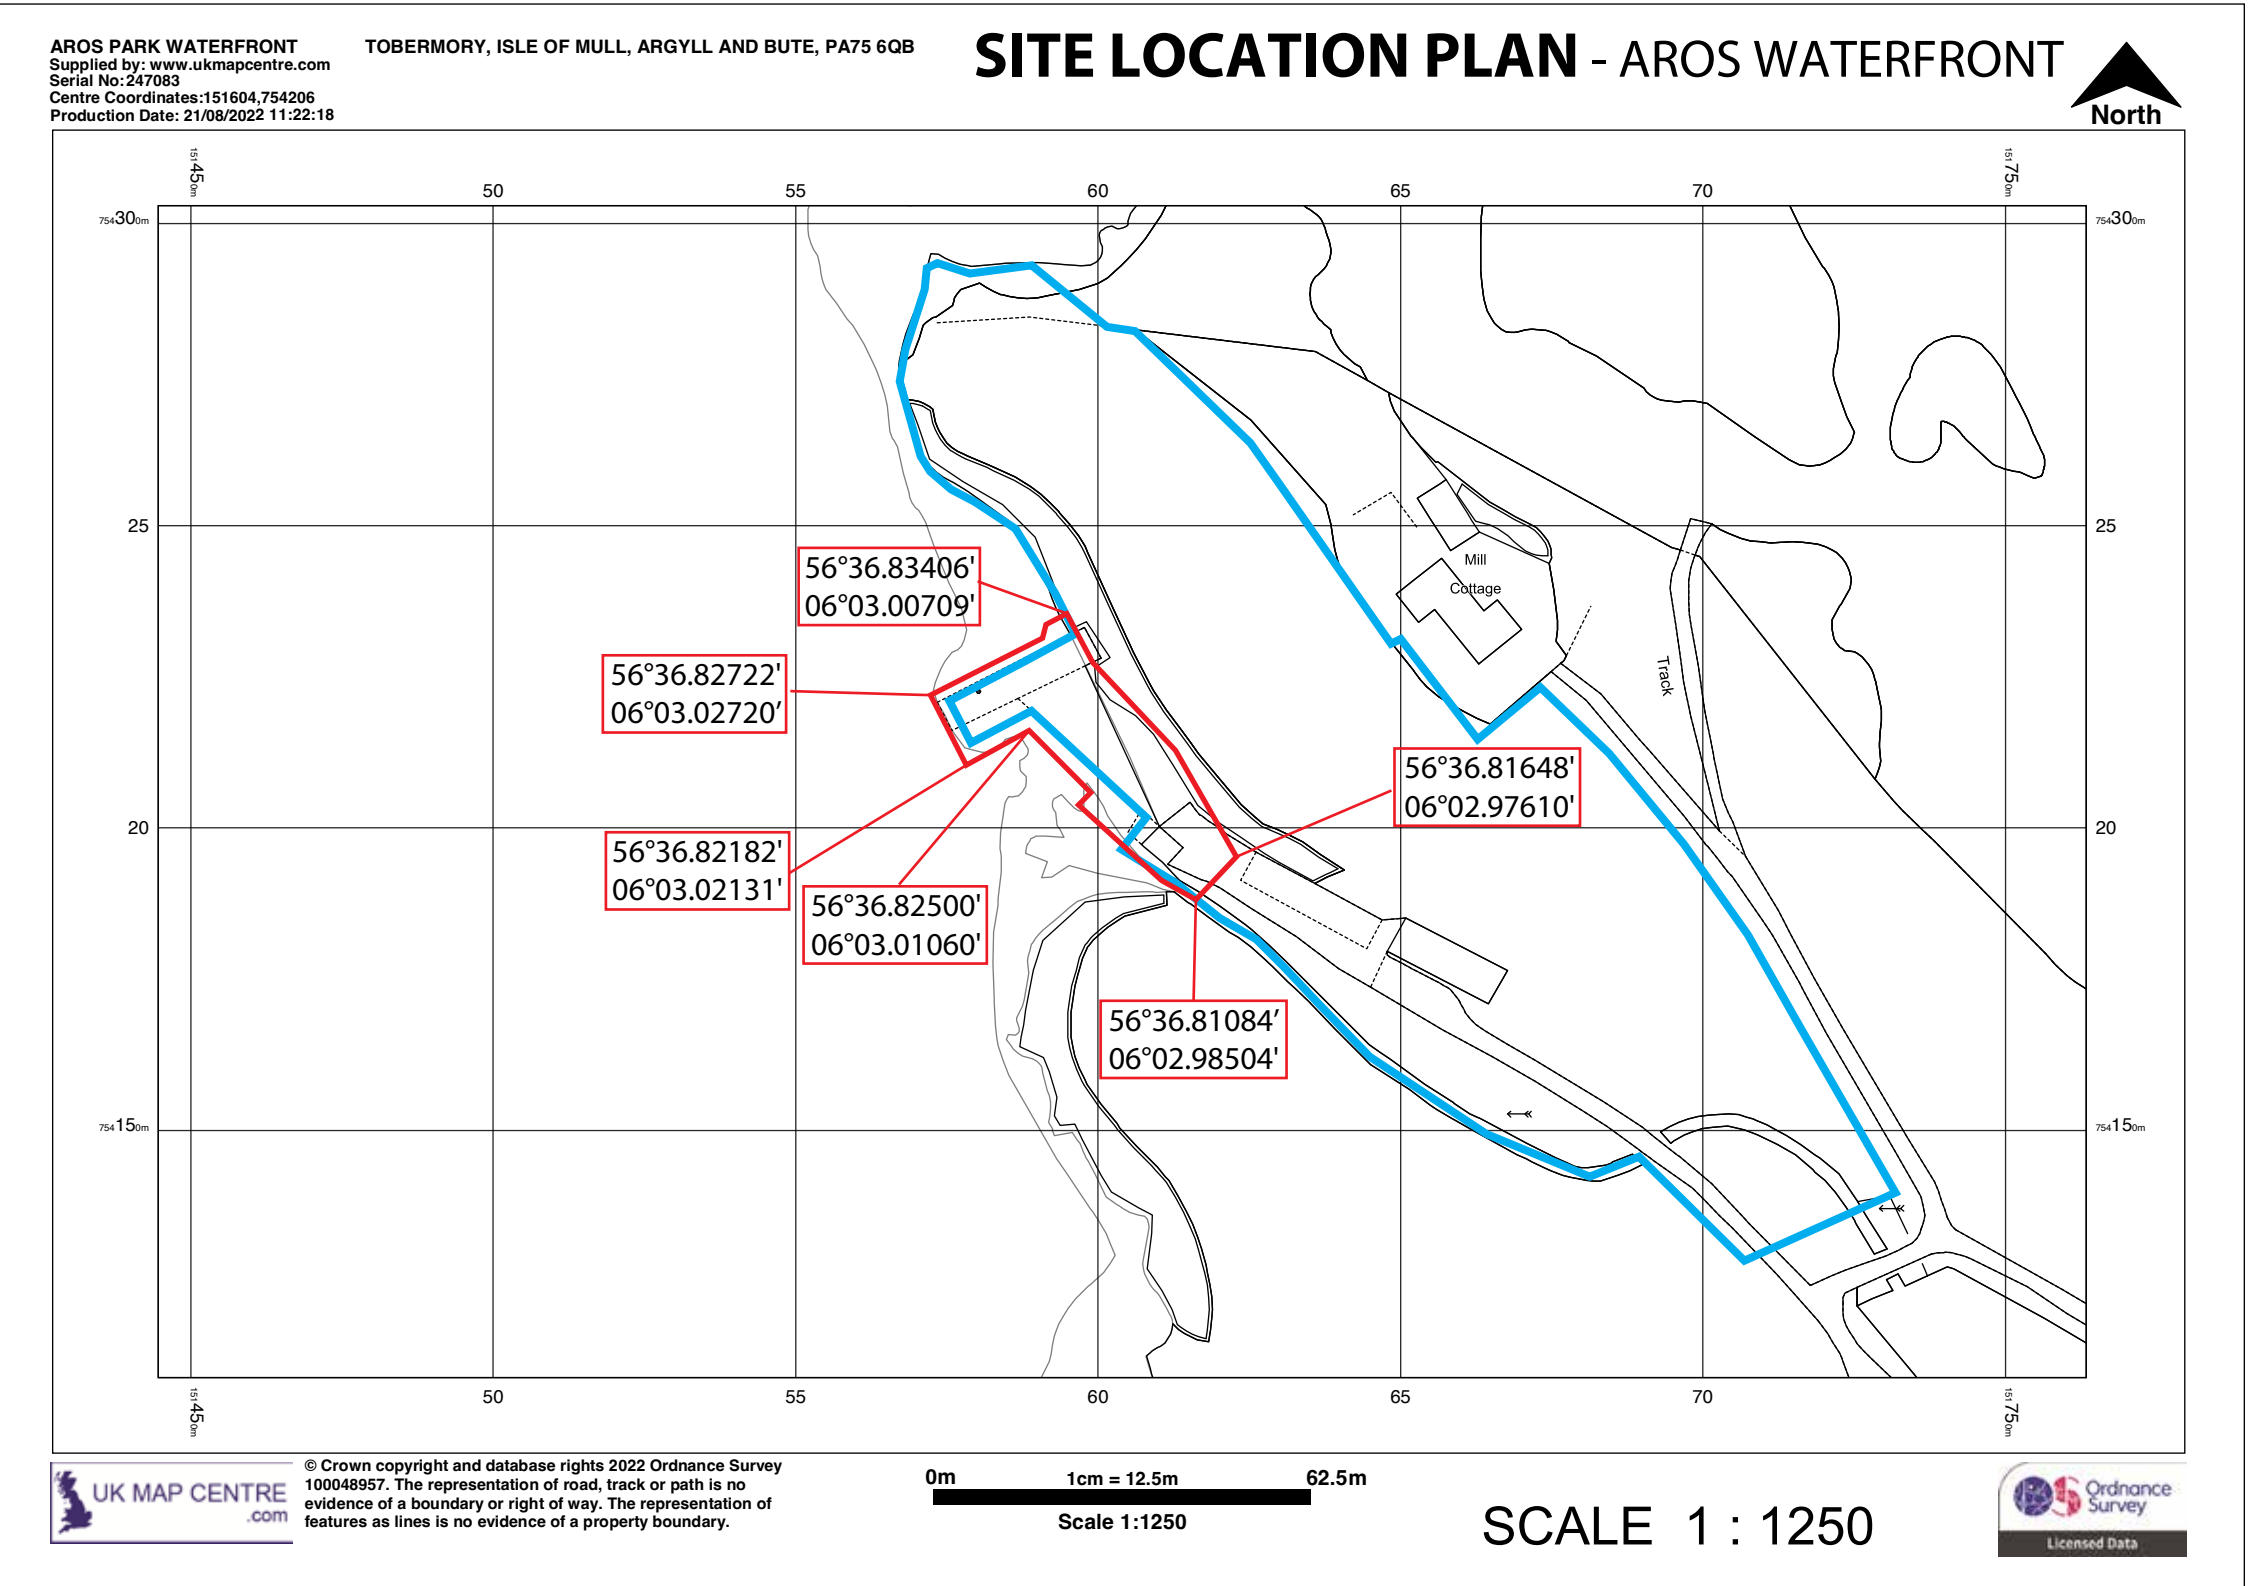


EXTENT OF LAND OWNERSHIP

THA HARBOUR AUTHORITY LIMITS

SITE BOUNDARY

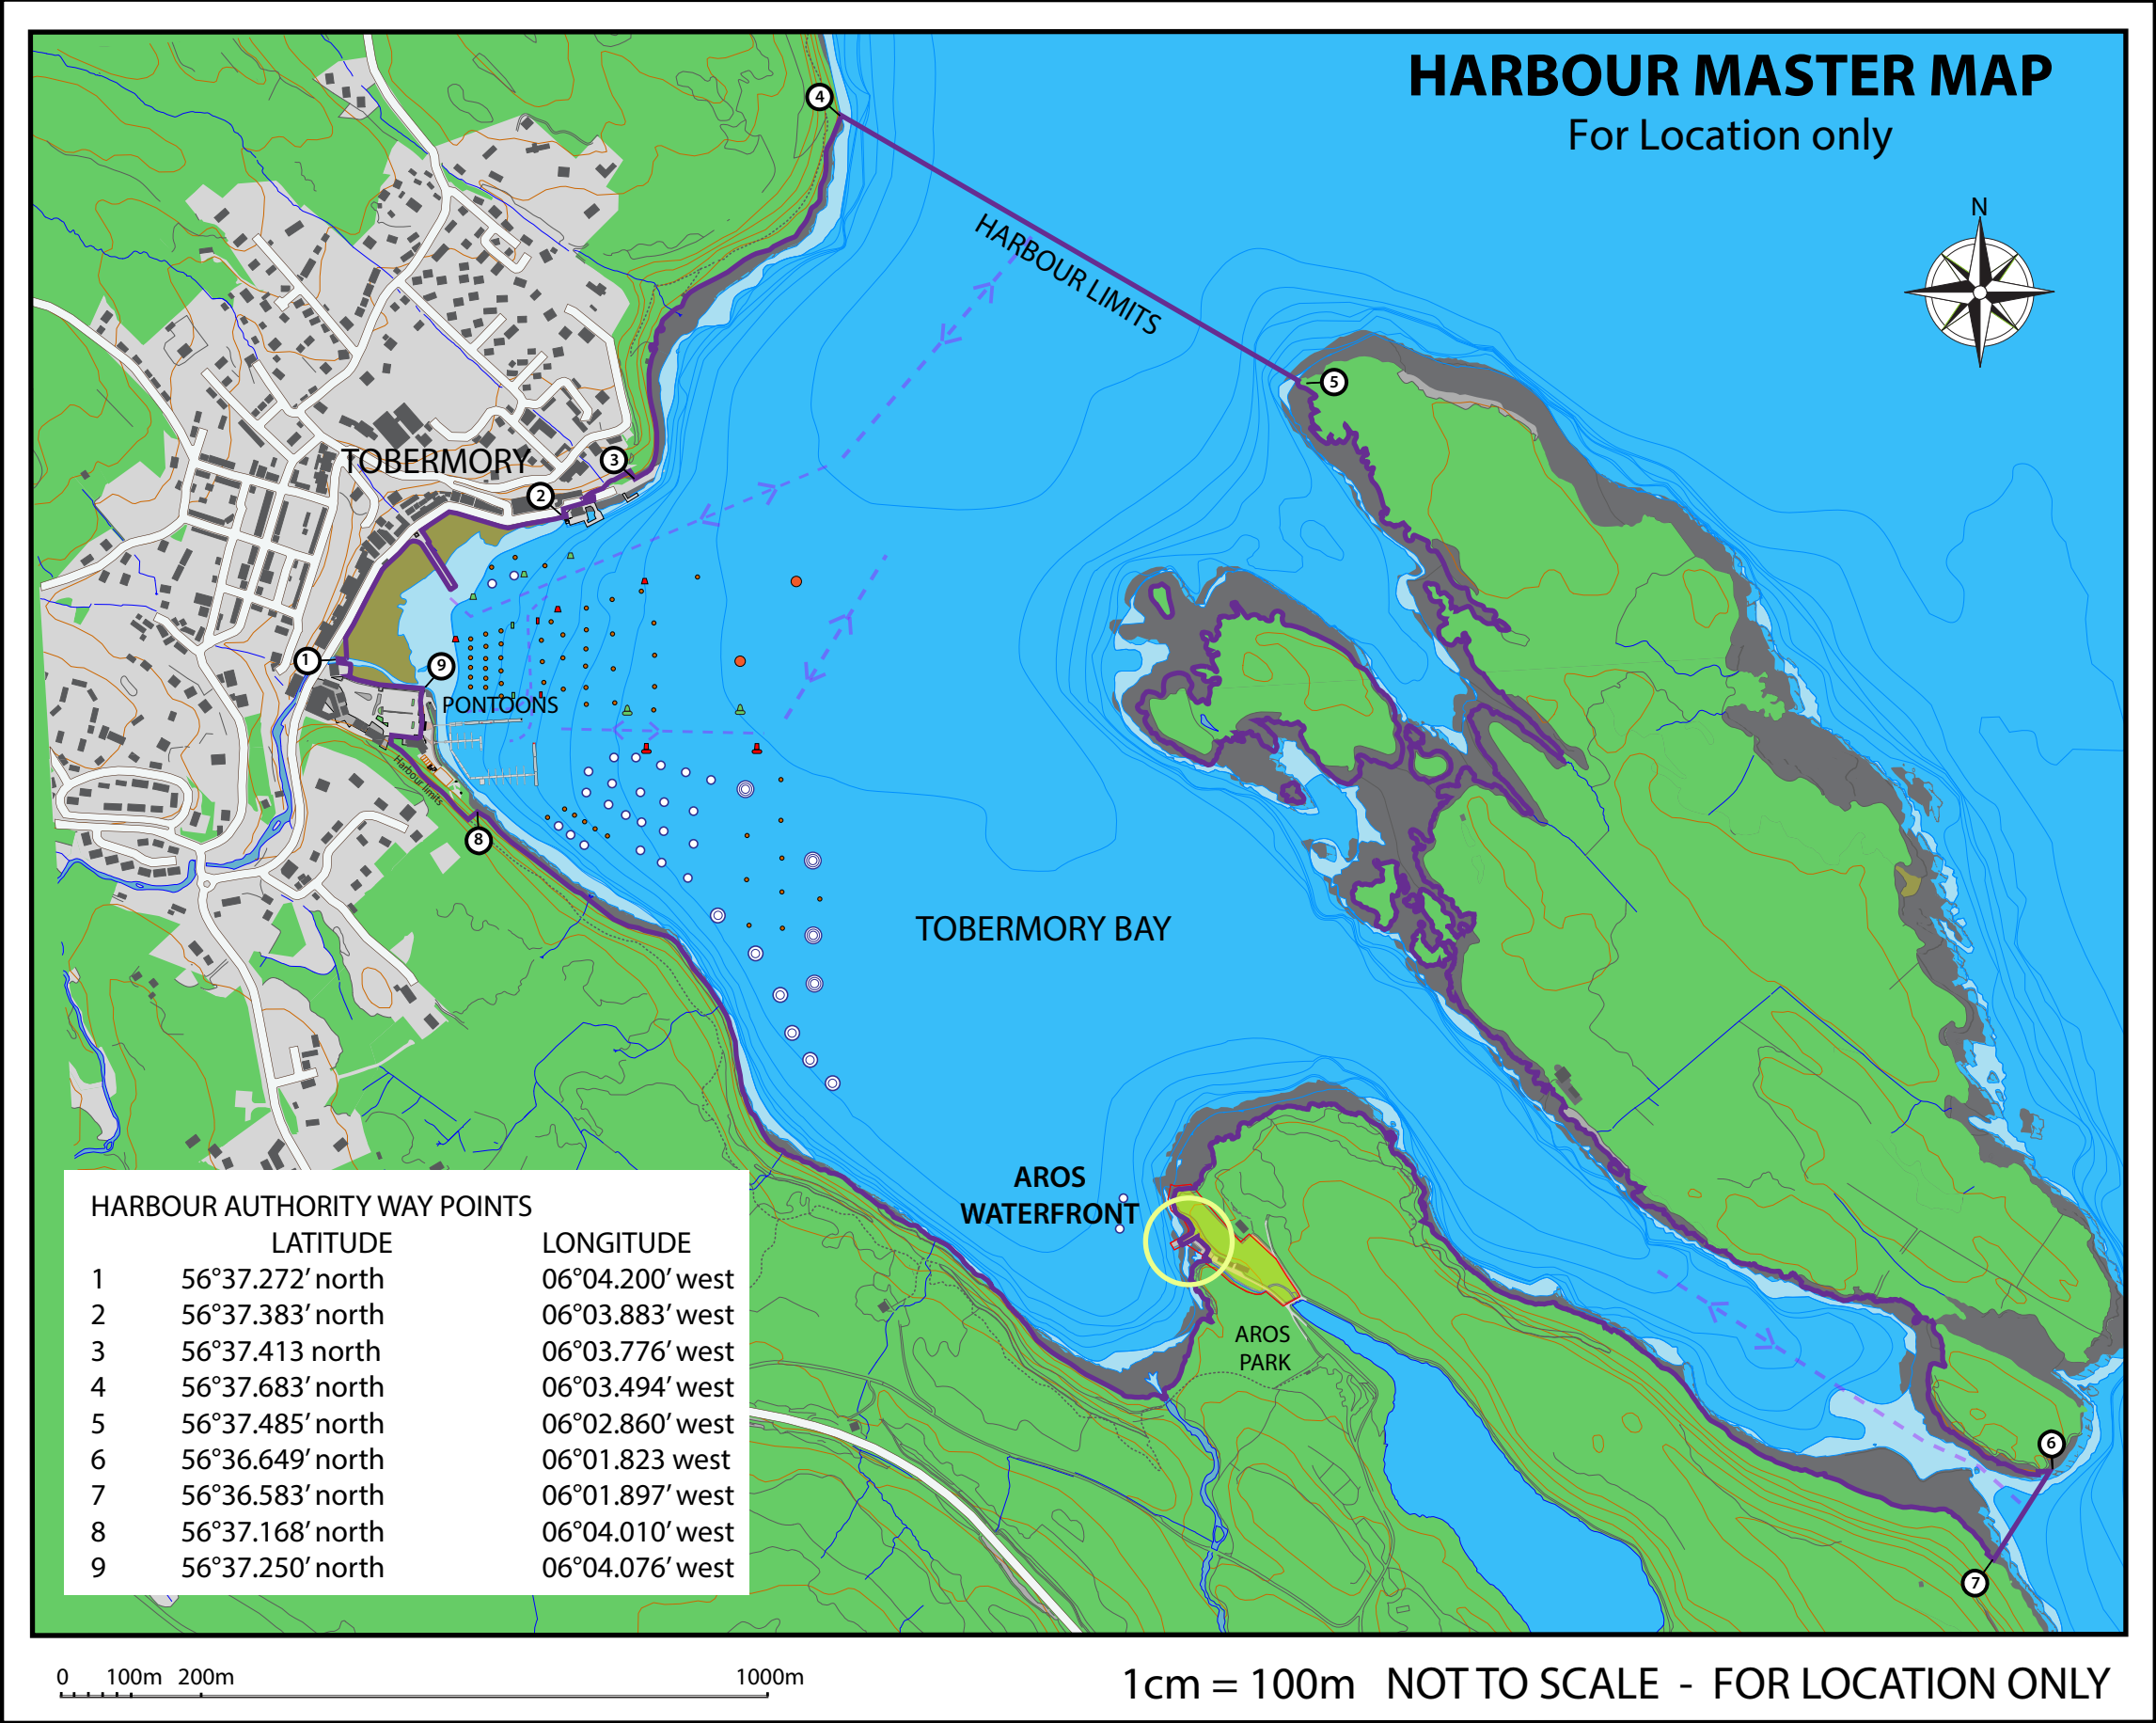

Site Plan 1 : 500 contour information credit to JACOBS

Site Location Plan information credit to UK Map Centre and O.S.

Notes Lat Long corrected 11.11.11

KFT
Unit 1, Baliscate, Tobermory,
Scotland. PA75 6QA
01688 302113
kft@btconnect.com

CLIENT	TOBERMORY HARBOUR AUTHORITY
PROJECT	AROS WATERFRONT 3
SCALE	1 : 1250 AT A1 and 1 : 500 at A1
NUMBER	AW1 LOCATION PLAN AND SITE PLAN