




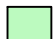






- Phase 1:  Phase 2: 
-  8m³ Precast concrete armour units
 -  Toe Mound (10T rock armour toe mound in double layer)
 -  25T Rock Armour Slope
 -  25T Rock Armour (single row along existing seawall face)
 -  25T Rock Armour (double row)
 -  15-18T Rock Armour Crest
-  8m³ Precast concrete armour units
 -  Toe Mound (10T rock armour toe mound in double layer)
 -  25T Rock Armour
 -  20T-25T Rock Armour (Transition Zone)
 -  20T Rock Armour

NOTES

1. Verifying Dimensions.
The contractor shall verify dimensions against such other drawings or site conditions as pertain to this part of the work.
2. Existing Services.
Any information concerning the location of existing services indicated on this drawing is intended for general guidance only. It shall be the responsibility of the contractor to determine and verify the exact horizontal and vertical alignment of all cables, pipes, etc. (both underground and overhead) before work commences.
3. Issue of Drawings.
Hard copies, dxf and pdf will form a controlled issue of the drawing. All other formats (dwg, dxf etc.) are deemed to be an uncontrolled issue and any work carried out based on these files is at the recipient's own risk. RPS will not accept any responsibility for any errors arising from the use of these files, either by human error by the recipient, listing of un-dimensioned measurements, compatibility issues with the recipient's software, and any errors arising when these files are used to aid the recipient's drawing production, or setting out on site.
4. Datum.

 Marine License Boundary

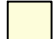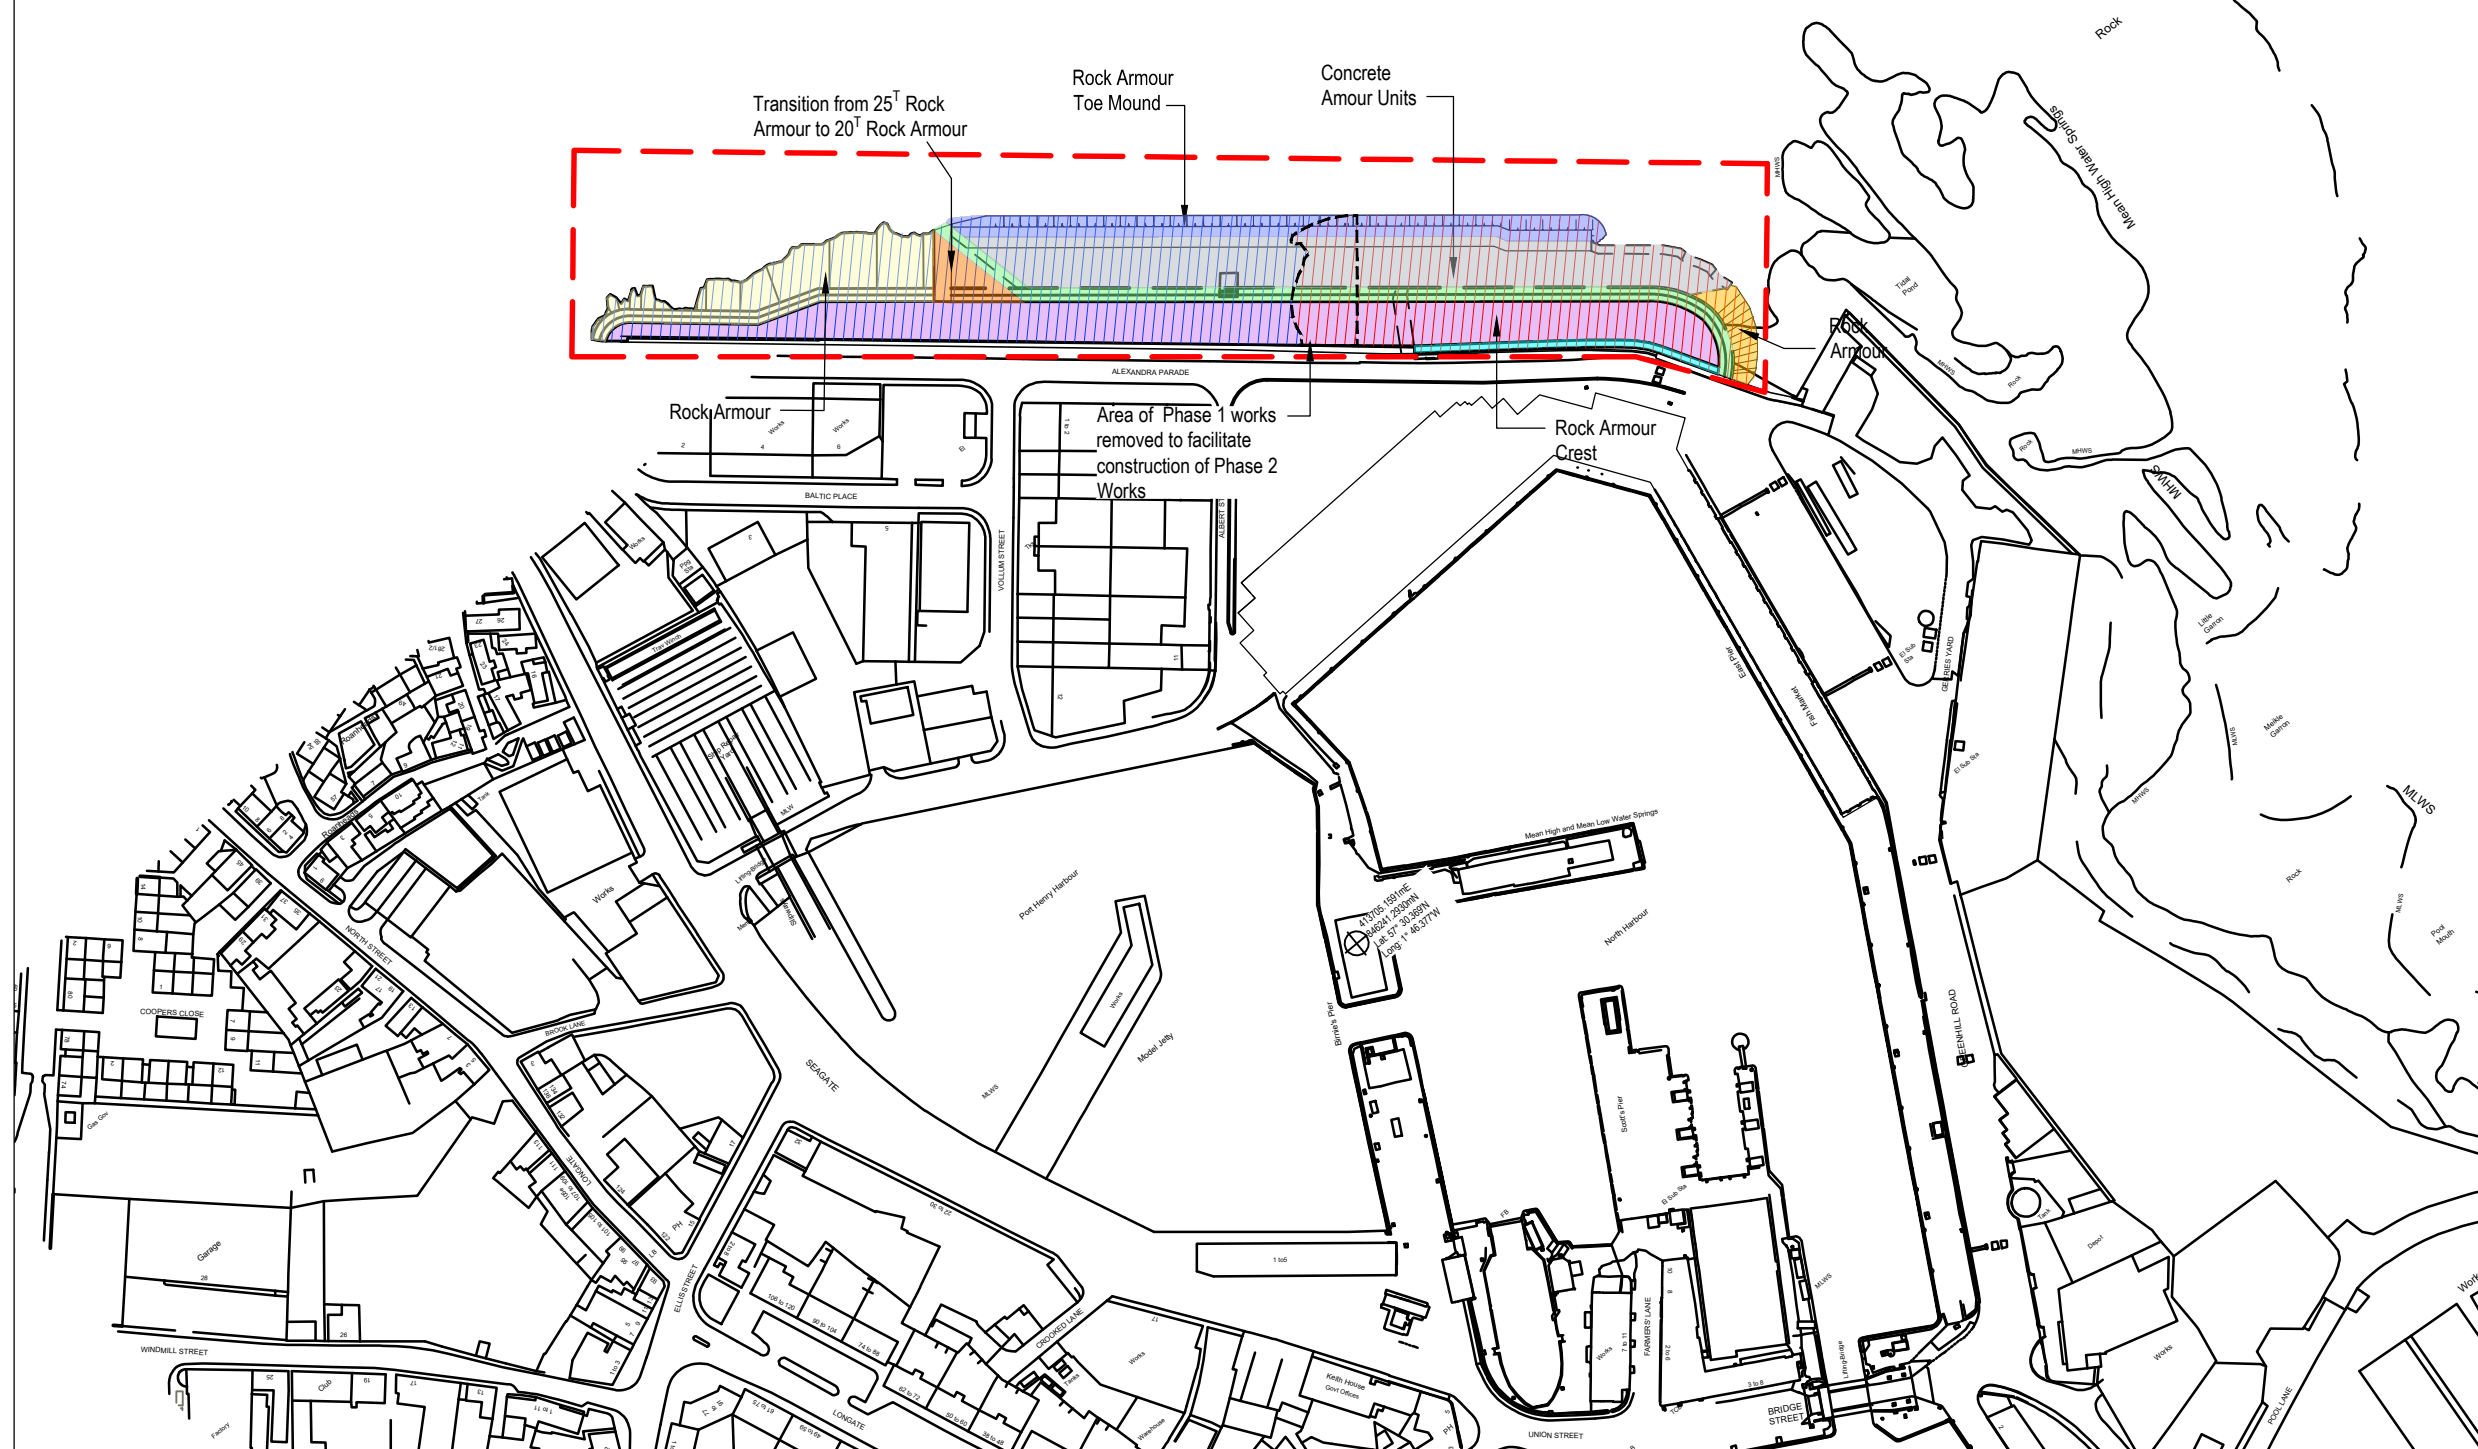

rev	amendments	drawn	date

rps Elmwood House T +44 (0) 28 90 667914
 74 Boucher Road F +44 (0) 28 90 668286
 Belfast W www.rpsgroup.com/ireland
 BT12 6RZ E ireland@rpsgroup.com

Client
Peterhead Port Authority

Project
Alexandra Parade Retevment

Title
Phase 2 Complete Scheme General Arrangement

Drawing Status	Sheet Size	Drawing Scale
Preliminary	A3	1:2500

Drawing Number	Rev
M0731-RPS-XX-ML-DR-C-203	-

Project Leader	Drawn By	Date	Initial Review
S.A.H.	M.H.	August 2019	M.H.