



PLAN VIEW
1:250

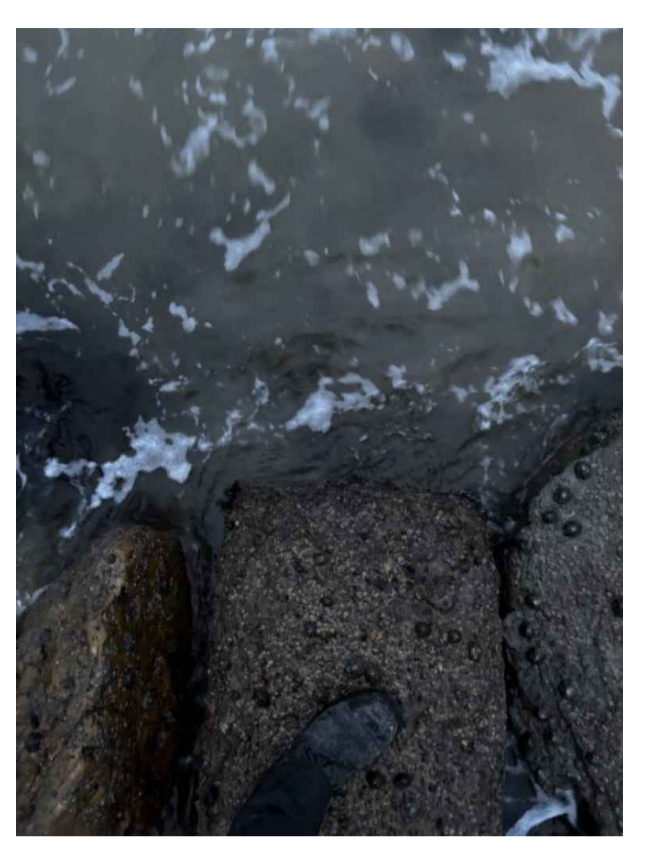


PHOTO 1
VIEW OF OUTFALL DISCHARGE LOCATION

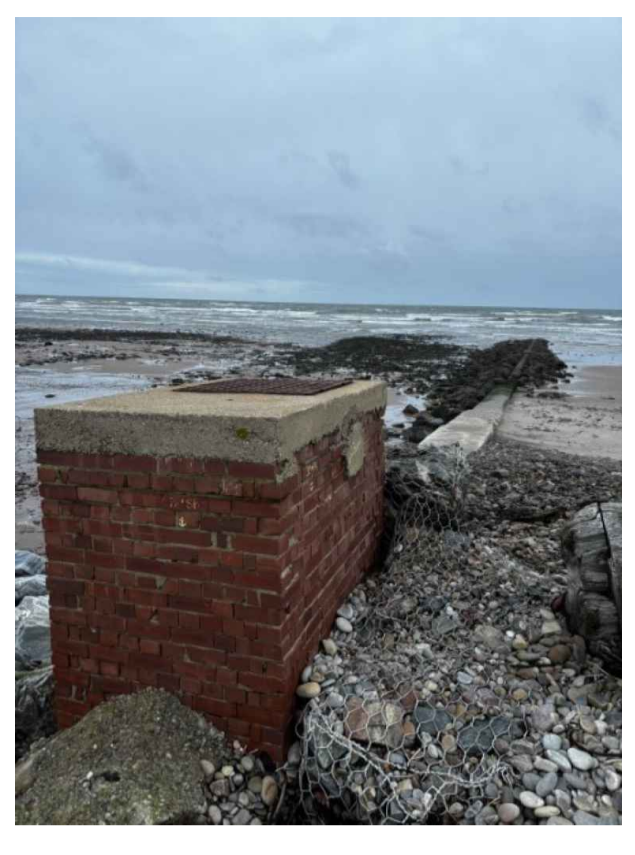


PHOTO 2
VIEW OF BRICK MH LOOKING NORTH

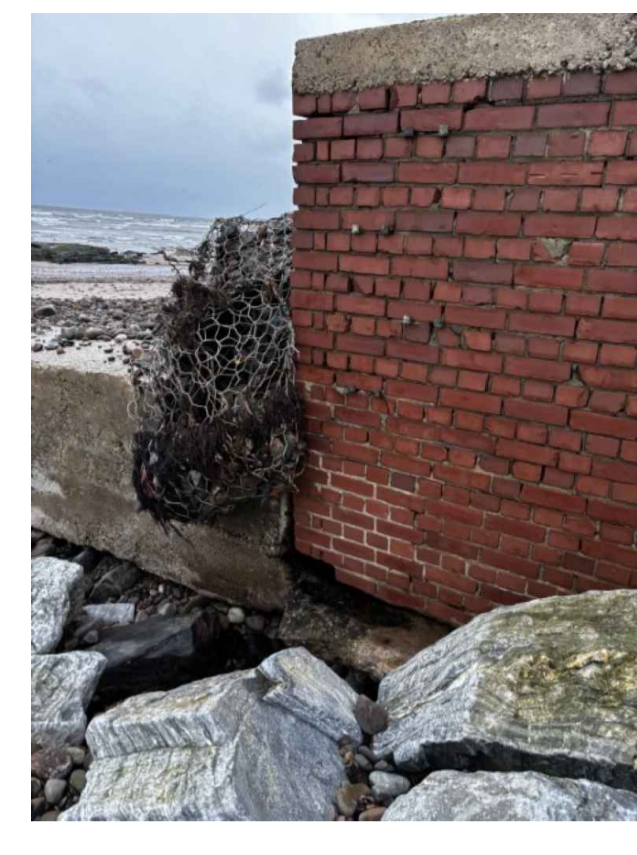


PHOTO 3
VIEW OF MH DETACHED FROM FOUNDATION



PHOTO 4
DETERIORATION OF CONCRETE ENCASURE AT COLD JOINT

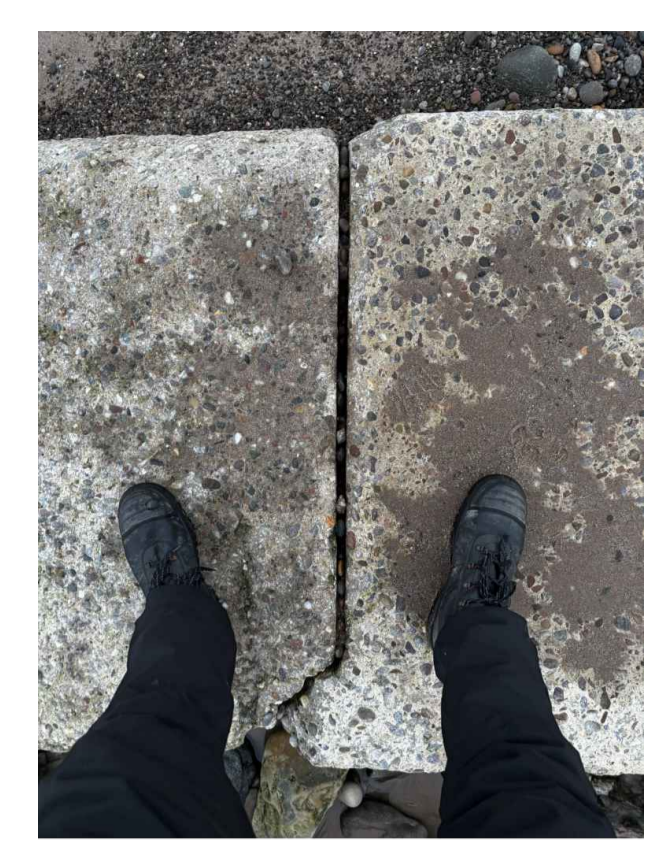


PHOTO 5
COLD JOINT IN CONCRETE ENCASURE

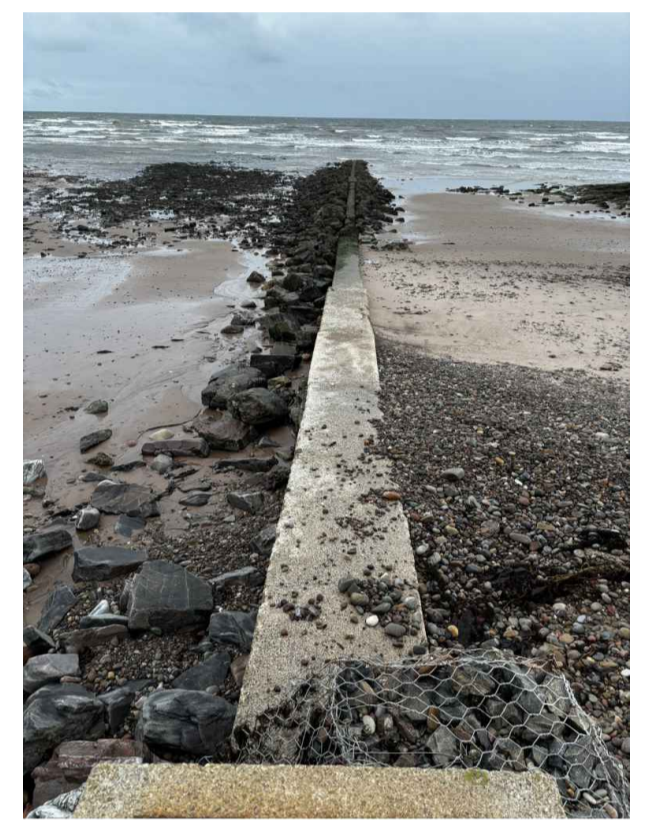


PHOTO 6
VIEW ALONG OUTFALL LOOKING NORTH

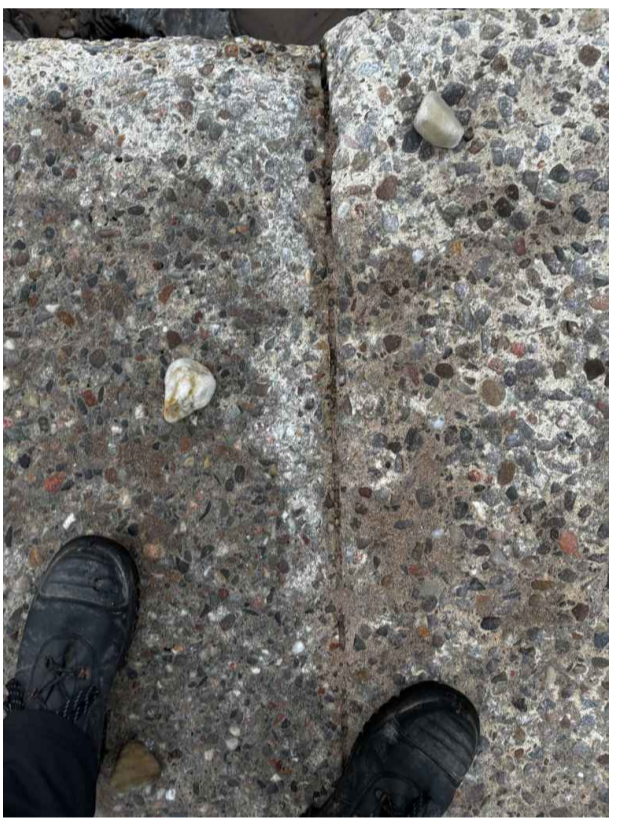


PHOTO 7
COLD JOINT IN CONCRETE ENCASURE



PHOTO 8
COLD JOINT IN CONCRETE ENCASURE



PHOTO 9
COMPROMISED COLD JOINT IN CONCRETE ENCASURE



PHOTO 10
CHANGE IN CROSS SECTION OF CONCRETE ENCASURE

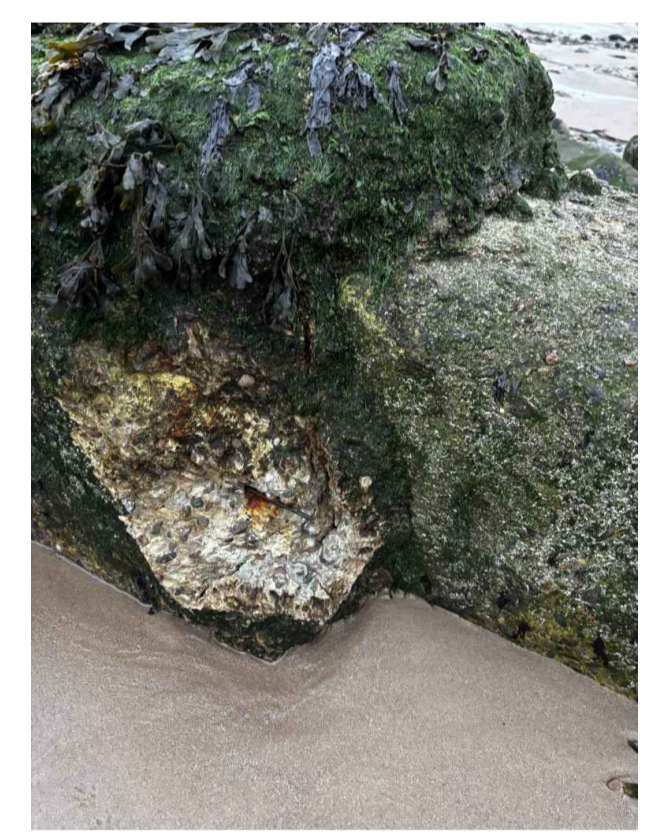


PHOTO 11
LOSS OF SECTION TO CONCRETE ENCASURE



PHOTO 12
CHANGE IN CROSS SECTION OF CONCRETE ENCASURE

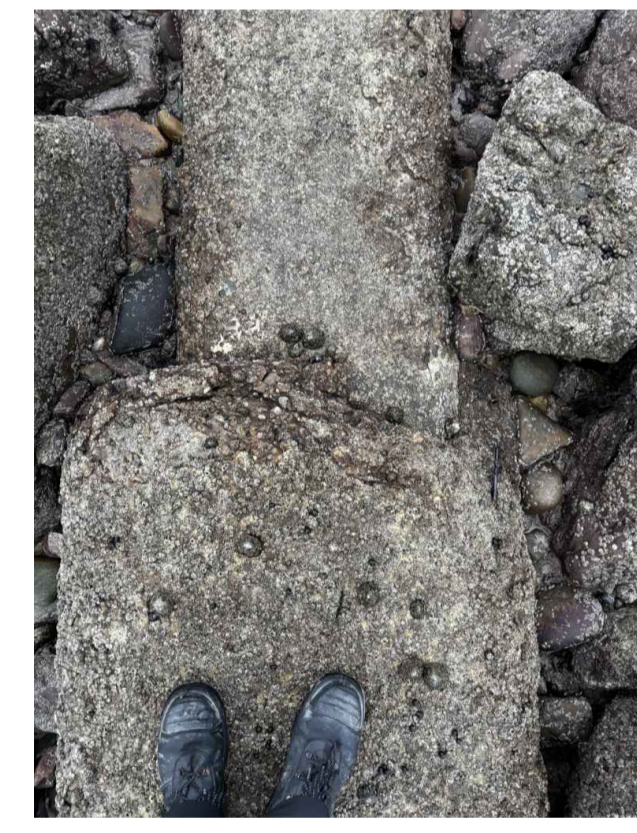


PHOTO 13
CHANGE IN CROSS SECTION OF CONCRETE ENCASURE

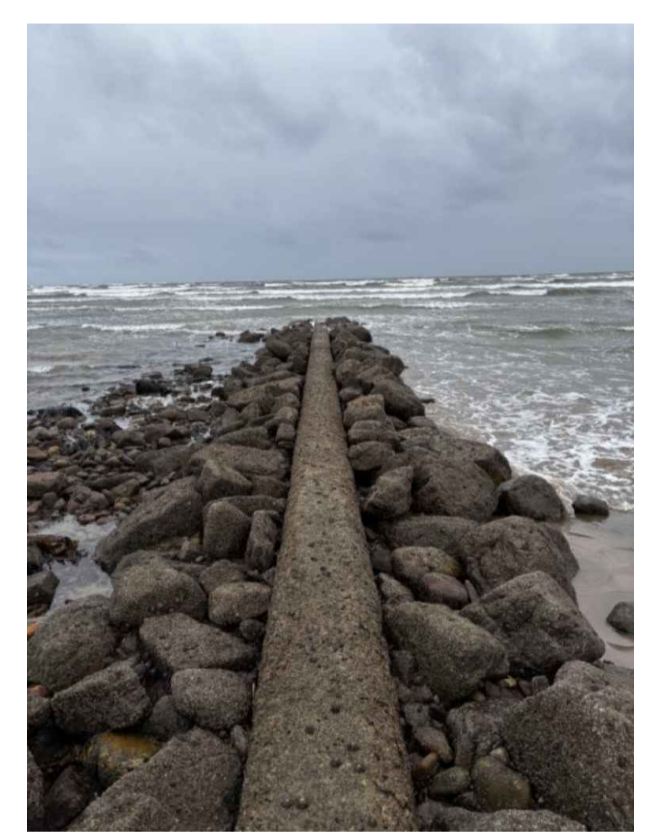


PHOTO 14
VIEW ALONG END SECTION OF OUTFALL LOOKING NORTH

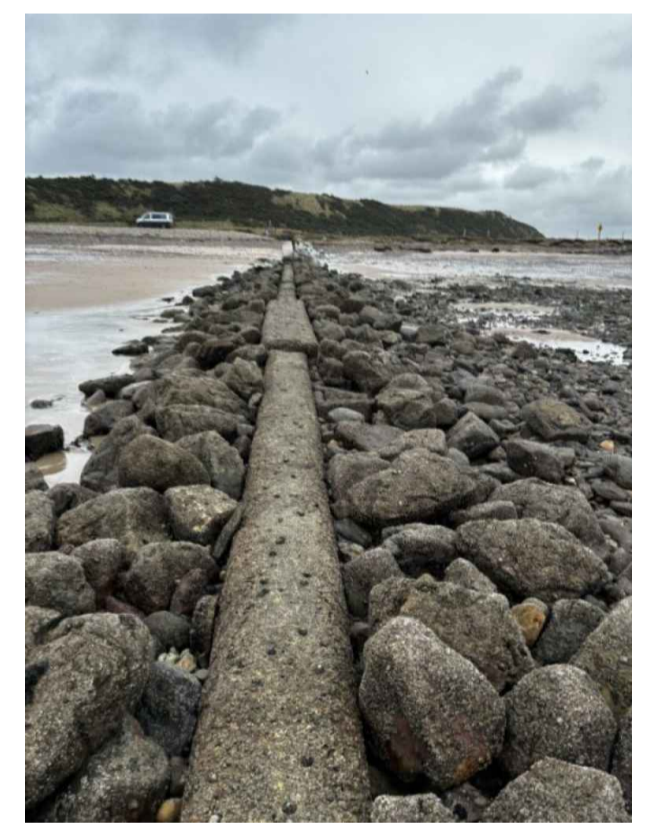


PHOTO 15
VIEW SOUTH ALONG OUTFALL



PHOTO 16
EXAMPLE OF LOCALISED LOSS OF BEARING TO UNDERSIDE OF CONCRETE ENCASURE

CAR LICENCE
CAR-L-1002409-VAR01

Revisions	Date	Drn.
P01 FIRST ISSUE	19/01/2026	GB

**PRELIMINARY
DRAWING**

CRISP MALT

**PORTGORDON SHORT
SEA OUTFALL**

**PHOTOGRAPH LOCATIONS
OF EXISTING**

Drawn: GB	Ck'd: CNS	Scale: 1:1250
Date: JAN.26	Date: JAN.26	DO NOT SCALE

BLYTH BLYTH
Suite 3/5, Skypark 1, 8 Elliot Place
Glasgow G3 8EP
Email: glasgow@blythandblyth.co.uk Telephone: 0141 566 2000
www.blythandblyth.co.uk Fax: 0141 566 2001

Drawing No. GC23615-BLY-XX-XX-D2-CS-0002	Revision P01
---	-----------------