


**NOTES**

1. ALL DIMENSIONS ARE IN M.L.L. METRES UNLESS NOTED OTHERWISE.
2. ALL LEVELS ARE IN METRES RELATIVE TO CHART DATUM.
3. CHART DATUM IS 1.24m BELOW LERWICK ORDNANCE DATUM.
4. THIS DRAWING IS NOT TO BE SCALED.

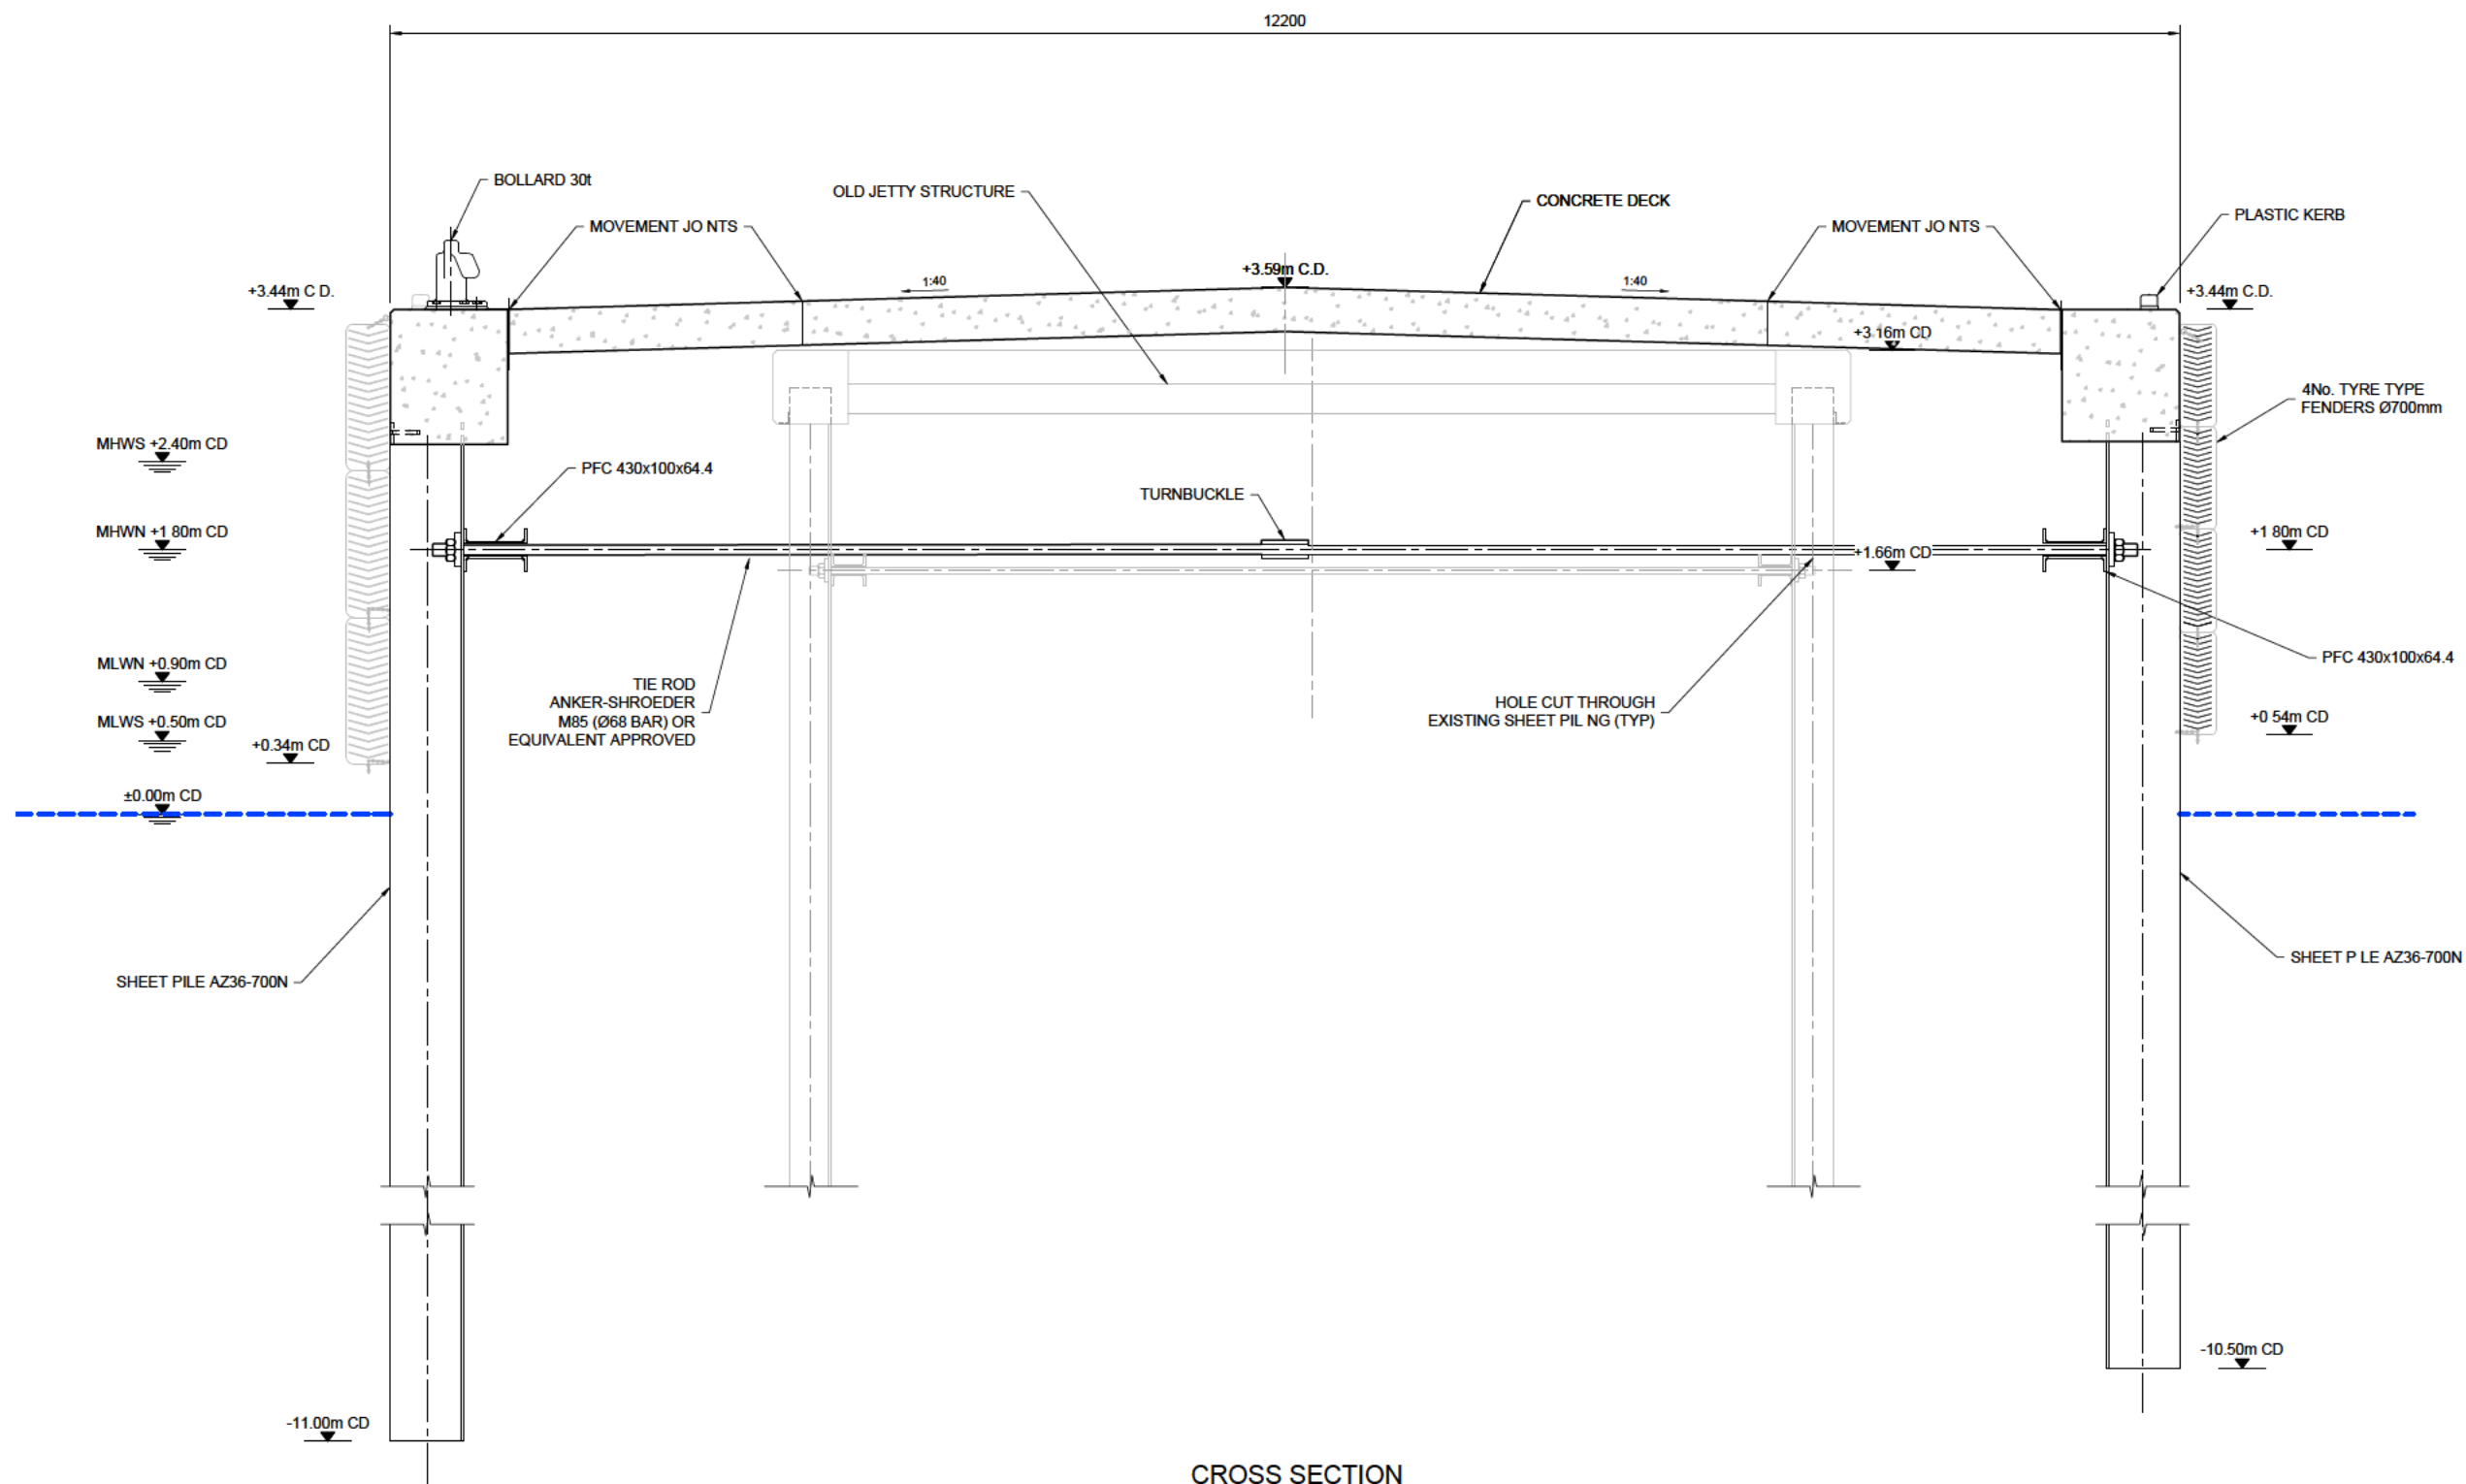

**CROSS SECTION**  
SCALE 1:50

PLANNING

Rev.	Date	Description	App'd
0	06-09-18		DFM

**SHETLAND ISLANDS COUNCIL**

TOFT PIER DEVELOPMENT



**PLANNING**  
**PIER CROSS SECTION**

**NIRAS FRAENKEL LTD**  
CONSULTING ENGINEERS

GLASGOW OFFICE  
Suite 18, Merlin House  
Hillington, Glasgow G52 4XZ  
Tel: 0141 882 0600  
glasgow@nirasfraenkel.com  
www.nirasfraenkel.com

Redacted