



NOTES

1. ALL DIMENSIONS ARE IN MILLIMETRES UNLESS NOTED OTHERWISE.
2. ALL LEVELS ARE IN METRES RELATIVE TO CHART DATUM.
3. CHART DATUM IS 1.24m BELOW LERWICK ORDNANCE DATUM.
4. THIS DRAWING IS NOT TO BE SCALED.

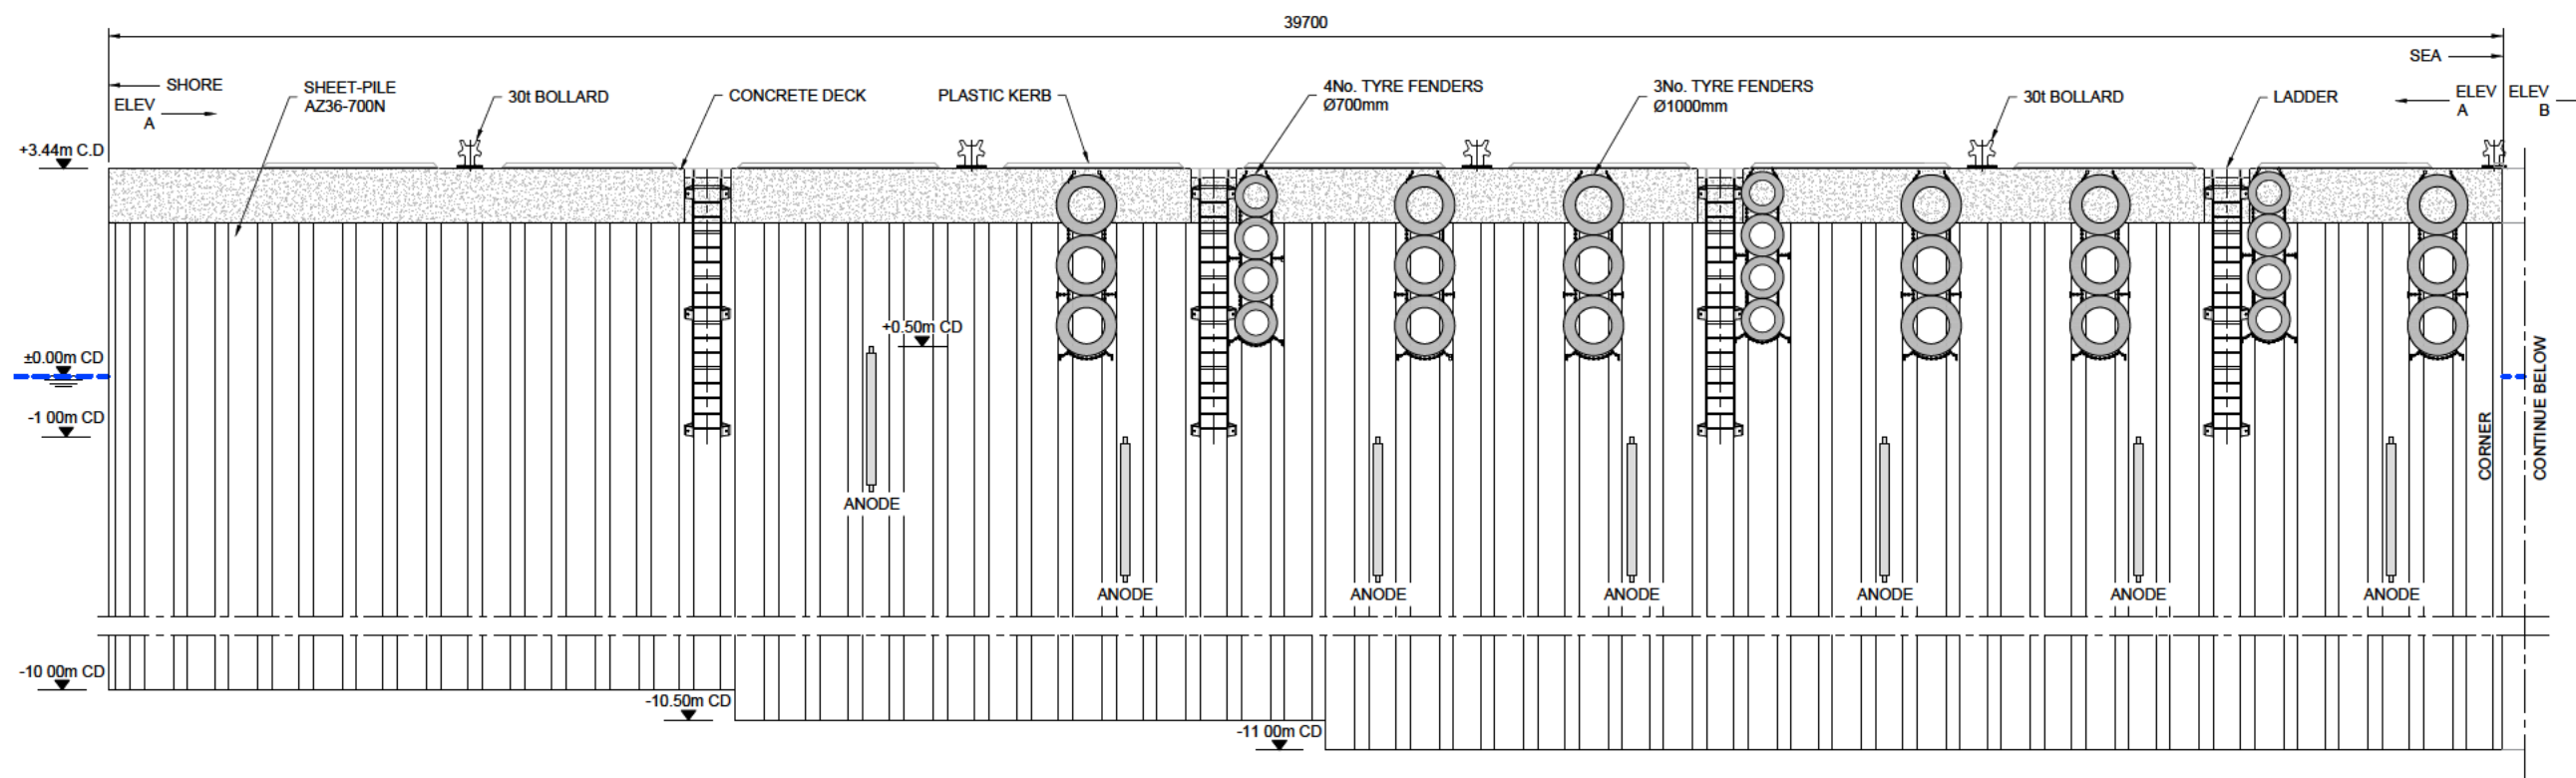

ELEVATION A
SCALE 1:125

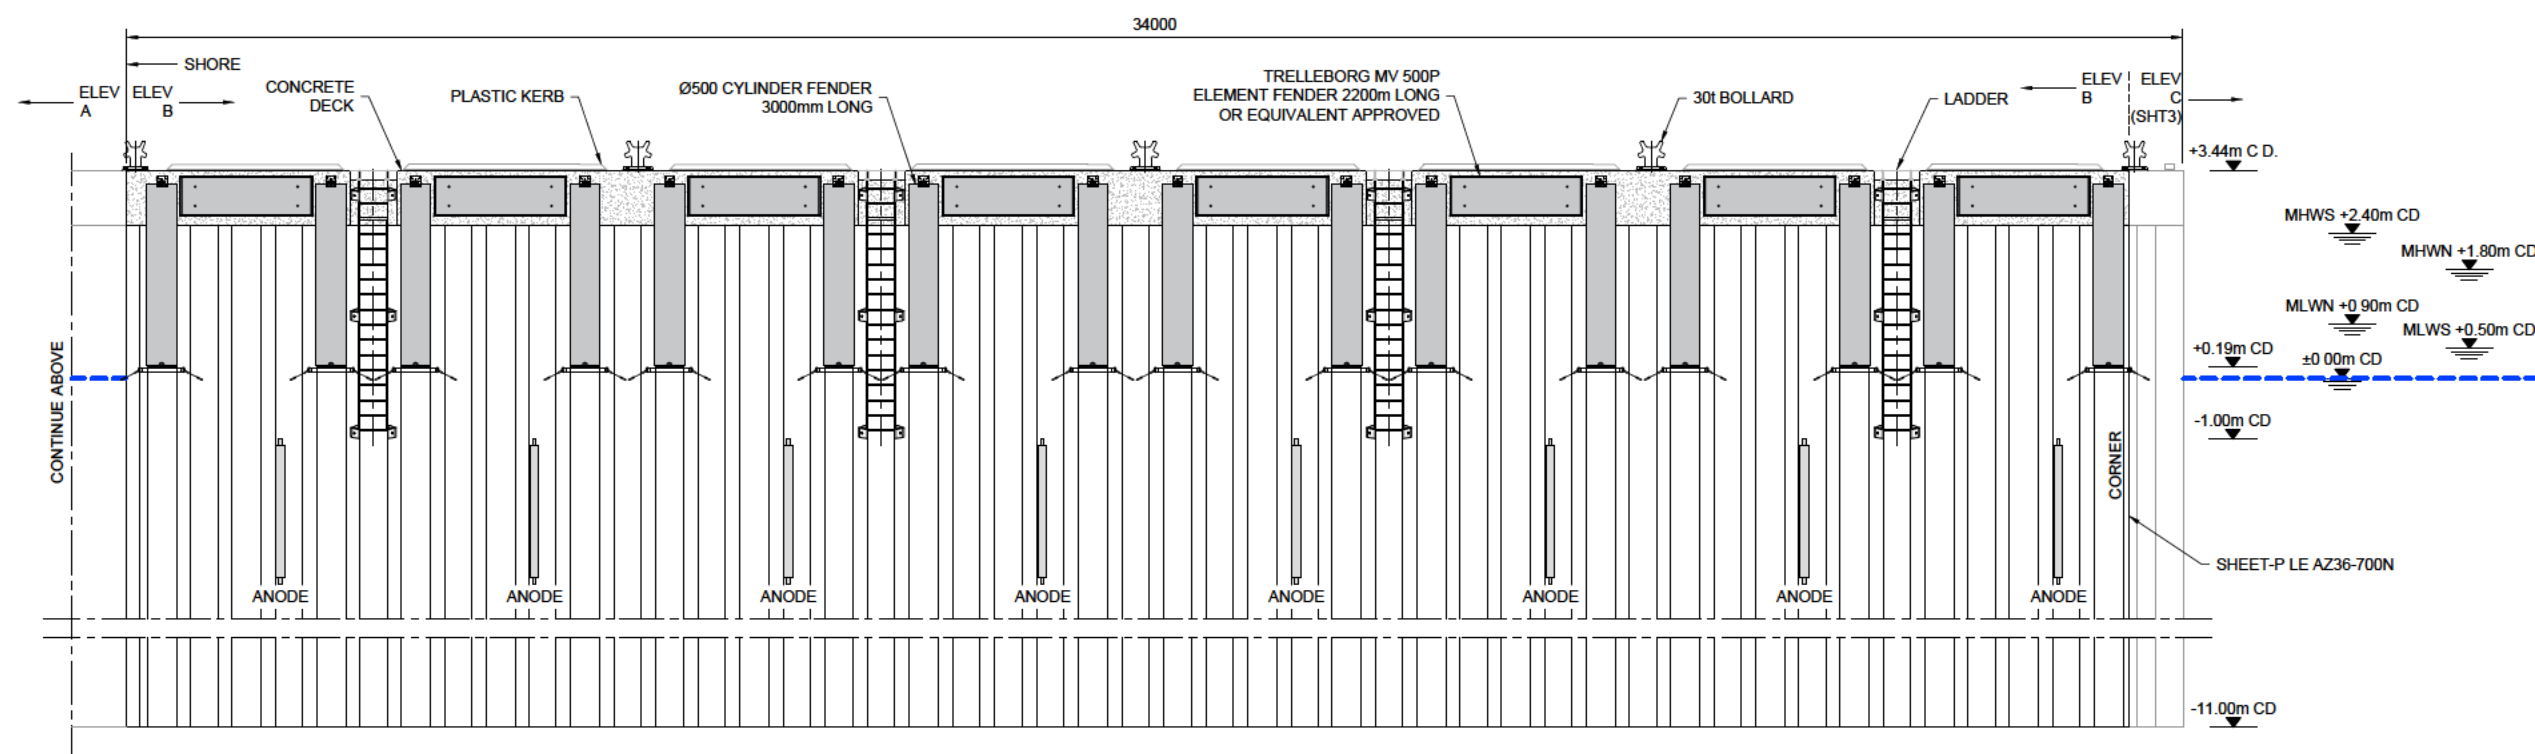

ELEVATION B
SCALE 1:125

PLANNING

Rev.	Date	Description	App'd
0	06-08-18		DFM

SHETLAND ISLANDS COUNCIL

TOFT PIER DEVELOPMENT



PLANNING ELEVATION

NIRAS FRAENKEL LTD
CONSULTING ENGINEERS

GLASGOW OFFICE
Suite 18, Merlin House
Hillington, Glasgow G52 4XZ
Tel: 0141 882 0600
glasgow@nirasfraenkel.com
www.nirasfraenkel.com

Redacted