



NOTES:

1. All works shall be set out on site with the Engineer's representative.

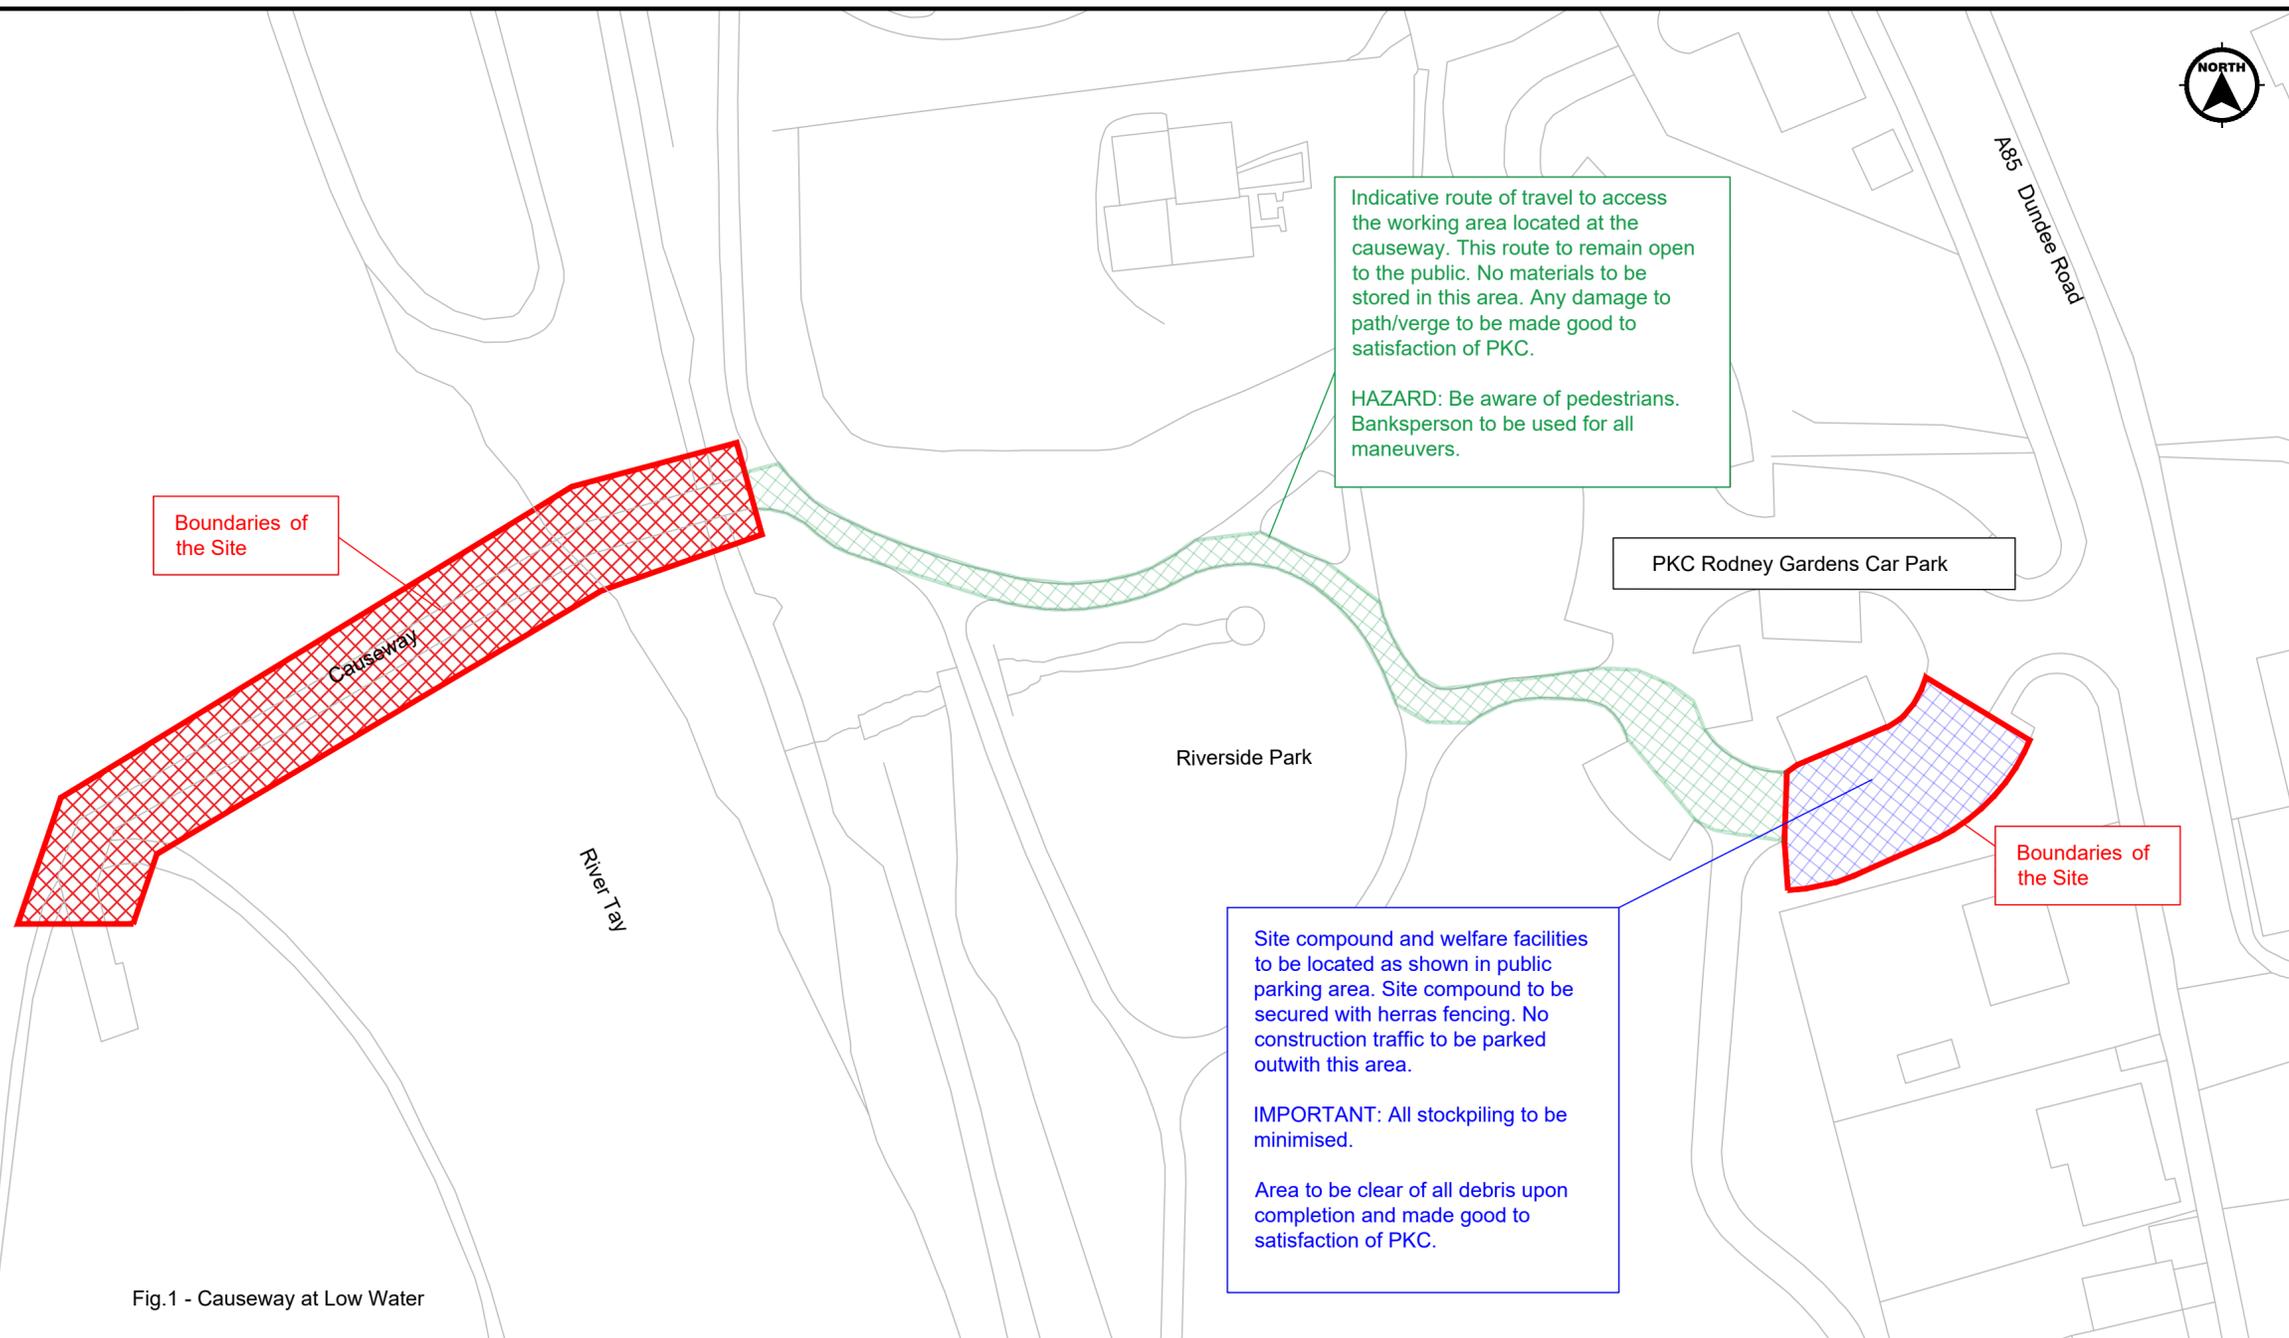


Fig.1 - Causeway at Low Water



Date	Author	By	Approved	Date
AMENDMENTS				
 Perth & Kinross Council				
Moncreiffe Causeway Repair Works 2024 Site Access				
Communities				Executive Director - Barbara Benton
Drawn by:	EL			
Checked by:	DD			
Approved by:	DD			
Date:	29/01/2024			
Drawing Scale:	1:500@A2			
Project Code:	PKC12691			
Drawing No:	PKC12691-Caus01-001			