



River Dee

OUTLINE OF PREVIOUS CAPITAL DREDGE AREA (LICENCE No. 03718/08/0-4565)

MACHINE ACCESS ROUTE OVER EXISTING ROCK/STONE BEACH DEPOSITS (EXISTING ROUTE AS USED IN PREVIOUS REFURBISHMENT CONTRACT AND MAINTENANCE DREDGING)

DREDGE LICENCE BOUNDARY

SLIPWAY EXTENSION

PROPOSED DISPLACEMENT CLEARANCE OF SILTATION FROM THIS AREA (PREVIOUS MAINTENANCE DREDGE LICENSE NO. MS-00009452, 15 APR' 22 - 14 APR' 25)


ORIGINAL SLIPWAY

Rock

EXISTING ACCESS TRACK

RNLI BOATSHED

① LOCATION OF SAMPLING

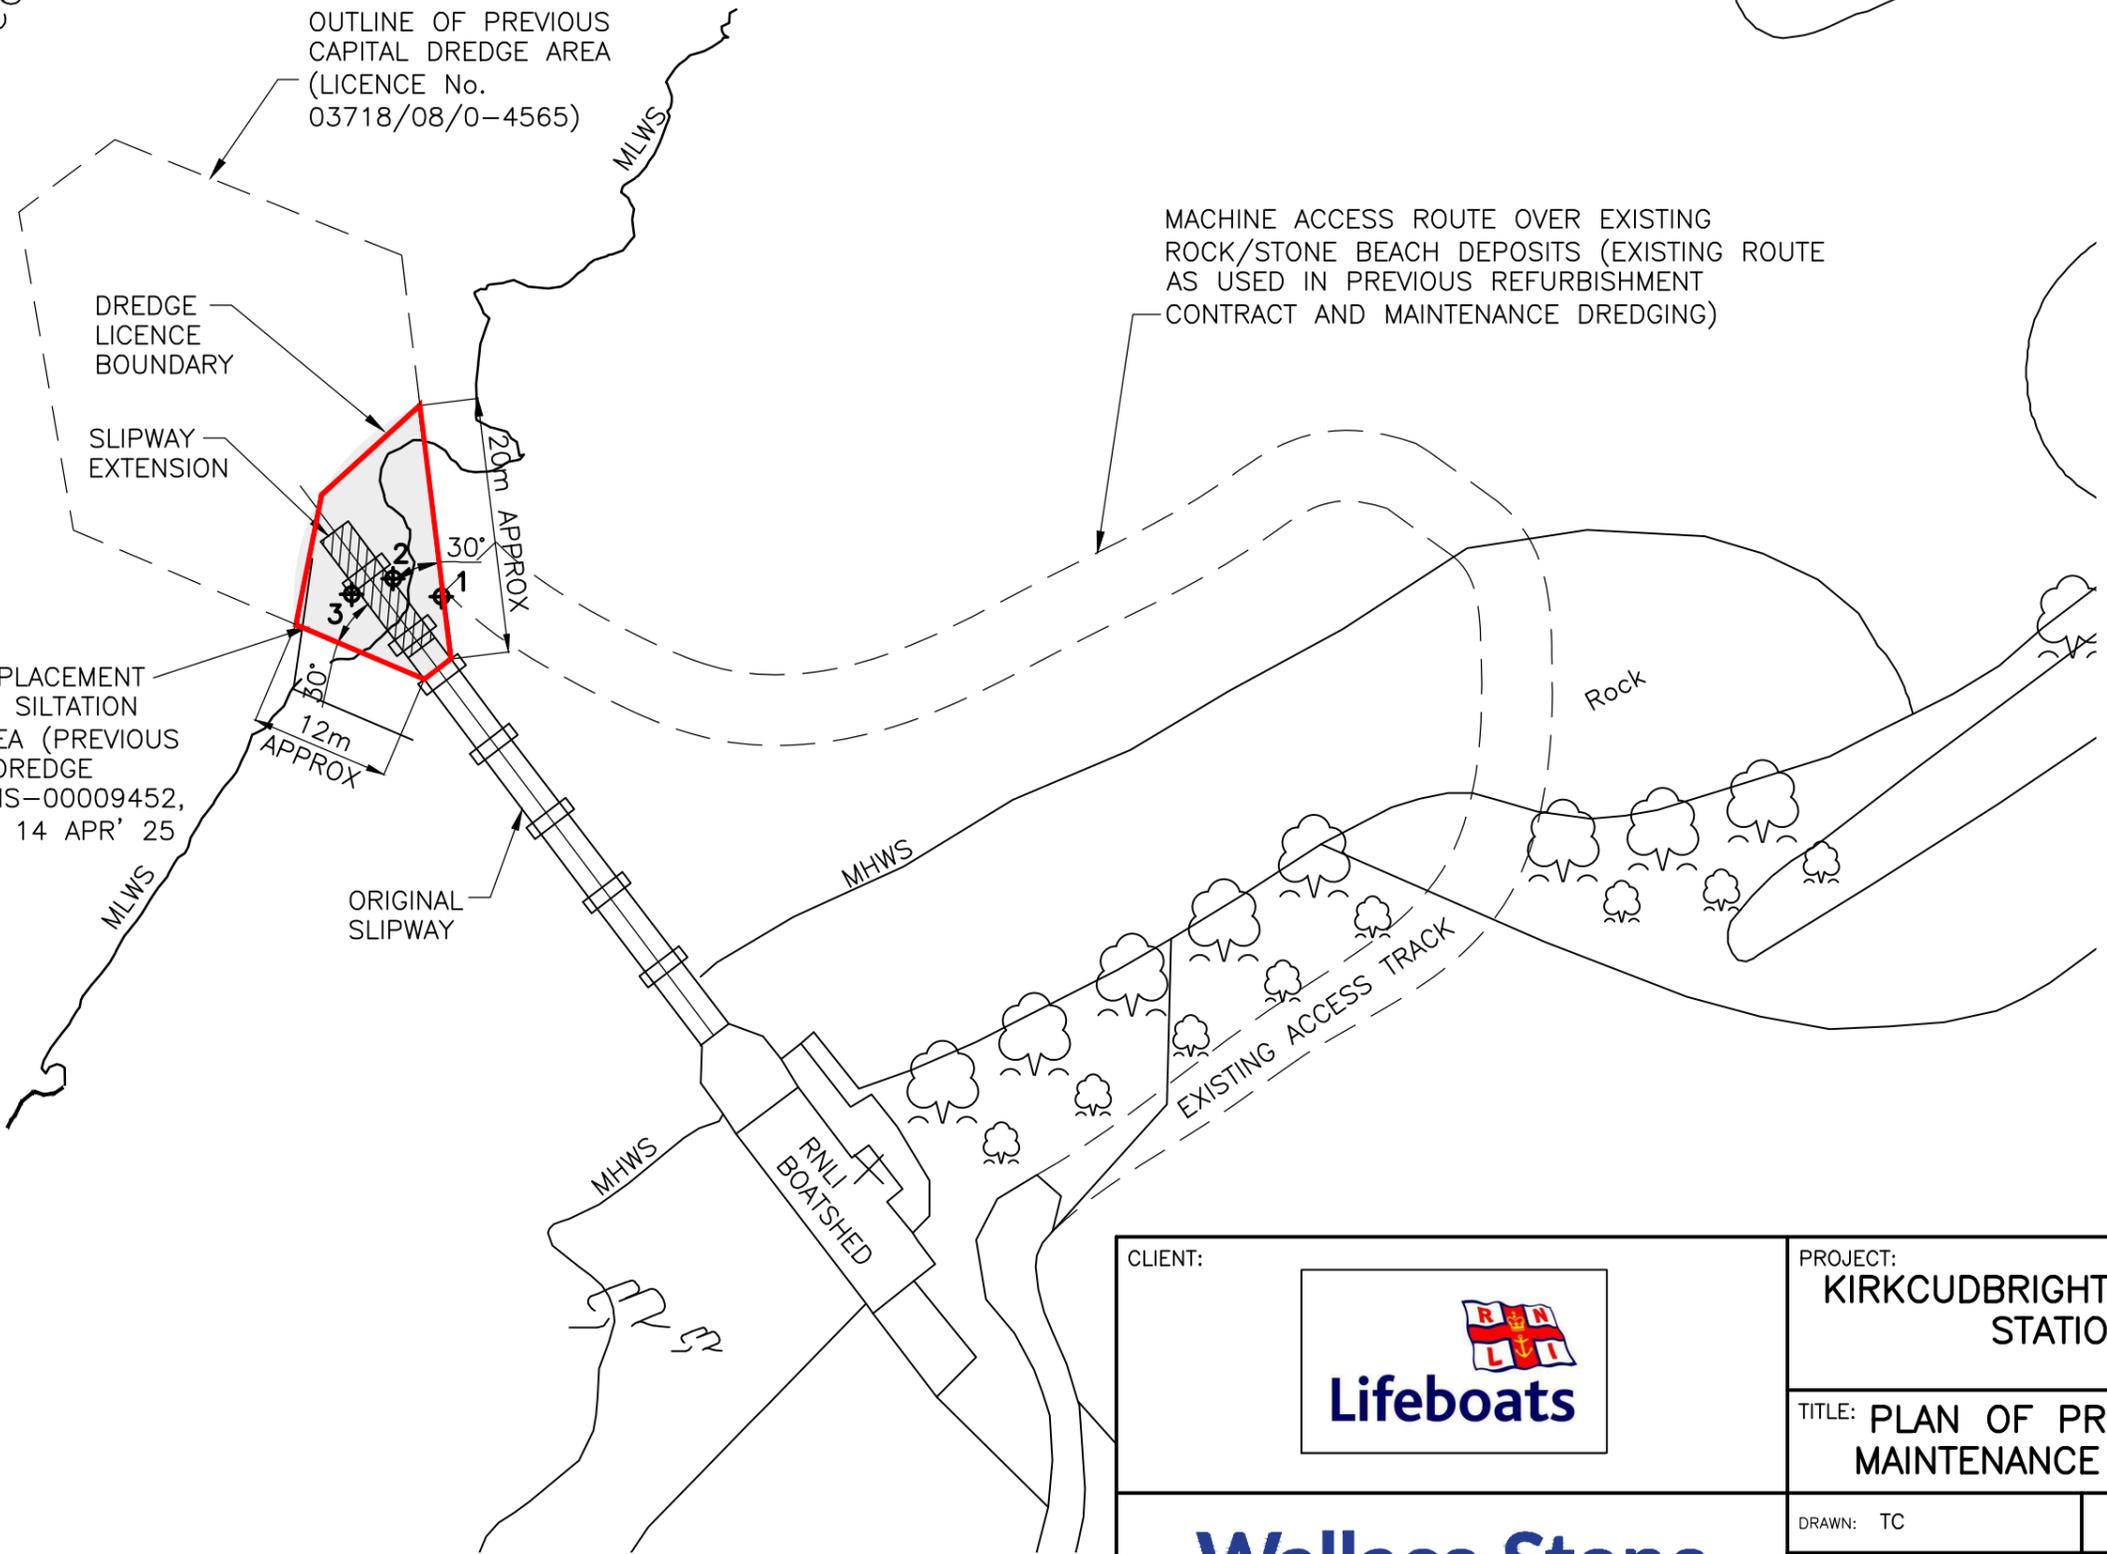

CLIENT:



PROJECT:

KIRKCUDBRIGHT LIFEBOAT STATION

TITLE: PLAN OF PROPOSED MAINTENANCE DREDGE

Wallace Stone
Consulting Civil Engineers

GLASGOW
0141 554 8233
glasgow@wallacestone.co.uk

DINGWALL
01349 866775
dingwall@wallacestone.co.uk

DRAWN: TC

DATE DRAWN: AUG 25

CHKD: JM

DATE CHKD: AUG 25

APPRVD: GB

DATE APPRVD: AUG 25

DRAWING SCALE: 1:500

STAGE: PRELIMINARY

DRG NO. 2631-WS-XX-XX-D-C-1002

REV: P01