


EXISTING MOORING POSITIONS				
POINT	EASTING	NORTHING	LAT	LONG
59	199534.287	907159.701	58° 00.494'	-5° 23.681'
60	199565.451	907171.145	58° 00.501'	-5° 23.650'
61	199579.220	907209.489	58° 00.522'	-5° 23.638'
62	199534.838	907209.863	58° 00.521'	-5° 23.683'
63	199511.488	907255.652	58° 00.545'	-5° 23.709'
64	199457.409	907239.785	58° 00.535'	-5° 23.763'
65	199465.011	907194.789	58° 00.511'	-5° 23.753'
67	199489.149	907184.280	58° 00.506'	-5° 23.728'

- GENERAL NOTES**
1. ALL DIMENSIONS ARE IN MILLIMETRES UNLESS NOTED OTHERWISE.
  2. ALL LEVELS ARE IN METRES RELATIVE TO CHART DATUM.
  3. MHWS +5.1mCD
  4. MLWS +0.8mCD
- LEGEND**
- MOORING CHAIN AND ANCHOR BLOCK
  - 61 EXISTING MOORING MARKER

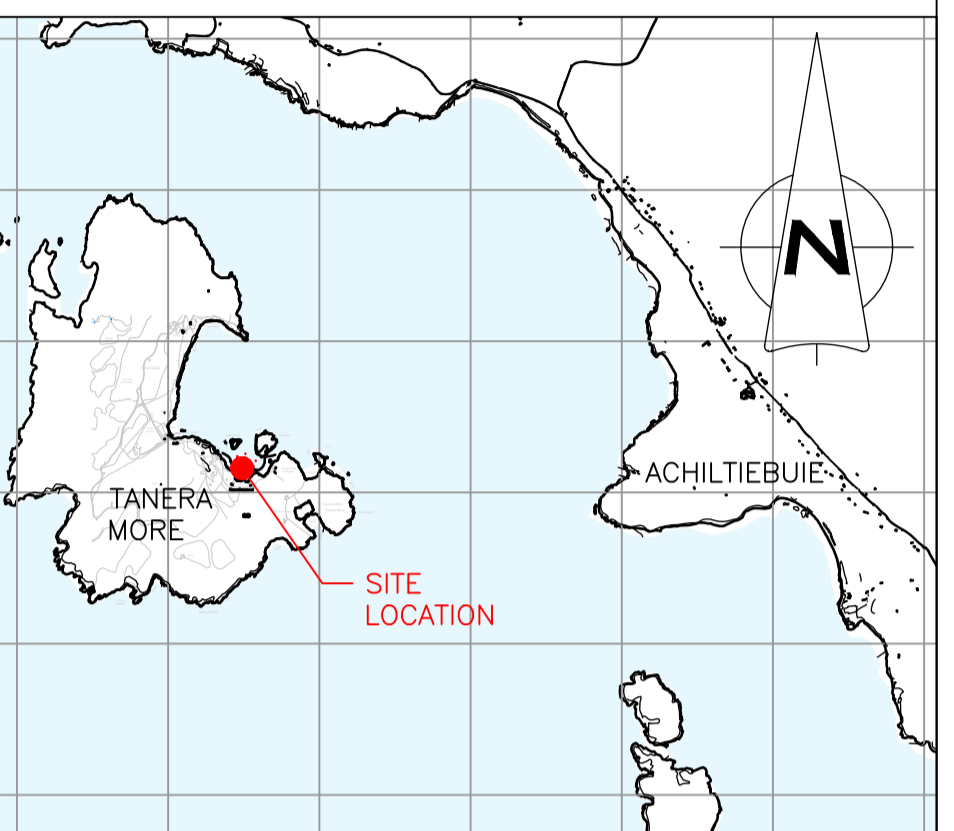

**LOCATION PLAN**  
SCALE 1:50,000

REV	DATE	DETAILS	DRAWN	CHK'D	APP'D

**AMENDMENTS**

CLIENT  
**SUMMER ISLES ENTERPRISES**

PROJECT  
**ROSLYN PIER  
PONTOON EXTENSION**

**Wallace Stone**  
Consulting Civil Engineers

GLASGOW 0141 554 8233  
glasgow@wallacestone.co.uk

DINGWALL 01349 866775  
dingwall@wallacestone.co.uk

STORNOWAY 01851 600220  
stornoway@wallacestone.co.uk

DRAWING TITLE  
**PLAN OF EXISTING MOORINGS  
AND PROPOSED PONTOONS**

DRAWN	CHECKED	APPROVED
JG	TR	TR
DATE	DATE	DATE
25.04.24	25.04.24	25.04.24

SCALE (A1)	STAGE	INFORMATION
1:500		
REVISION		

PROJECT No.	DRAWING No.
<b>2517</b>	<b>102</b>