




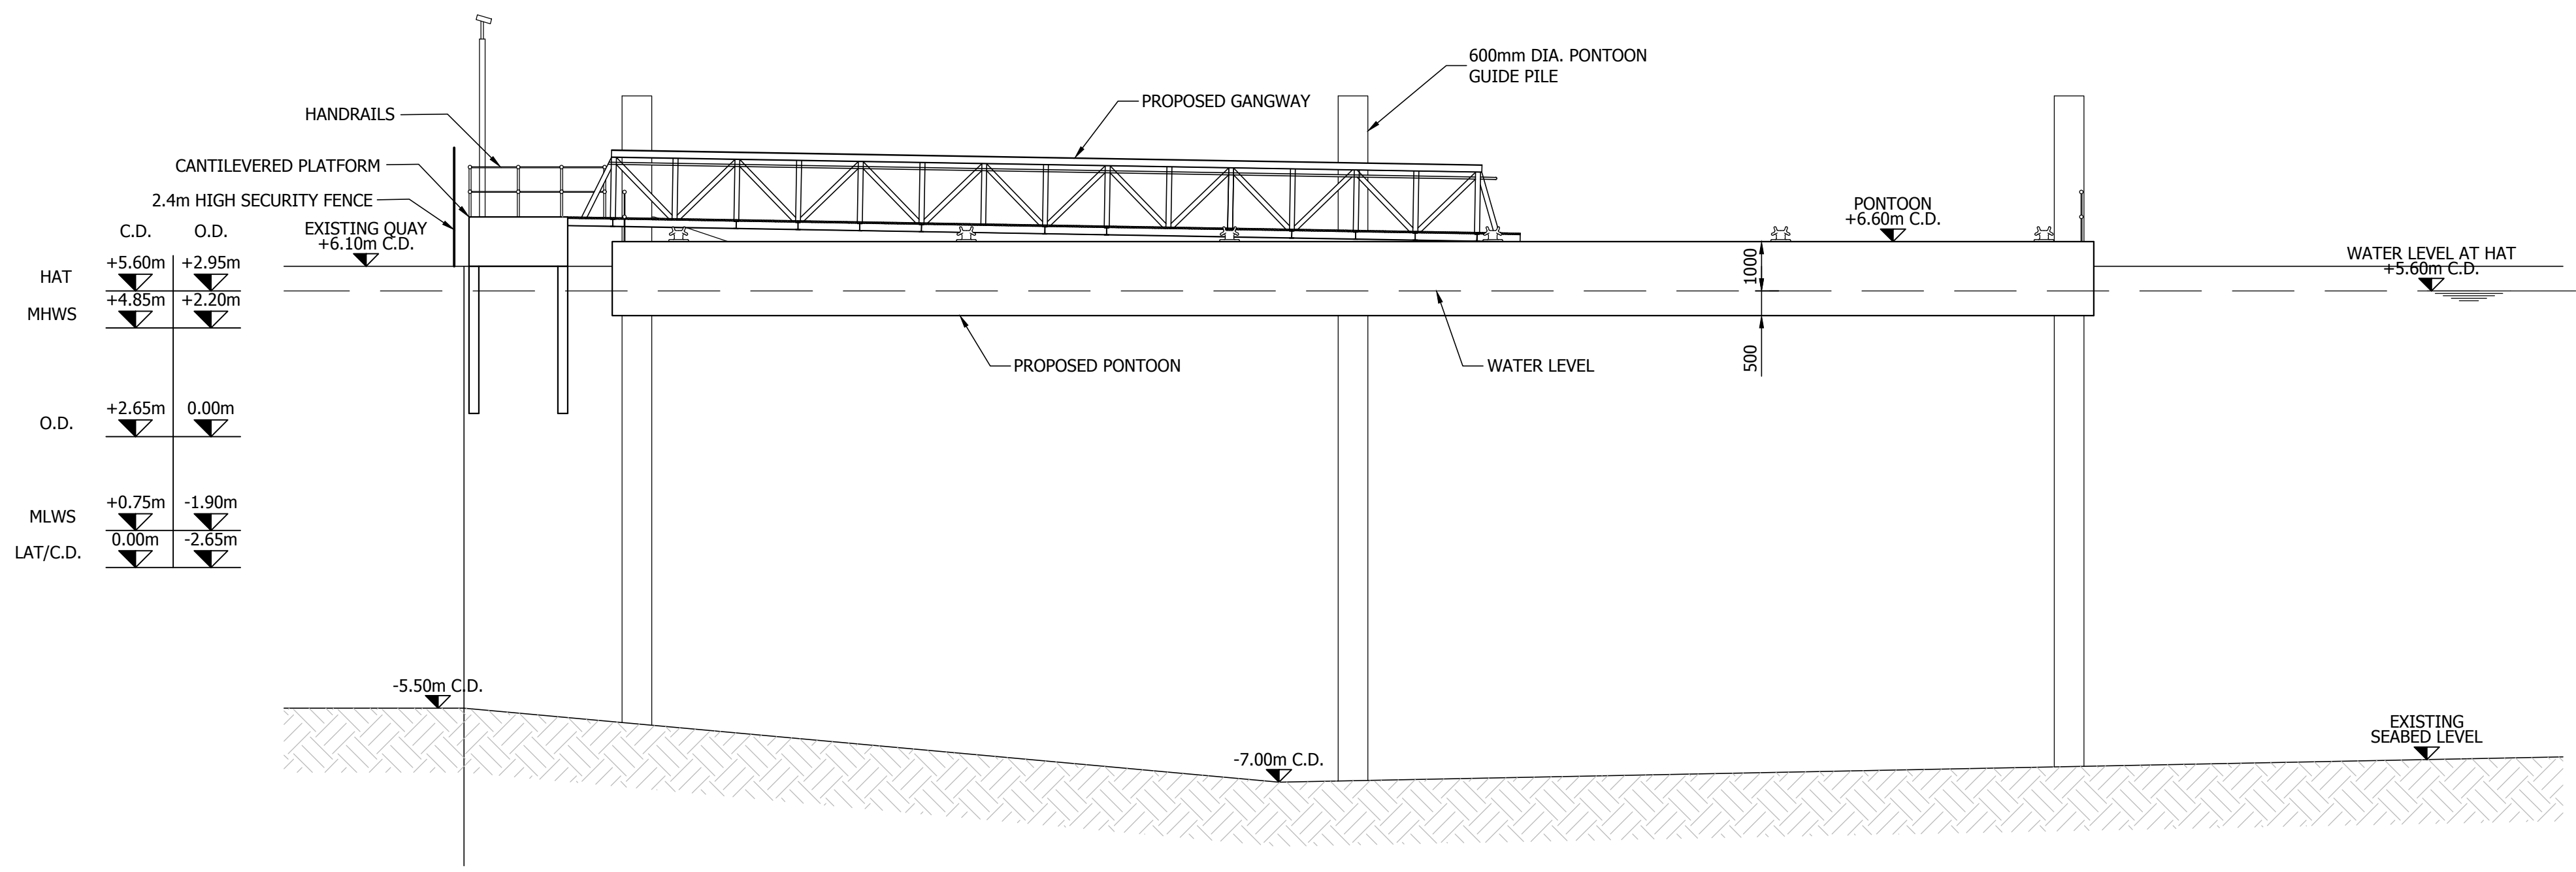


1
223 SECTION AT H.A.T.
SCALE 1:100

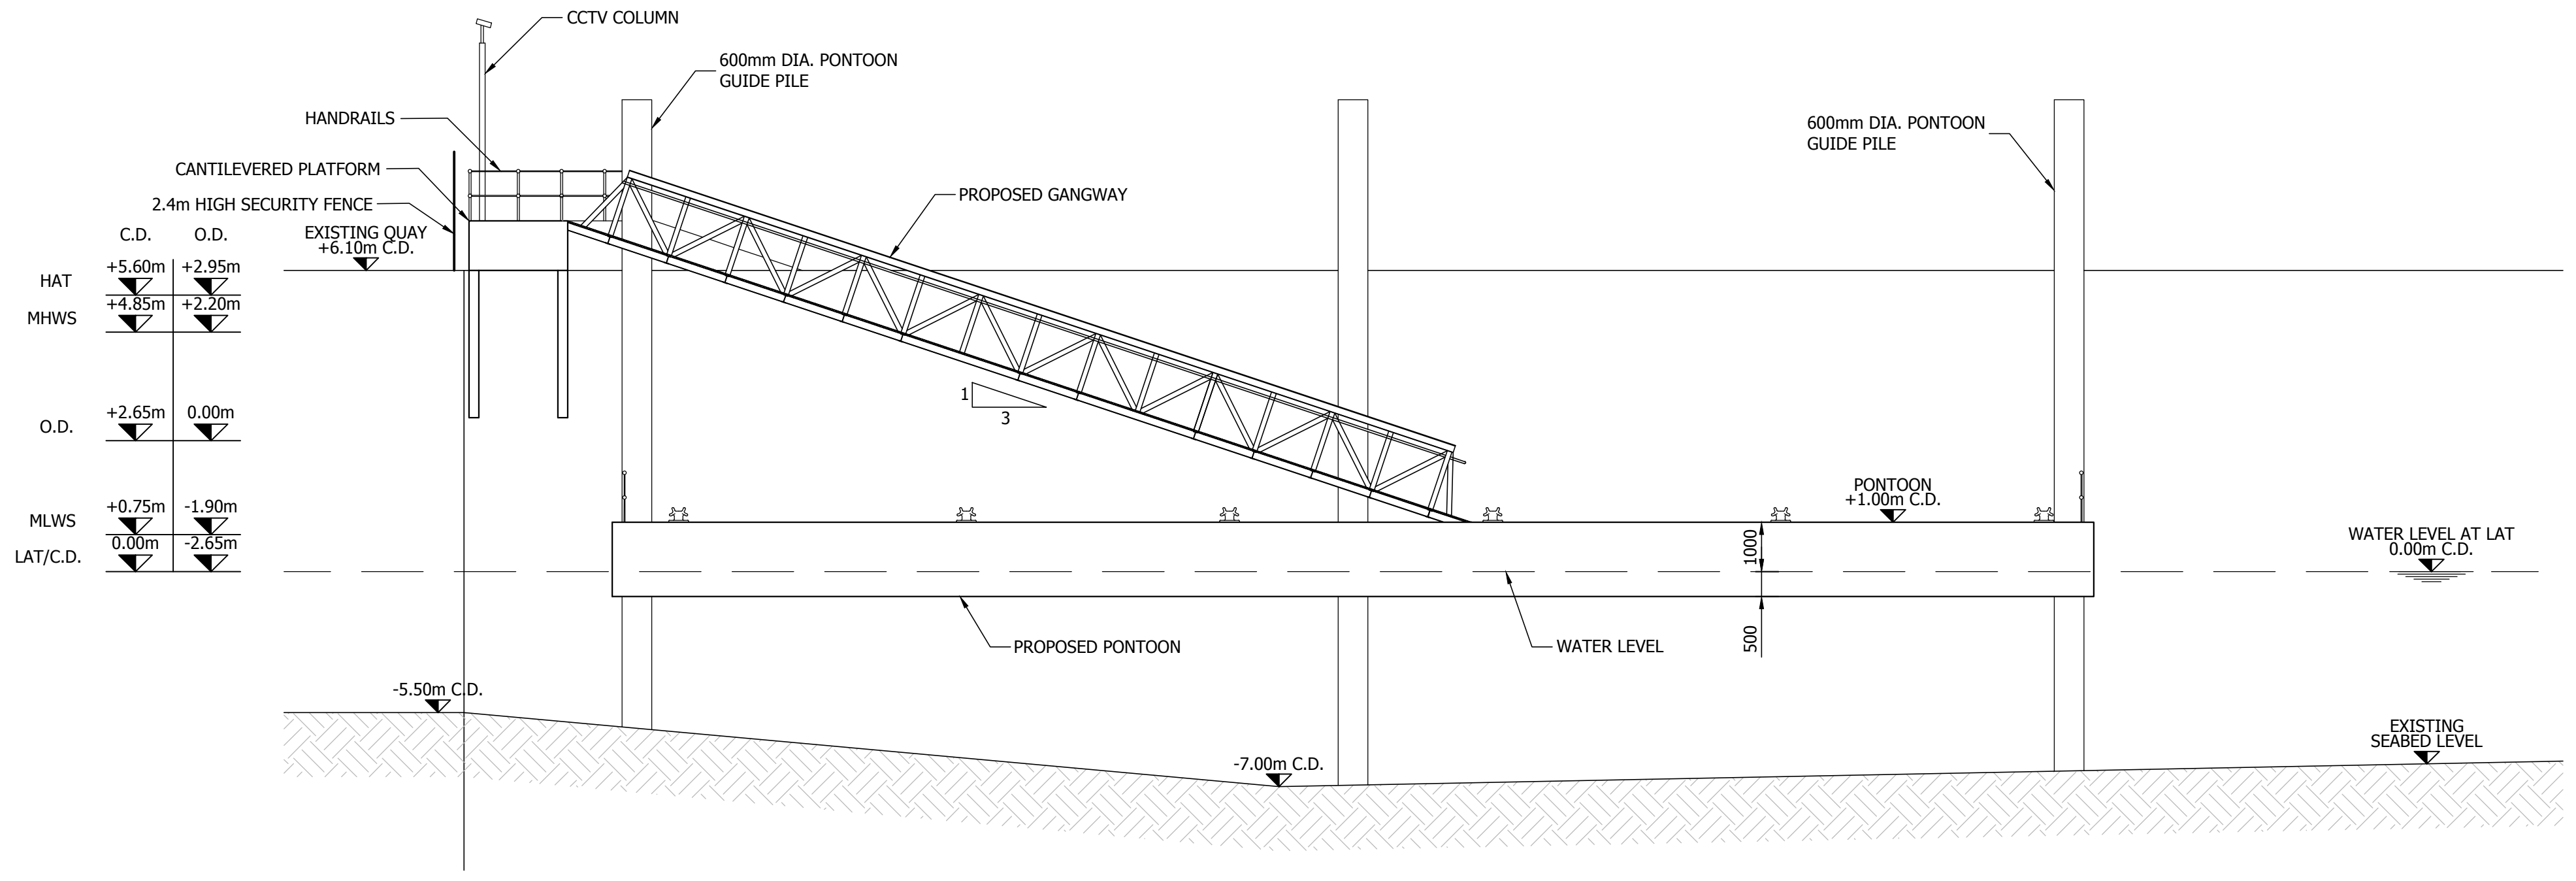

1
223 SECTION AT L.A.T.
SCALE 1:100

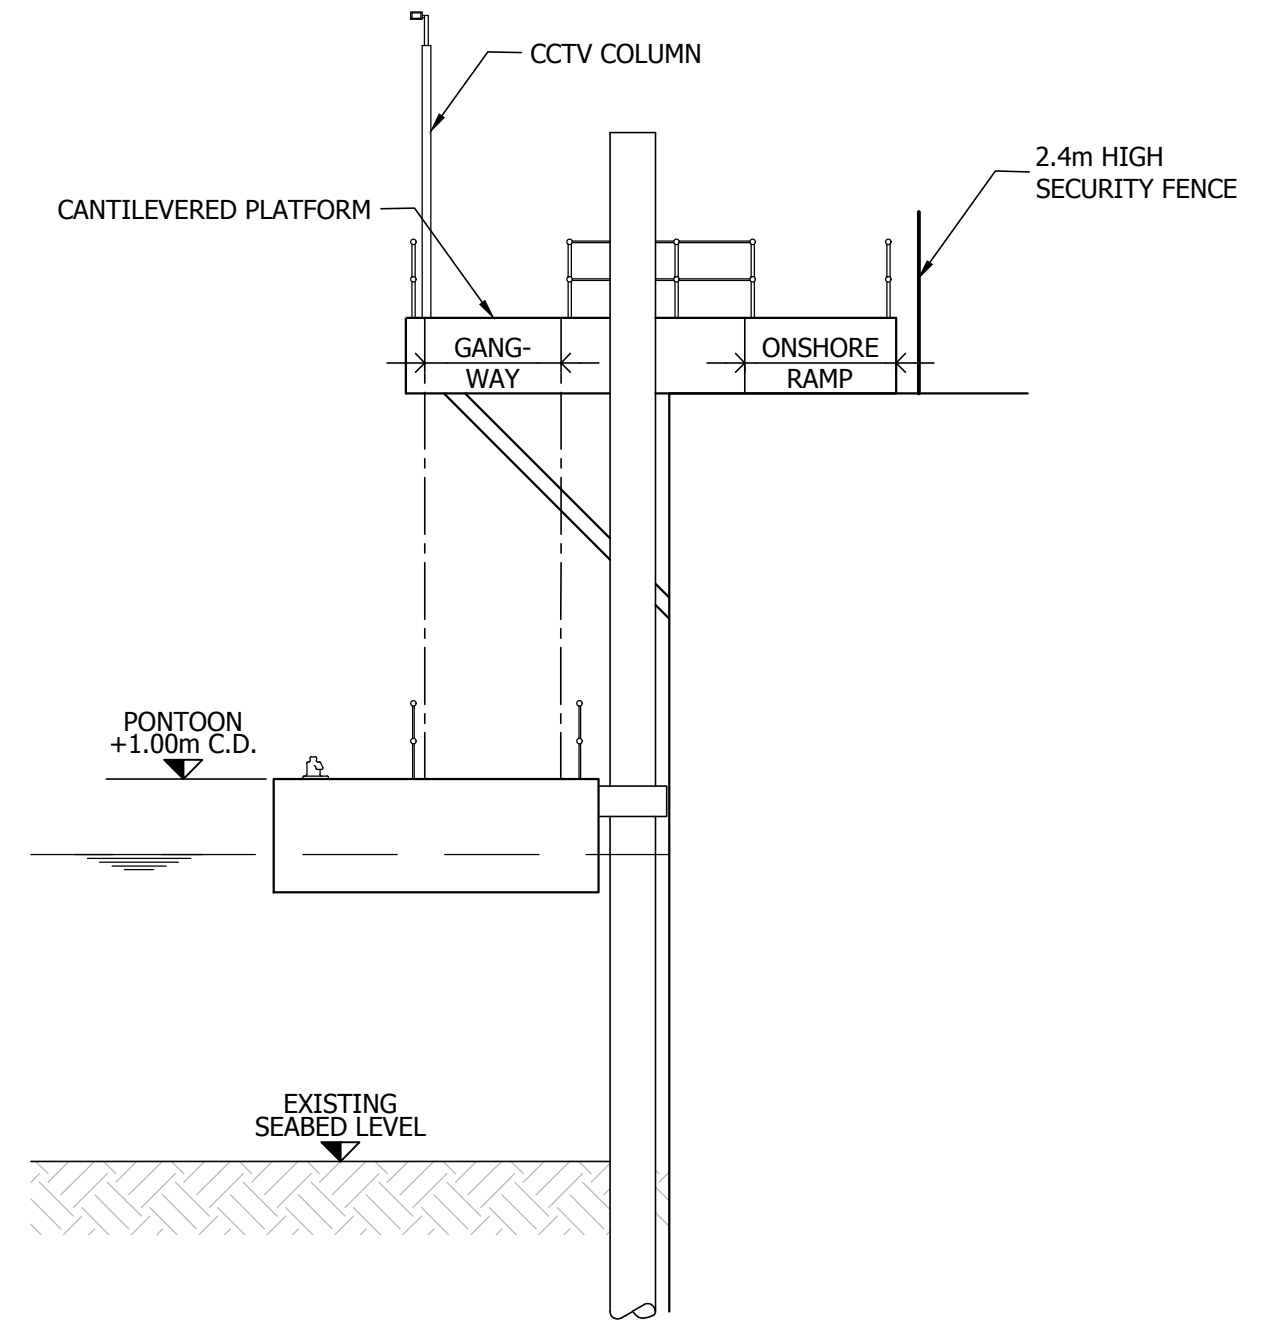

2
223 SECTION AT L.A.T.
SCALE 1:100

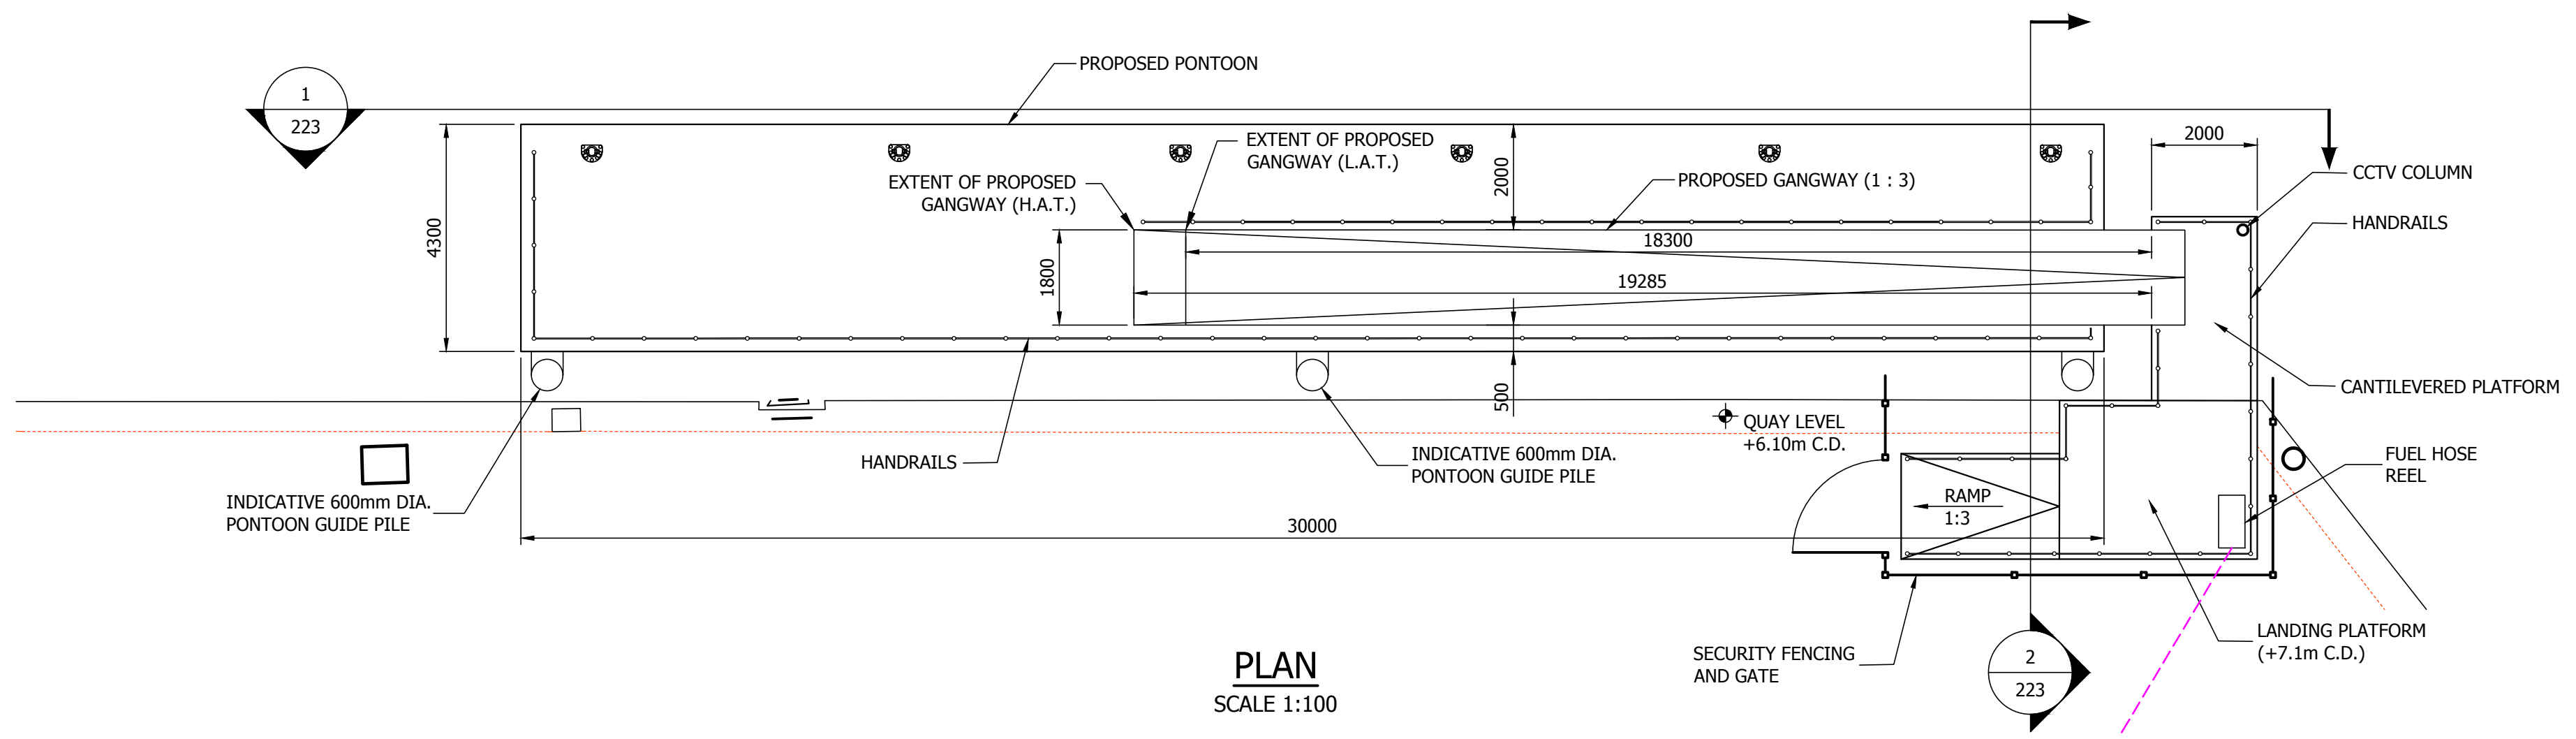

PLAN
SCALE 1:100

REV	DATE	REVISION	DRN	CHK
THIS DRAWING IS COPYRIGHT . DO NOT SCALE FROM THIS DRAWING.				
Arch Henderson 1919 26 Rubislaw Terrace, Aberdeen. AB10 1XE. Tel : 01224 631122 - Fax : 01224 632233. www.arch-henderson.co.uk - email : aberdeen@arch-henderson.co.uk Aberdeen, Dundee, Falkland Islands, Glasgow, Inverness, Lerwick, Southampton and Thurso Civil Engineers Structural Engineers Architects Principal Designers Geotechnical Services Environmental Services				
PROJECT : MPA - SEAGREEN PROPOSED PONTOON BERTH 5				
TITLE : MARINE LICENCE APPLICATION PONTOON DETAILS				
DRAWN : MJ	DATE : 14.10.20	CHECKED : CS	DATE : 04.11.20	
SCALE : (A1) AS SHOWN		DRAWING STATUS : PRELIMINARY		
DRAWING No : 194007 - 233				REV : -