


Pontoon Elevation at 1:200 HWL  
GENERAL ARRANGEMENT DRAWING  
1:150 @ A1

- ▽ +6.90m CD Top of Pile Level
- ▽ +5.40m CD Quay Level
- ▽ +5.05m CD 1:200 Yr High Water Level
- ▽ +4.30m CD HAT
- ▽ +3.80m CD MHWS
- ▽ +0.80m CD MLWS
- ▽ 0.00m CD LAT
- ▽ -1.00m CD Toe of Pile Level
- ▽ -3.20m CD Bed Level

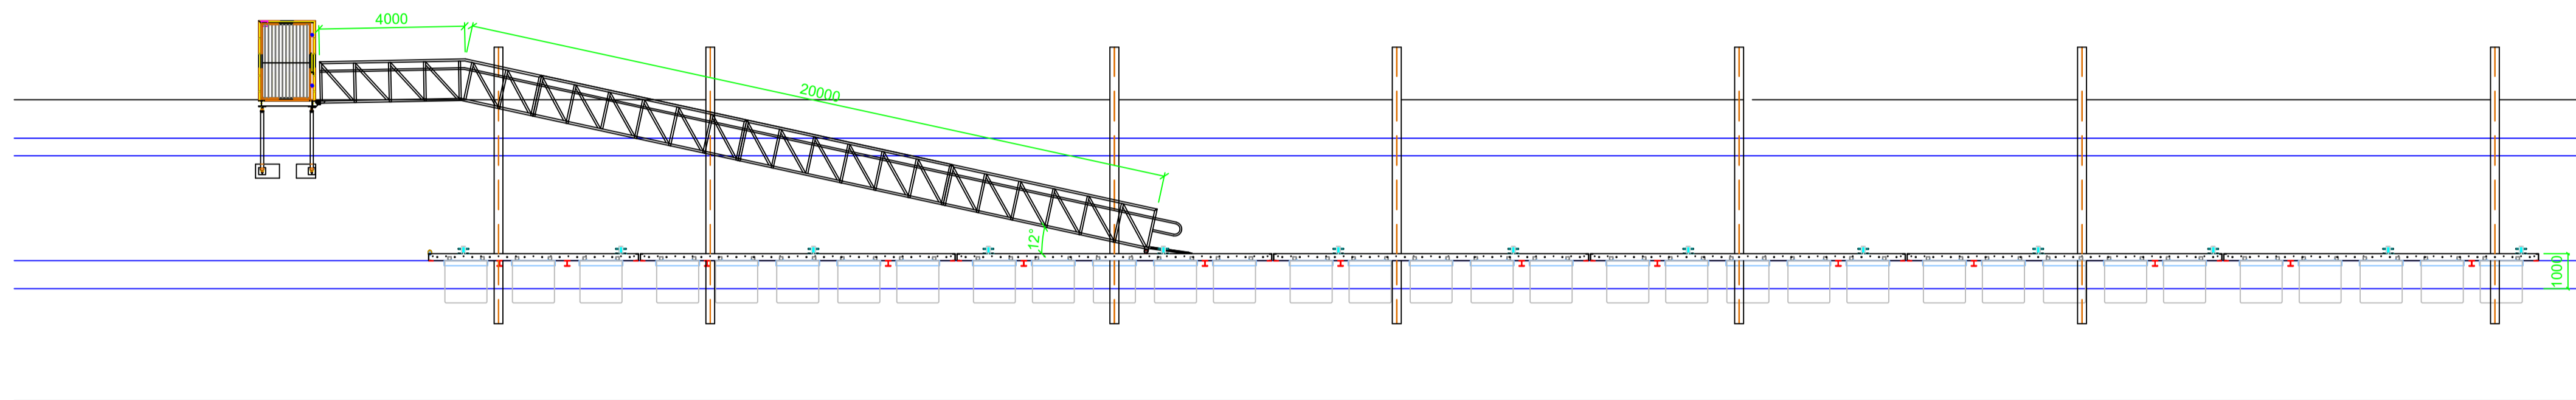

Pontoon Elevation at LAT  
GENERAL ARRANGEMENT DRAWING  
1:150 @ A1

- ▽ +6.90m CD Top of Pile Level
- ▽ +5.40m CD Quay Level
- ▽ +4.30m CD HAT
- ▽ +3.80m CD MHWS
- ▽ 0.00m CD LAT
- ▽ +0.80m CD MLWS
- ▽ -1.00m CD Toe of Pile Level
- ▽ -3.20m CD Bed Level

**DRAWING NOTES**  
XXX

0

REV	COMMENTS	BY	DATE

**TENDER DRAWING**

**CLIENT**  
MORAY EAST OFFSHORE WINDFARM

**PROJECT**  
FRASERBURGH HARBOUR CTV PONTOONS

<b>DRAWING TITLE</b> FRAME DETAIL - OPTION 4PONTOON ELEVATIONS WITH CRANKED RAMP	<b>DATE</b> 10/12/19
--	-------------------------

<b>DRAWING NUMBER</b> S1921-00-11	<b>SCALE</b> As Shown	<b>SHEET SIZE</b> A1
--------------------------------------	--------------------------	-------------------------

<b>DRAWN BY:</b> KR	<b>ENG. CHECK:</b> VC	<b>OP'S CHECK:</b> XX	<b>REVISION</b> 0
------------------------	--------------------------	--------------------------	----------------------