


REV.	DATE	DESCRIPTION	BY	CHK'D	DATE
A1	11.07.18	FIRST ISSUE	K.W.	J.L.	11.07.18

GENERAL NOTES (Unless Noted Otherwise)

- ALL DIMENSIONS IN MILLIMETERS
- IF IN DOUBT ASK

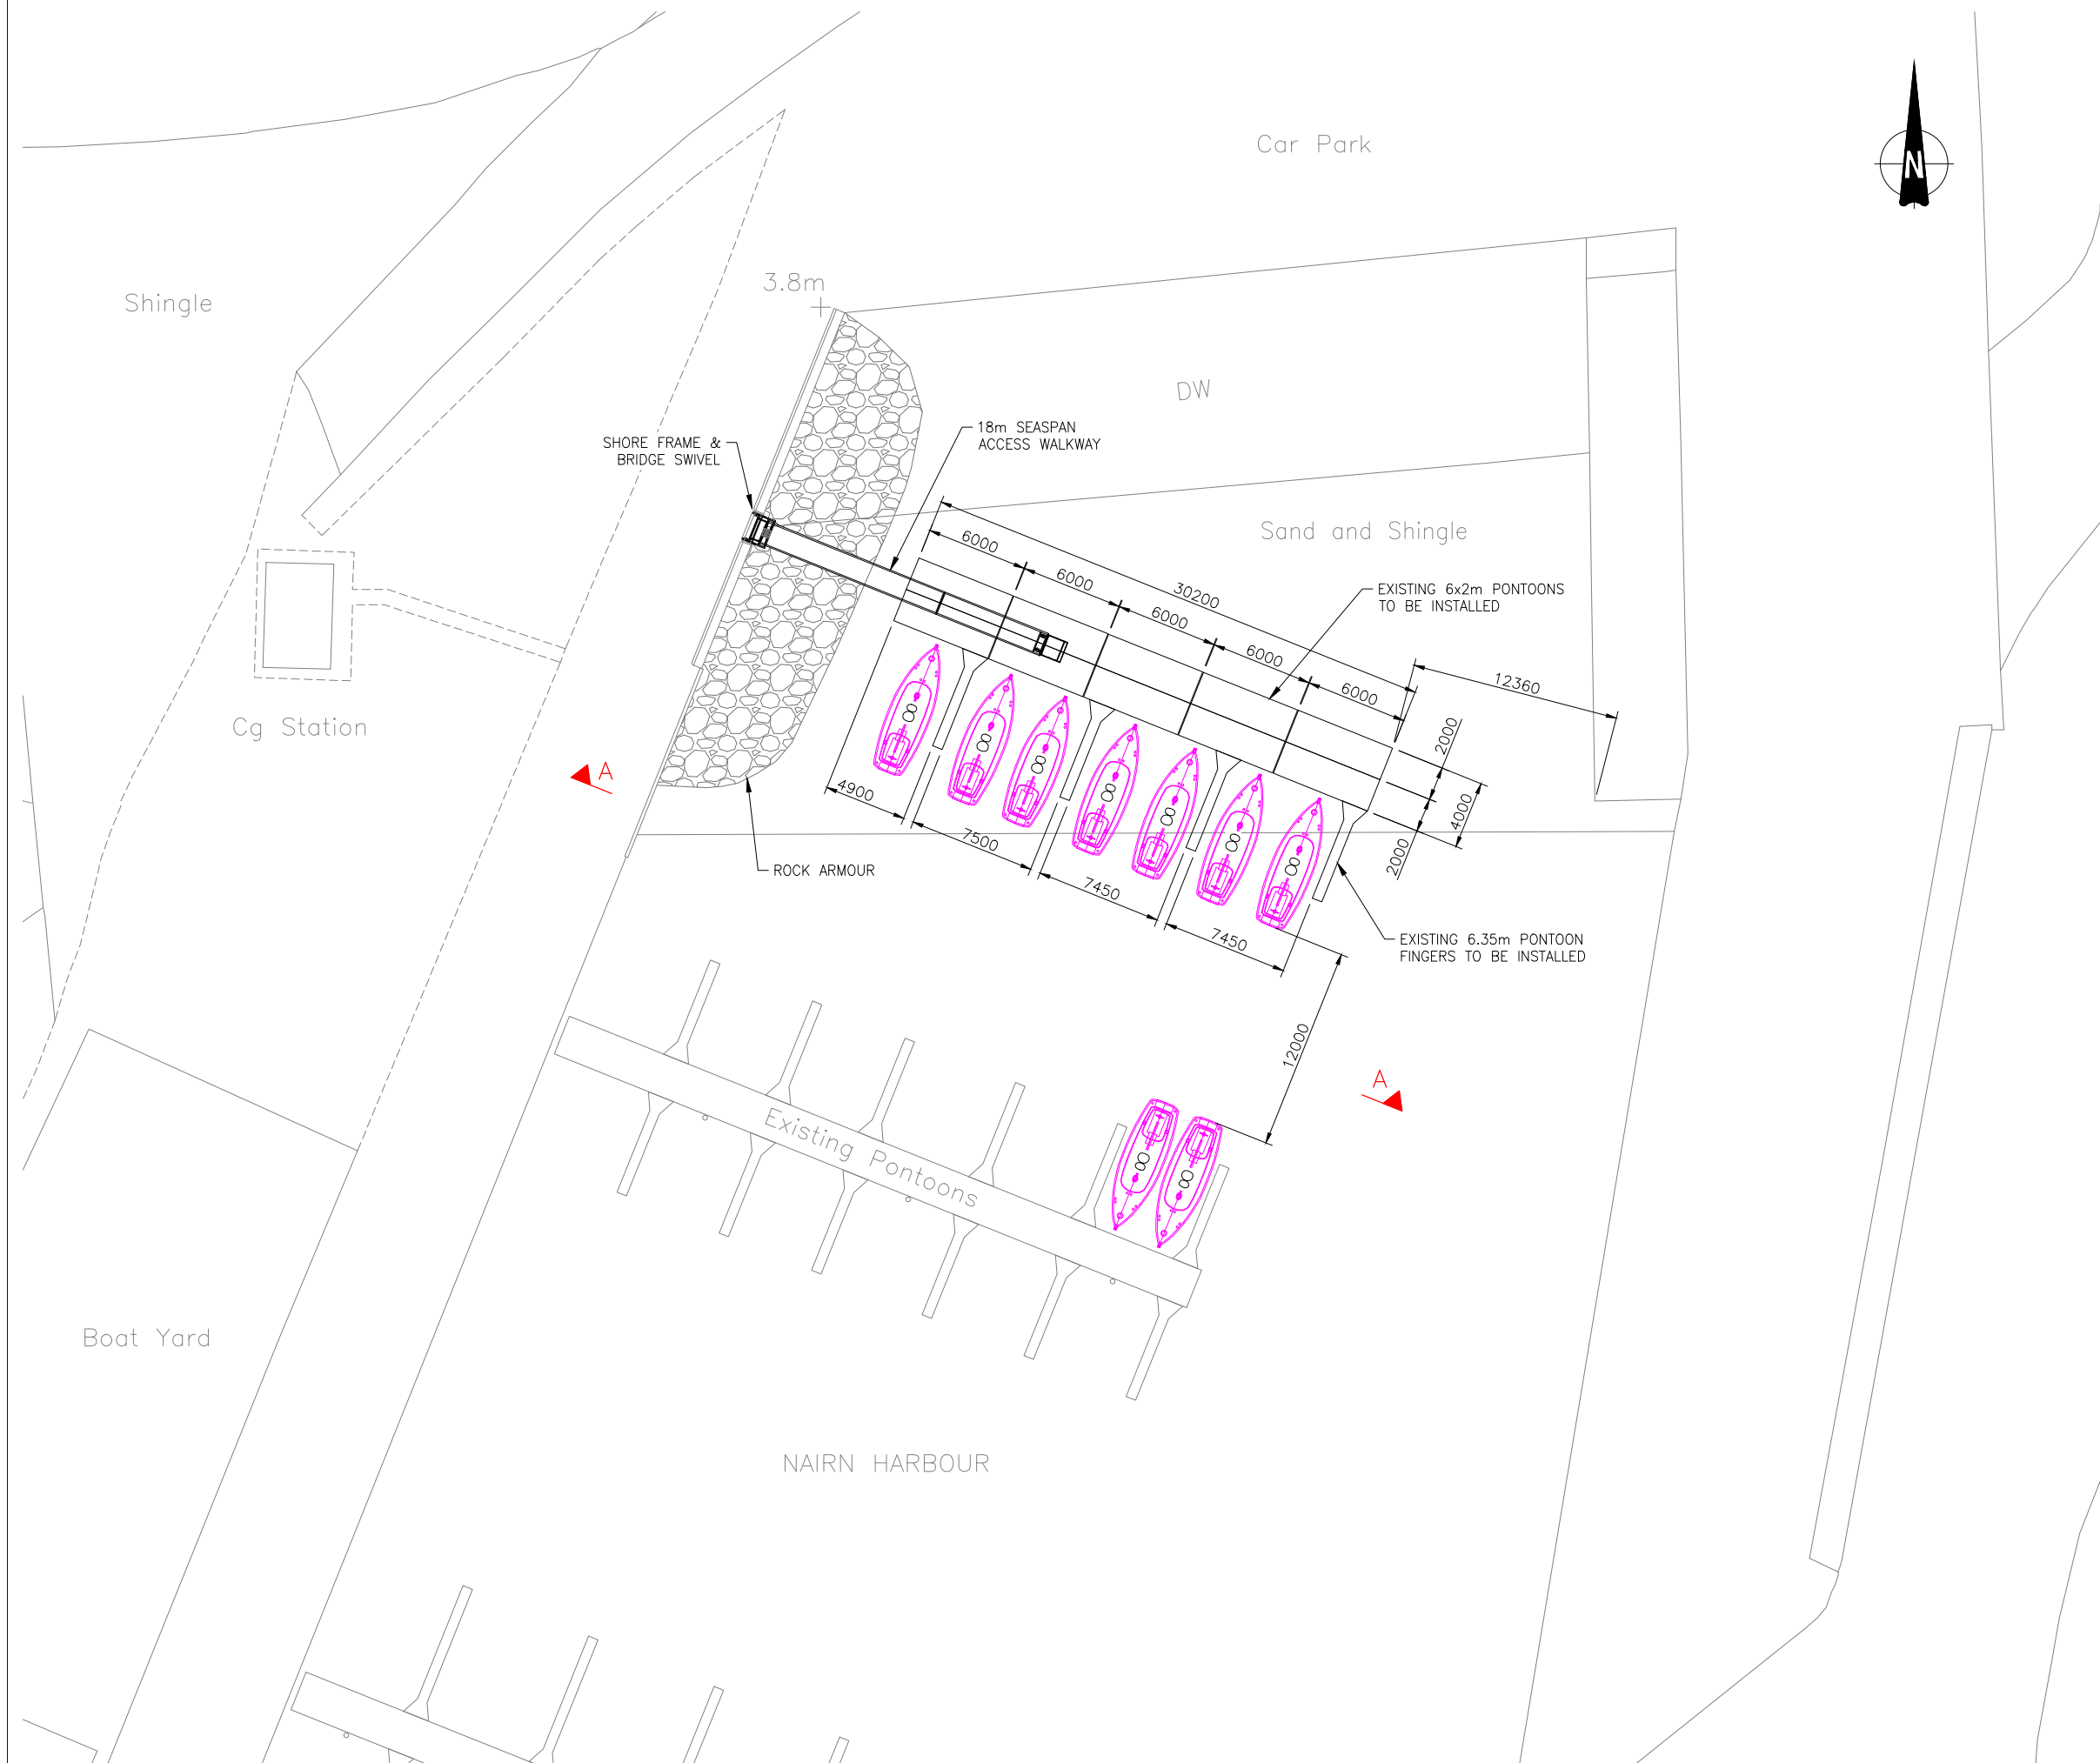

PONTOON GENERAL ARRANGEMENT

Gael Force ENGINEERING
 136 ANDERSON STREET,
 INVERNESS, IV3 8DH
 T. 01463 229400
 www.gaelforcegroup.com

DRAWING TITLE: NAIRN HARBOUR GENERAL ARRANGEMENT		CLIENT: -
DRAWN BY: K. WATSON		CONTRACT DESCRIPTION: PONTOONS
DATE: 11.07.2018	CONTRACT DWG. No: 2862-10524-001	
CHECKED BY: J. LEASK	DATE: 11.07.2018	STANDARD DWG. REF: -
SCALE: N.T.S.	REVISION: -	

PRODUCED ON AUTOCAD BY GAELFORCE ENGINEERING