


PROPOSED SHEET PILED WALL EXTENSION GA  
SCALE 1:200

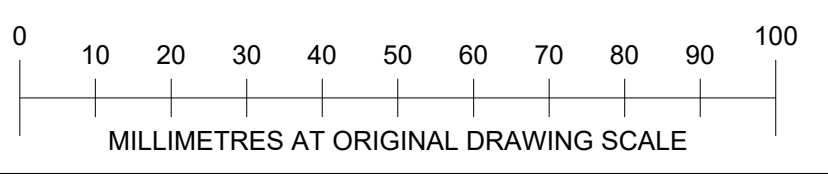

**SAFETY, HEALTH AND ENVIRONMENTAL**

IN ADDITION TO THE HAZARDS OR RISKS NORMALLY ASSOCIATED WITH THE TYPES OF WORK DETAILED ON THIS DRAWING, THE FOLLOWING SIGNIFICANT RESIDUAL RISKS SHOULD BE NOTED.

**CONSTRUCTION:**  
RISK OF DROWNING  
UNDERWATER INSTALLATION

**MAINTENANCE, CLEANING AND OPERATION :**  
RISK OF DROWNING  
UNDERWATER INSPECTION

**DECOMMISSIONING OR DEMOLITION :**  
RISK OF DROWNING  
UNDERWATER DEMOLITION

- NOTES**
- DO NOT SCALE OFF THIS DRAWING.
  - SHOULD THERE BE ANY CONFLICT BETWEEN THE DETAILS INDICATED ON THIS DRAWING AND THOSE INDICATED ON OTHER DRAWINGS THE ENGINEER SHOULD BE INFORMED PRIOR TO CONSTRUCTION ON SITE.
  - ALL DRAWINGS ARE IN MILLIMETRES UNLESS OTHERWISE STATED.
  - IT IS THE RESPONSIBILITY OF THE CONTRACTOR TO EXECUTE THE WORKS AT ALL TIMES IN STRICT ACCORDANCE WITH THE REQUIREMENTS OF THE HEALTH AND SAFETY AT WORK ACT 1974 AND CDM REGULATIONS 2015.
  - THIS DRAWING IS TO BE READ IN CONJUNCTION WITH ALL OTHER RELEVANT DRAWINGS.  
JJ21-HBPW-14-ZZ-SK-C-1418 - RETAINING WALL NORTH OF QUAY - LONG SECTION

**SKETCH**

REV	DESCRIPTION	BY	CHK	APP	DATE
P03	AMENDED TO SUIT -13.5mCD FUTURE DREDGE	DPS	MDT	MDT	21/09/23
P02	AMENDED COMBI WALL SPECIFICATION ADJACENT TO BERTHING LINE	DPS	MDT	MDT	03/08/23
P01	FIRST ISSUE	DPS	MDT	MDT	19/07/23

REVISION TABLE

**HBPW**  
CONSULTING ENGINEERS

43 BRIDGEGATE  
RETFORD  
NOTTINGHAMSHIRE  
DN22 7UX  
TEL (01777) 869896  
www.hbpw.co.uk

CLIENT:

**FORTH PORTS**  
LEITH

CONTRACTOR:

**GRAHAM**

HBPW PROJECT NUMBER:  
**SL07284**

PROJECT:  
**PORT OF LEITH - OUTER BERTH AND LANDSIDE REDEVELOPMENT**

DRAWING:  
**RETAINING WALL NORTH OF QUAY GENERAL ARRANGEMENT**

PROJECT ENGINEER: DPS	DRAWN: DPS
CHECKED: MDT	APPROVED: MDT
DATE: 19.07.23	SCALE: 1:200
SIZE: A1	SUITABILITY: S3
REVISION: P03	DOCUMENT REFERENCE NUMBER: JJ21-HBPW-14-ZZ-SK-C-1417