
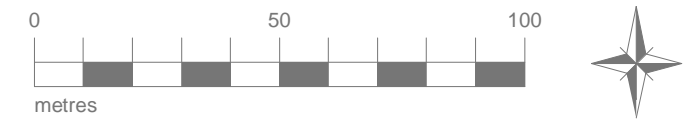


**KEY**

- SITE OWNERSHIP BOUNDARY
- SSSI & SPA
- RAMSAR
- 50m BUFFER ZONE FOR SPA
- NO WORKS WITHIN THIS AREA
- DISCHARGE PIPE
- 2<sub>3</sub>** WATER DEPTHS IN m [OD(N)]

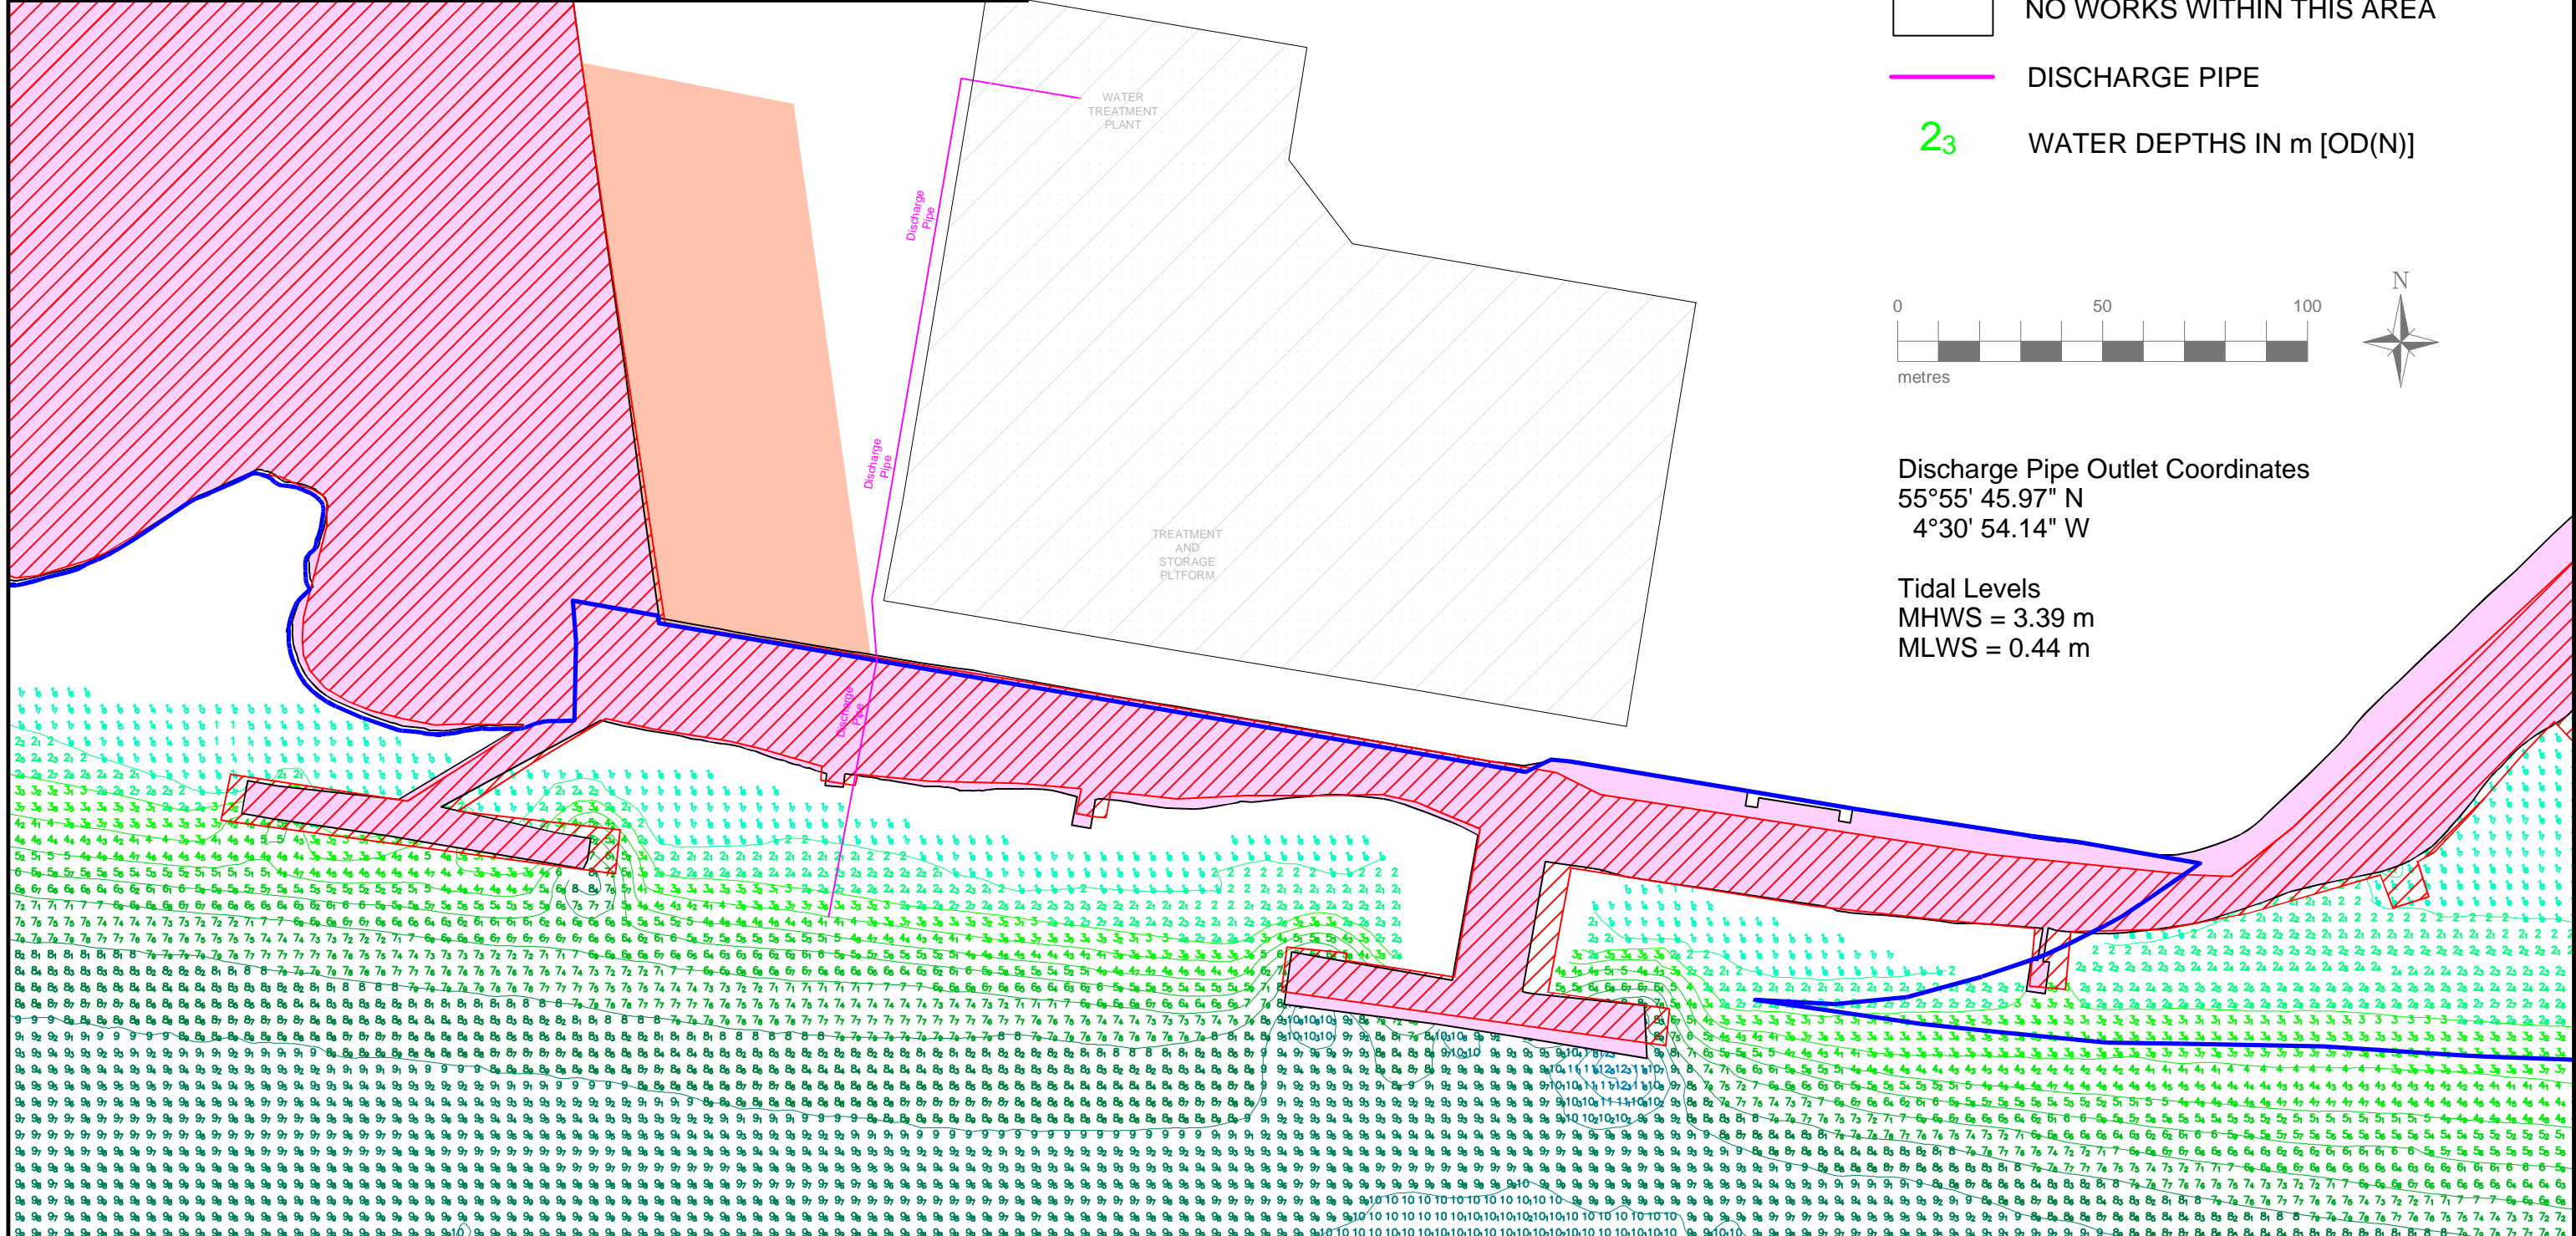

Discharge Pipe Outlet Coordinates  
 55°55' 45.97" N  
 4°30' 54.14" W

Tidal Levels  
 MHWS = 3.39 m  
 MLWS = 0.44 m

Contractor: DEC DEME Environmental Contractors nv Haven 1025 – Scheldedijk 30 2070 Zwijndrecht   Belgium	Client: Esso Petroleum Company Limited  Project: REST OF BOWLING REMEDIATION PROJECT	Title: <b>Water Treatment Plant          Discharge Pipe Location</b>
Drawn: Valerio Finco Date: 23/08/2021 Project Number: 5777		Checked: Jan Van de Weghe Approved: Valerio Finco Scale: A3 Drawing Number: OP-DWG-020 Revision: 00