

Do not use scaled dimensions from this drawing. All dimensions are to be verified and checked on site by the Main Contractor before the commencement of any shop drawings or work whatsoever, either on their behalf or for subcontractors or suppliers.

All discrepancies are to be reported to the Architect immediately. This drawing is to be read in conjunction with all related Architect's, Engineers' and specialist's drawings and relevant information.

Registered Office: John Renshaw Architects Ltd, 90a Constitution Street, Leith, Edinburgh, EH6 6RP. Registered in Scotland: SC641041  
 © John Renshaw Architects Ltd. All rights reserved

### CONSTRUCTION (DESIGN AND MANAGEMENT) REGULATIONS 2015

This drawing is to be read in conjunction with John Renshaw Architects' Standard Hazard and Risk Assessment of architectural matters drawings.

Works to be carried out in accordance with the Construction Phase plan prepared by the Principal Contractor.

### Notes

Timber viewing platform. 1100 barrier


Existing stone harbour cope to be retained

Seating fixed to deck

Decking grip strips

Woodscape custom Type 1 (1No) backless bench 450mm(h), 450mm (w), 2000mm (l) (1No) backless bench 450mm(h), 450mm (w), 1800mm (l)

Coloured Fibredeck (or similar to match existing) surfacing will be extended though to provide a uniform surface for pedestrians.

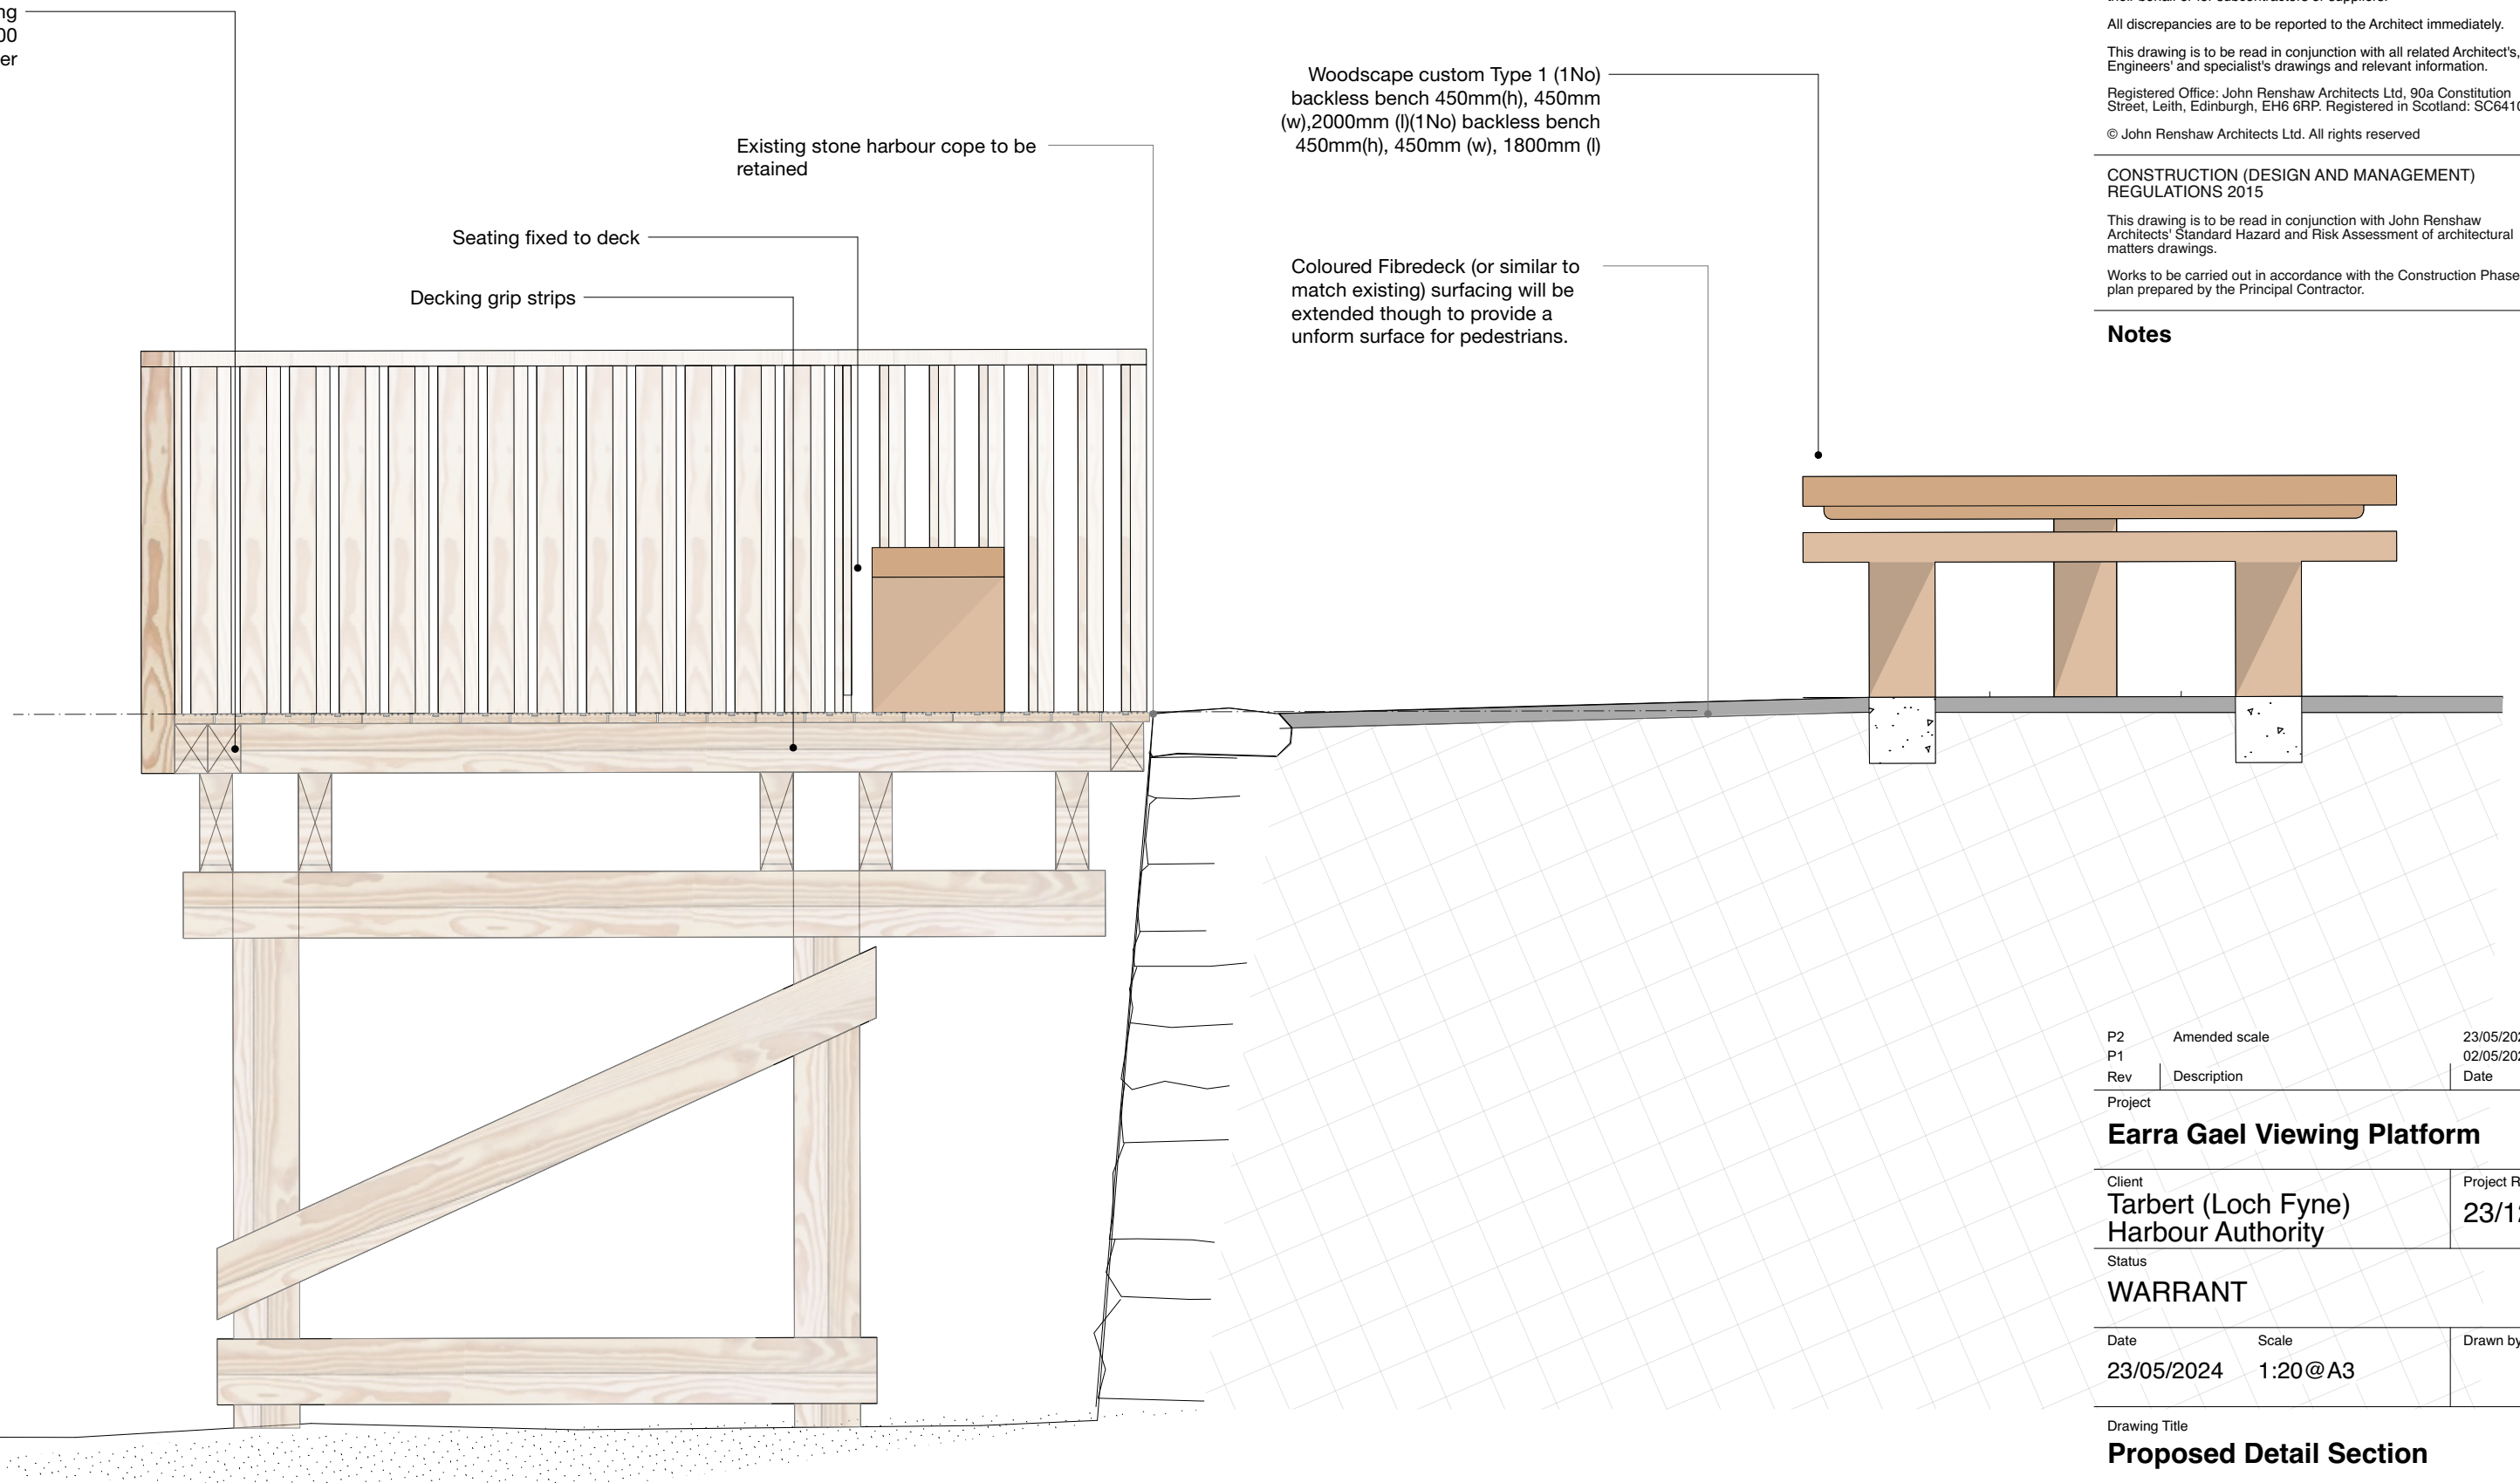

Rev	Description	Date
P2	Amended scale	23/05/2024
P1		02/05/2024

Project  
**Earra Gael Viewing Platform**

Client  
**Tarbert (Loch Fyne) Harbour Authority**  
 Project Ref.  
**23/12**

Status  
**WARRANT**

Date  
**23/05/2024**  
 Scale  
**1:20@A3**  
 Drawn by

Drawing Title  
**Proposed Detail Section**

