


PROPOSED ELEVATION ON ACCESS GANGWAY @ HIGH WATER LEVEL

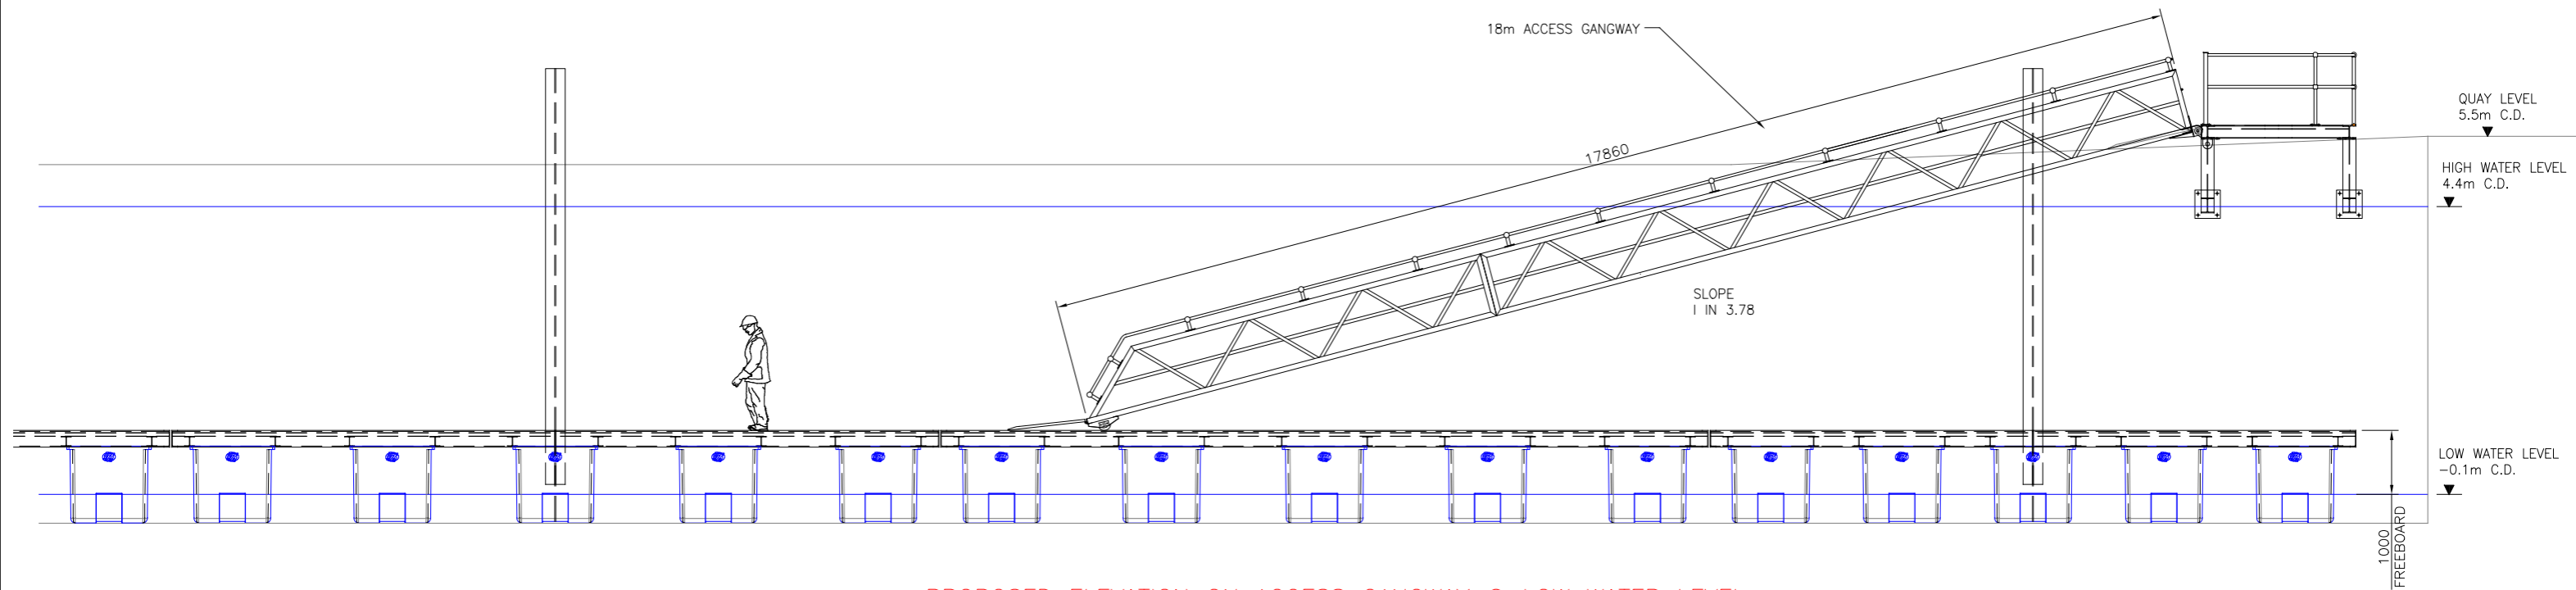

PROPOSED ELEVATION ON ACCESS GANGWAY @ LOW WATER LEVEL

REV.	DATE	DESCRIPTION	BY	CHK'D	DATE
A1	23.11.21	FIRST ISSUE	K.W.	S.M.	23.11.21
A2	11.04.22	WATER LEVELS UPDATED TO CHART DATUM	K.W.	S.O.	11.04.22
A3	13.06.22	GANGWAY LENGTH REDUCED TO 18m	K.W.	S.O.	13.06.22

**PAINT / FINISH SPECIFICATION**  
 GALVANIZED TO BS EN ISO 1461:2009

**GENERAL NOTES** (Unless Noted Otherwise)

- ALL DIMENSIONS IN MILLIMETRES (mm)
- IF IN DOUBT ASK

**GaelForce ENGINEERING**  
 136 ANDERSON STREET,  
 INVERNESS, IV3 8DH  
 T. 01463 229400  
 www.gaelforcegroup.com

DRAWING TITLE: MORAY WEST – BUCKIE PROPOSED PONTOON LAYOUT		CLIENT: -
DRAWN BY: K. WATSON		CONTRACT DESCRIPTION: PONTOONS
DATE: 23.11.2021	CHECKED: S. MILNE	CONTRACT DWG. No: E-5942-001
DATE: 23.11.2021	SCALE: N.T.S.	STANDARD DWG. REF: -
		REVISION: -