

Do not use scaled dimensions from this drawing. All dimensions are to be verified and checked on site by the Main Contractor before the commencement of any shop drawings or work whatsoever, either on their behalf or for subcontractors or suppliers.

All discrepancies are to be reported to the Architect immediately.

This drawing is to be read in conjunction with all related Architect's, Engineers' and specialist's drawings and relevant information.

Registered Office: John Renshaw Architects Ltd, 90a Constitution Street, Leith, Edinburgh, EH6 6RP. Registered in Scotland: SC641041

© John Renshaw Architects Ltd. All rights reserved

## CONSTRUCTION (DESIGN AND MANAGEMENT) REGULATIONS 2015

This drawing is to be read in conjunction with John Renshaw Architects' Standard Hazard and Risk Assessment of architectural matters drawings.

Works to be carried out in accordance with the Construction Phase plan prepared by the Principal Contractor.

## Notes

Woodscape Bench  
• Anti-slip coating will be provided on viewing platform along with appropriate edge protections to enhance pedestrian safety.

Historic harbour wall cove to be retained

Historic slipway to be retained



Existing viewpoint to be removed

Existing planters & timber seating

lifé buoy 773x250 Guardian 600 or similar to be surface mounted to barrier

Cycle stands will be set back at a safe distance from the road edge

Coloured Fibredeck (or similar to match existing) surfacing will be extended though to provide a uniform surface for pedestrians.

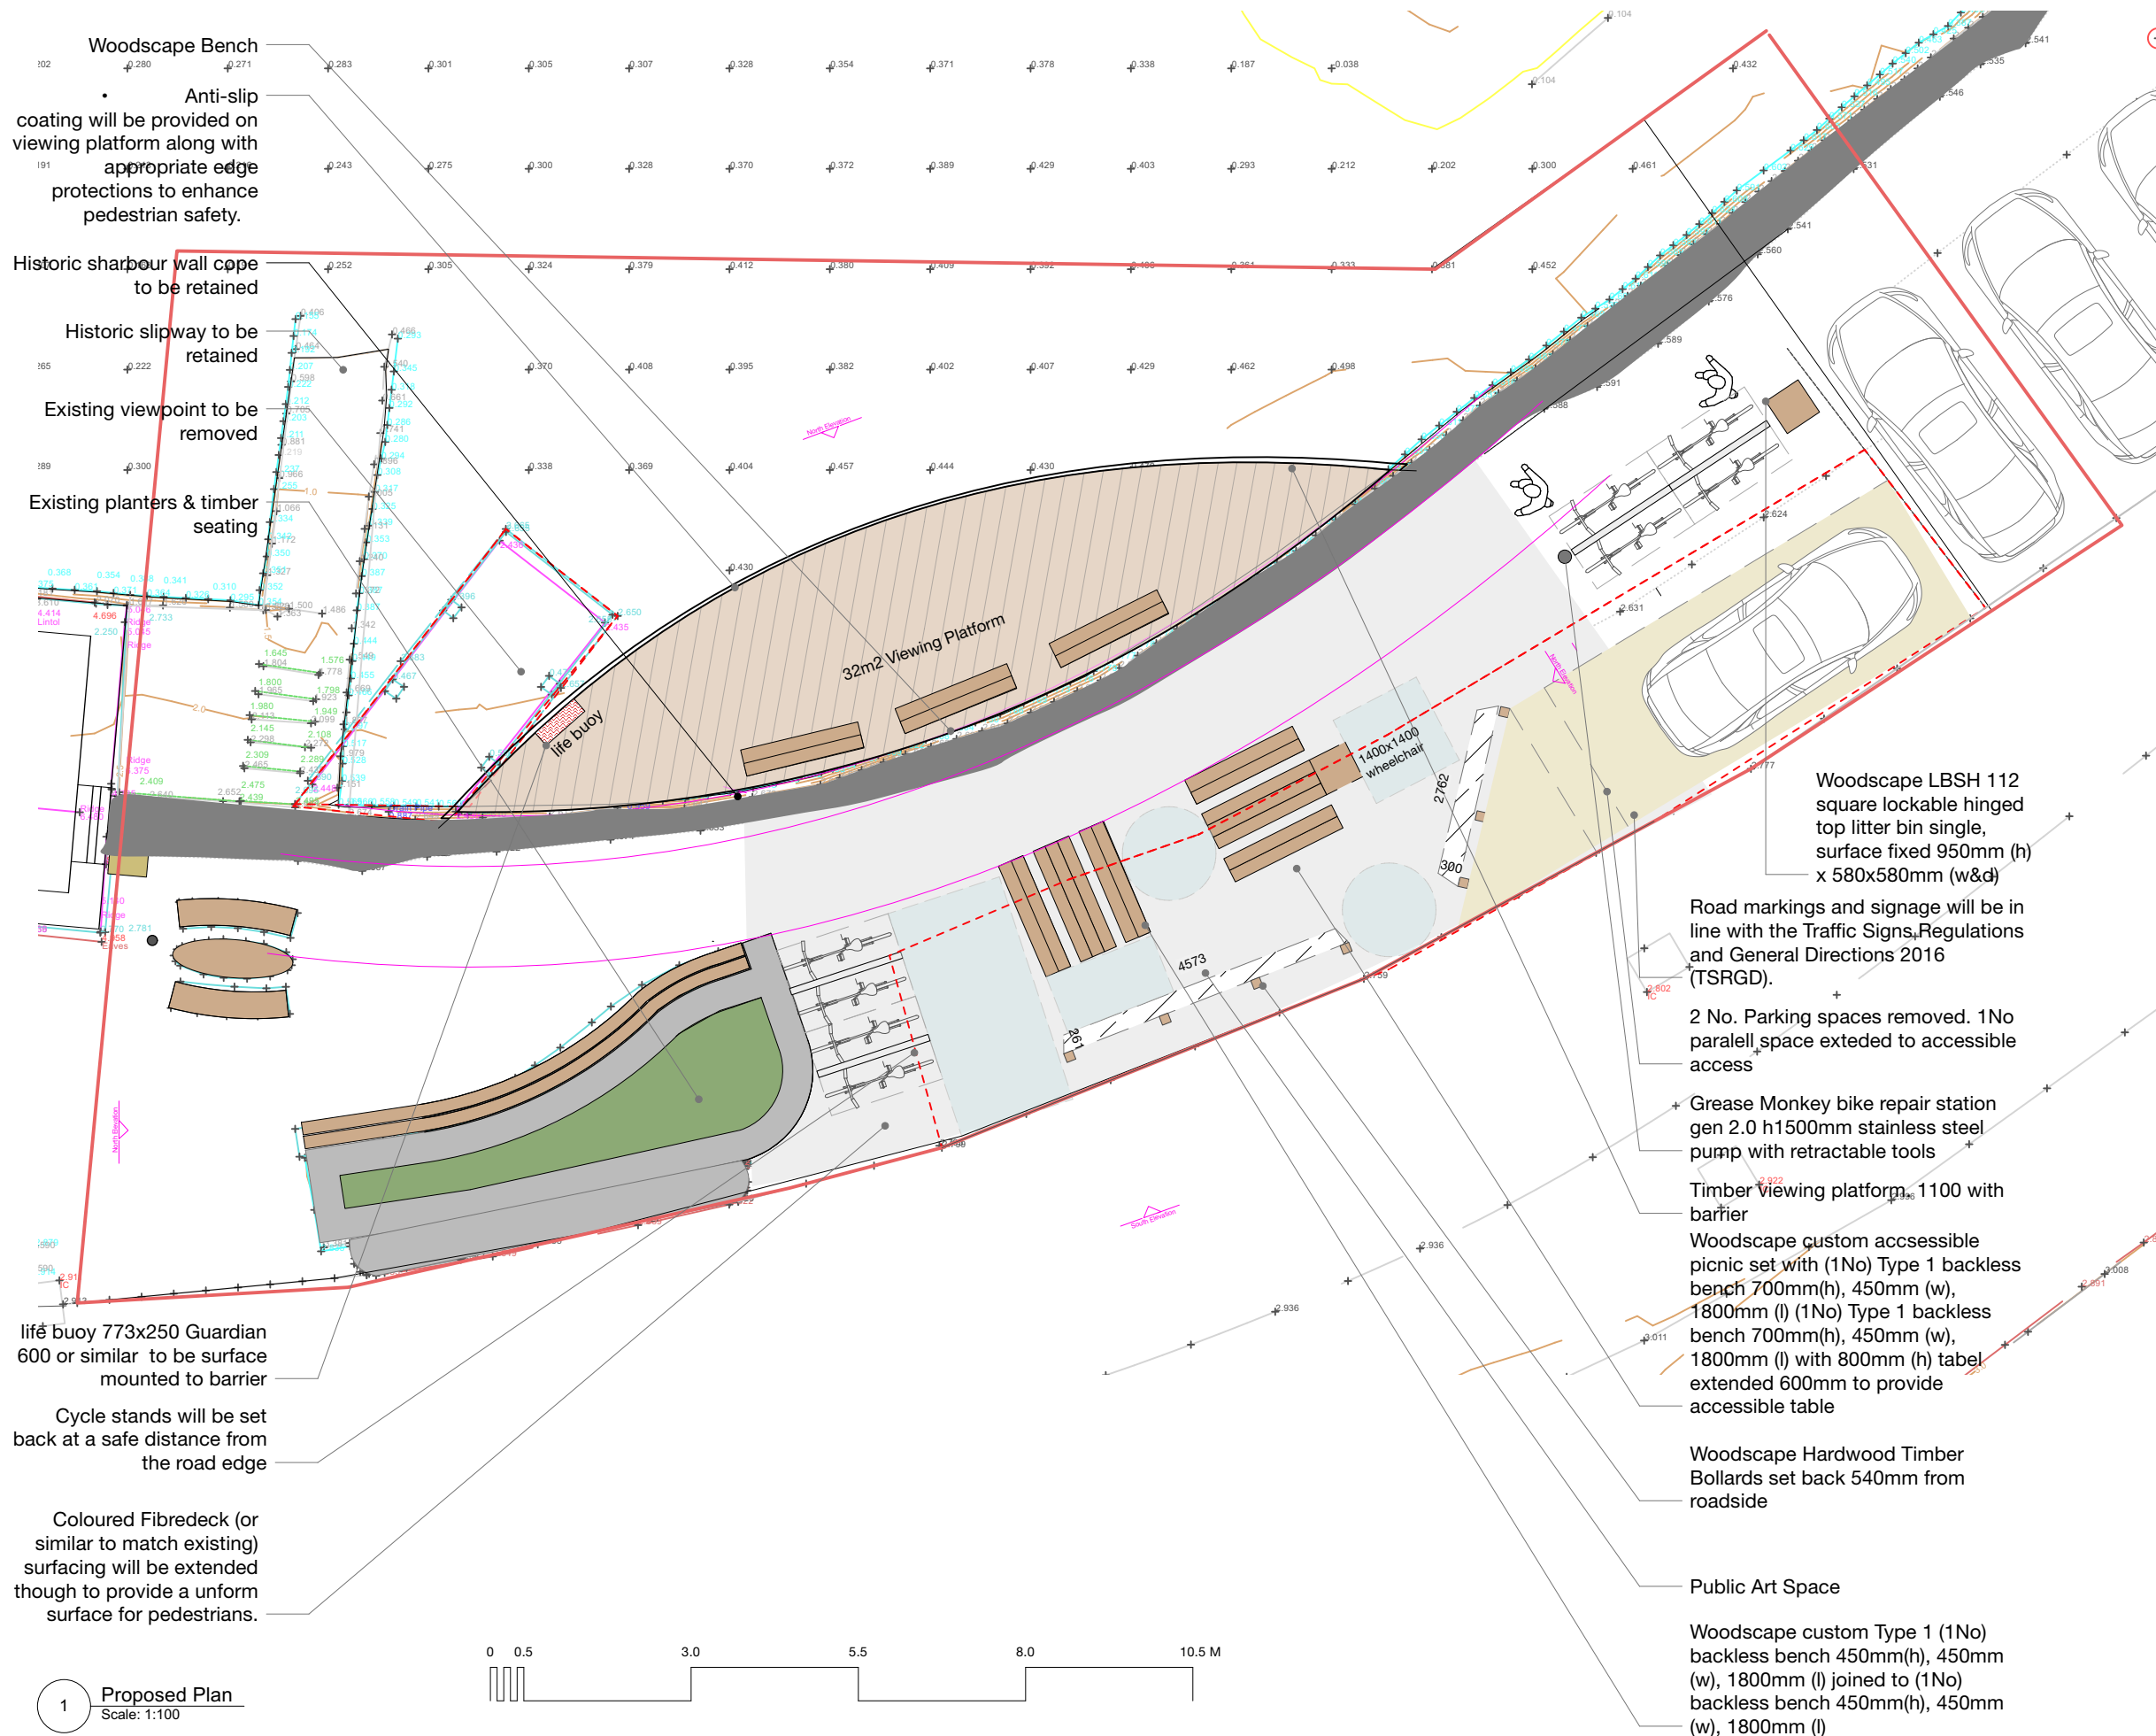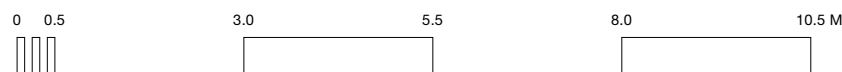

Woodscape LBSH 112 square lockable hinged top litter bin single, surface fixed 950mm (h) x 580x580mm (w&d)

Road markings and signage will be in line with the Traffic Signs, Regulations and General Directions 2016 (TSRGD).

2 No. Parking spaces removed. 1No parallel space extended to accessible access

Grease Monkey bike repair station gen 2.0 h1500mm stainless steel pump with retractable tools

Timber viewing platform, 1100 with barrier

Woodscape custom accessible picnic set with (1No) Type 1 backless bench 700mm(h), 450mm (w), 1800mm (l) (1No) Type 1 backless bench 700mm(h), 450mm (w), 1800mm (l) with 800mm (h) table extended 600mm to provide accessible table

Woodscape Hardwood Timber Bollards set back 540mm from roadside

Public Art Space

Woodscape custom Type 1 (1No) backless bench 450mm(h), 450mm (w), 1800mm (l) joined to (1No) backless bench 450mm(h), 450mm (w), 1800mm (l)

P2	Bollards set back 450mm from roadside, accessible bench rotated, public art space altered	22/05/2024
P1	PLANNING	16/05/2024
Rev	Description	Date

## Project Earra Gael Viewing Platform

Client	Tarbert (Loch Fyne) Harbour Authority	Project Ref.	23/12
--------	---------------------------------------	--------------	-------

## Status PLANNING

Date	Scale	Drawn by
22/05/2024	1:100@A3	SoN

## Drawing Title Proposed Plan

Drawing No.	Revision
00-5009	P2