


## New Rock Armour Cross Section

Scale: 1:50

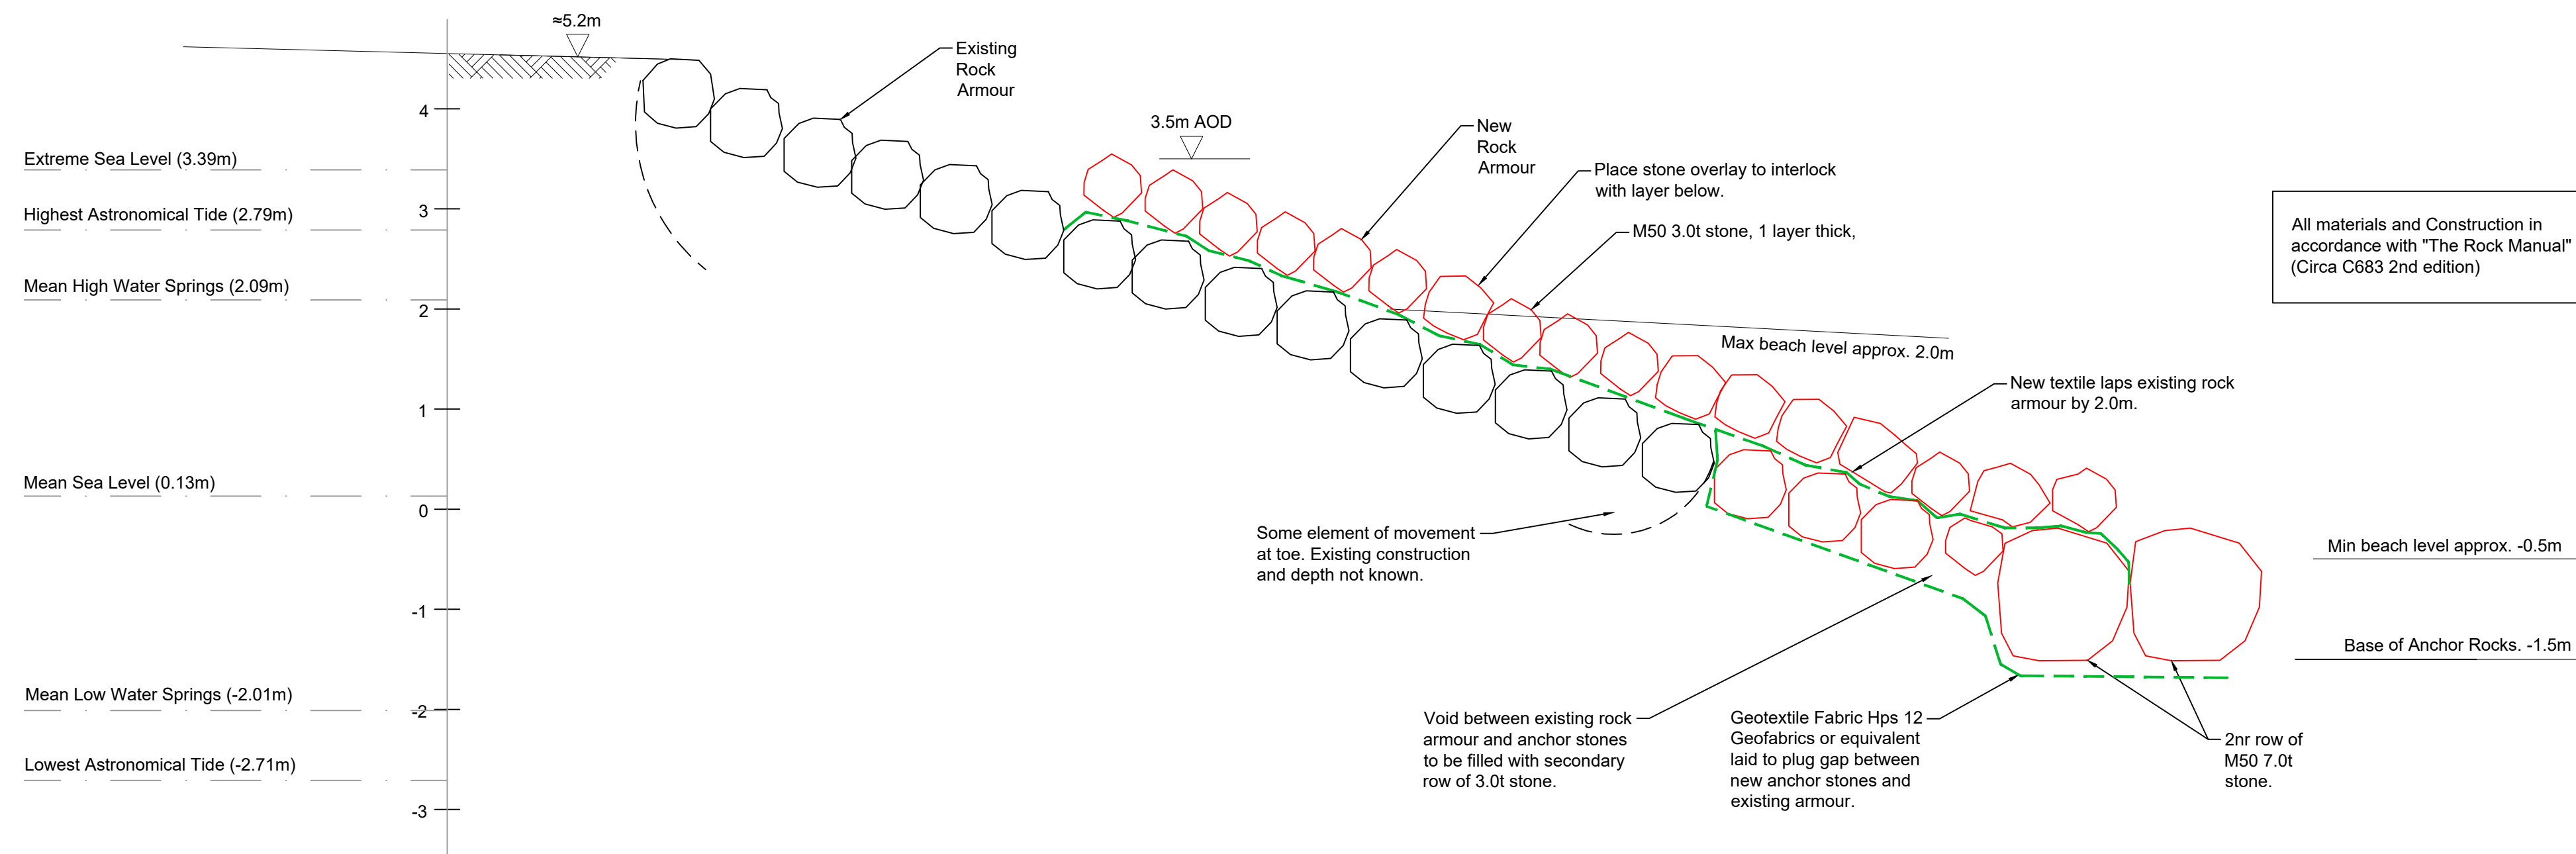

## Toe Repair at Existing Rock Armour Section

Scale: 1:50

Revision	Date	Drn	Chk
C01	19.10.21	CAP	TJG
P10	05.07.21	CAP	TJG
P04	21.06.21	MOCC	TJG
P03	23.02.21	MOCC	TJG
P02	18.12.20	CAP	TJG
P01	30.10.20	MOCC	TJG

Client: **Highlands & Islands Airports Ltd**

Project: **Stornoway Airport Coastal Protection**

Drawing Title: **Typical Rock Armour Cross Sections**

Suitability Status: **A4 - Issued For Construction**

Job No. **200565** Scale **As Noted** Size **@ A1** Rev **C01**

Drawing Number: **200565-PEV-XX-ZZ-DR-C-0211**

Project Code - Originator - Zone - Level - Type - Role - Number

**PICK EVERARD**