



PLAN  
1:100

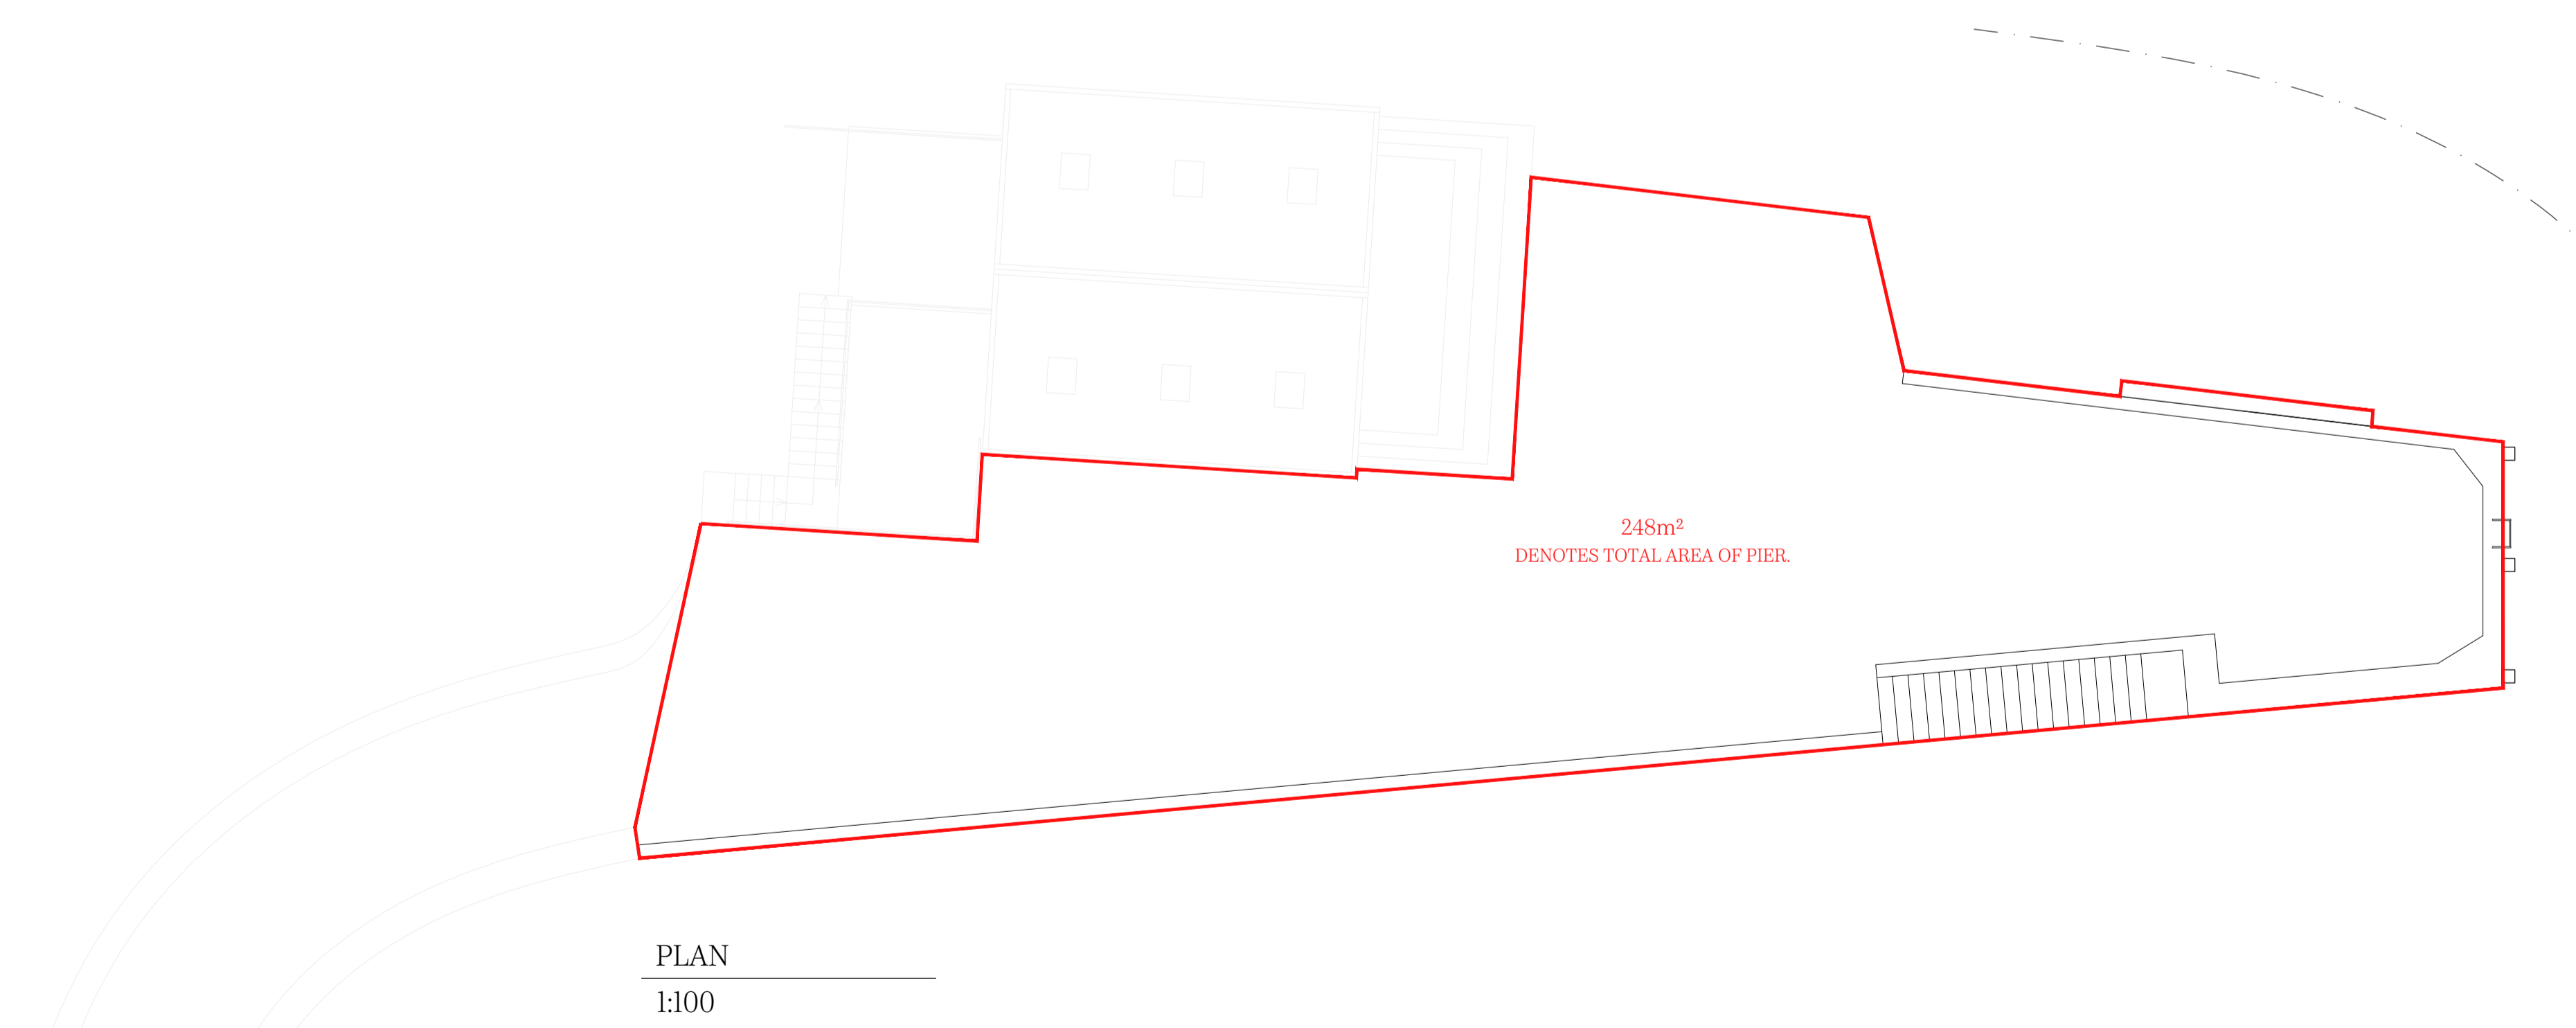

PLAN  
1:100

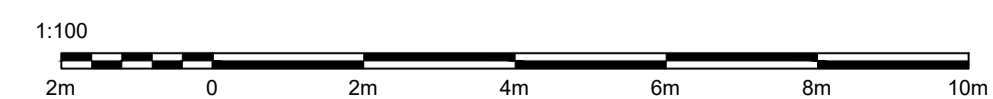

Notes:

1. ALL DIMENSIONS ARE APPROXIMATE.
2. THIS DRAWING IS TO BE READ IN CONJUNCTION WITH ALL RELEVANT ARCHITECT'S, SERVICE ENGINEER'S DRAWINGS AND SPECIFICATIONS.

REV:	DESCRIPTION:	BY:	DATE:
D	AMENDED TO COMMENTS	RM	15.08.23
C	BOUNDARY AMENDED	RM	15.08.23
B	TRIAL PIT + SILT CURTAIN ADDED	RM	21.06.23
A	ISSUED FOR COMMENT	RM	31.05.23
STATUS: FOR COMMENT			

# TANERA

CLIENT: TANERA MÒR SUMMER ISLES ACHILTIBUIE IV26 2YN			
SITE: ROSSLYN PIER			
TITLE: PLAN			
SCALE AT AS: 1:100	DATE: 15.08.23	DRAWN: RM	CHECKED: TBC
PROJECT NO: RP01	DRAWING NO: RP01-02	REVISION: D	