


© Crown copyright 2023 Ordnance Survey 100053143

LOCATION PLAN 1:1250

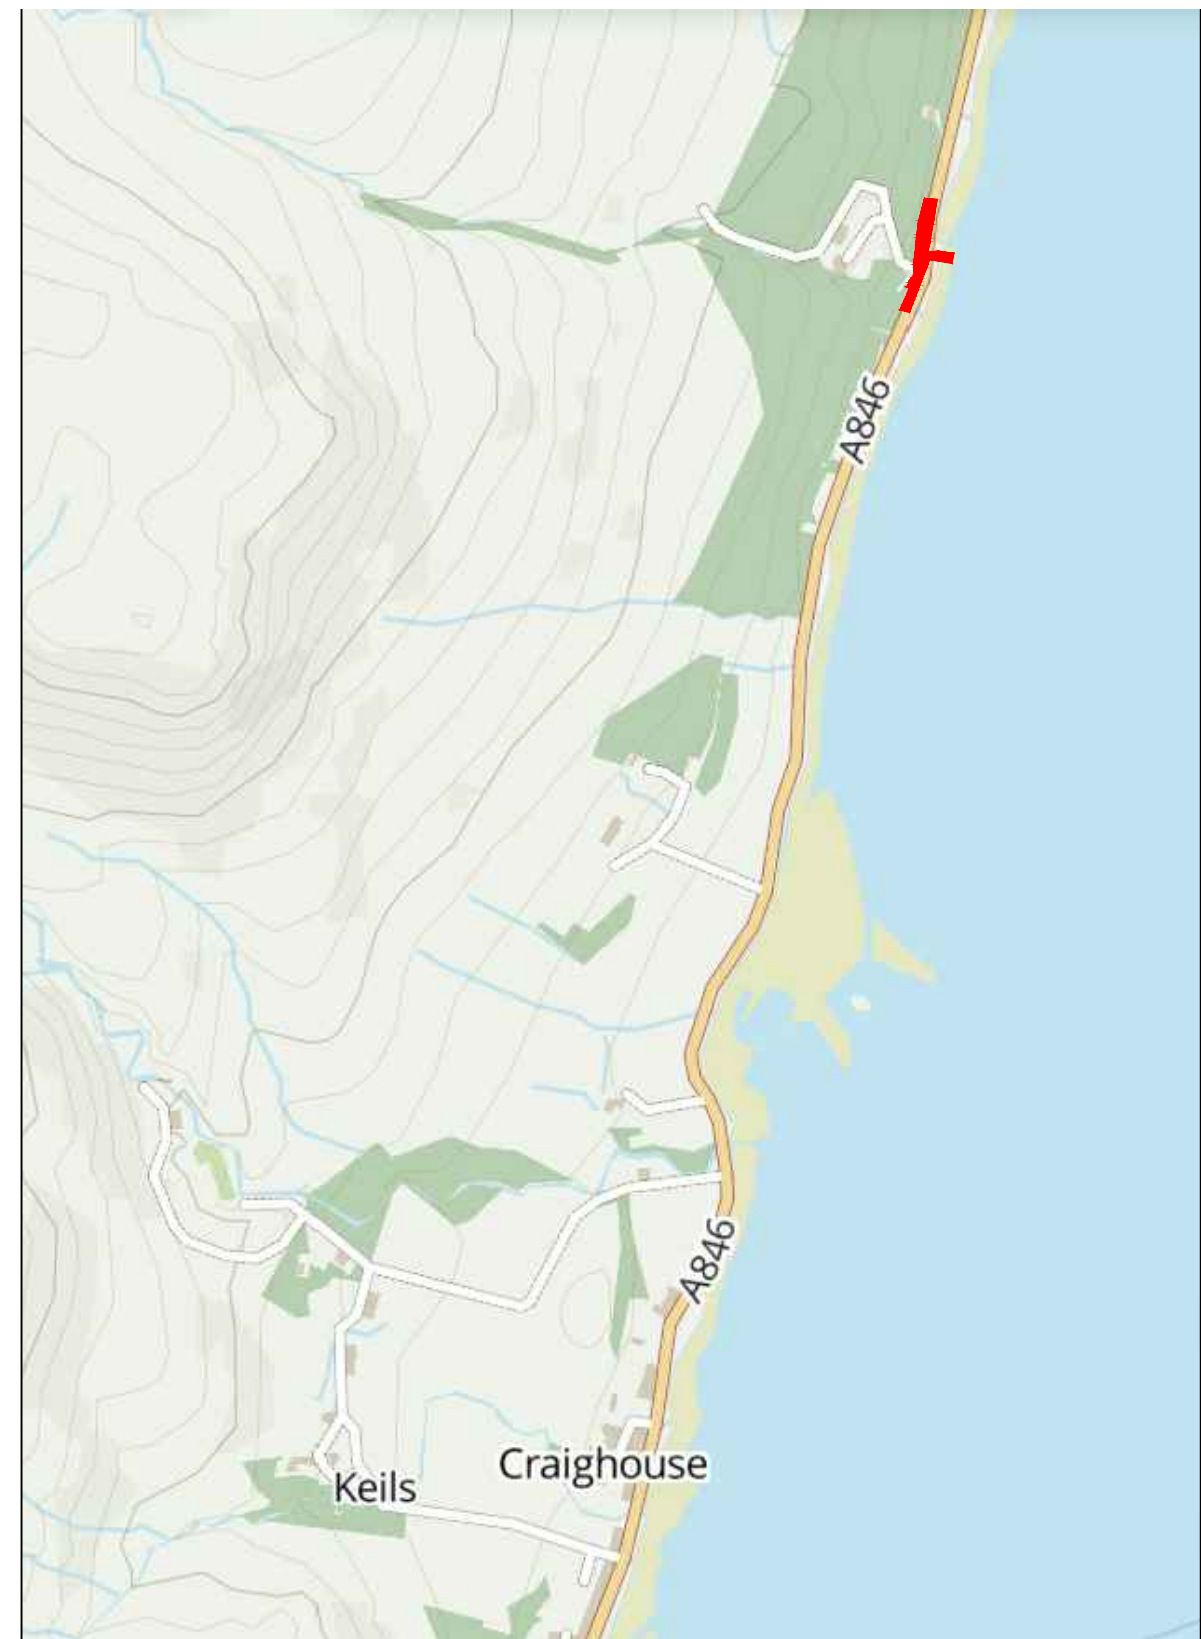

PROPOSED SITE SHOWN RED

SUPPLEMENTARY LOCATION PLAN 1:10000 APPROX

Stage PLANNING	Location FOREST ESTATE ISLE OF JURA PA60 7XG	Project PROPOSED SLIPWAY
Visual Scale 1:2500 50m 100m 1:1250 25m 50m	Drawing LOCATION PLANS	Scale By Date 1:1250@A4 NJC JAN 24
		Number S128 - P01A

