



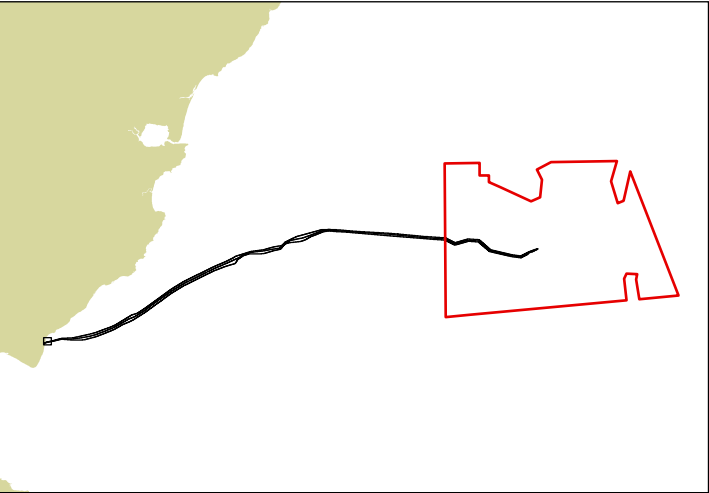

- Legend
- Site Boundary
 - Export Cable
 - Project Extents

© Crown copyright 2025. All rights reserved. EK001-542200f

04	-	-	-	-	-
03	-	-	-	-	-
02	02/06/2025	-	CT	HW	-
01	19/05/2025	-	CT	HW	-
Rev	Date	Status	Drwn	Chkd	Appd

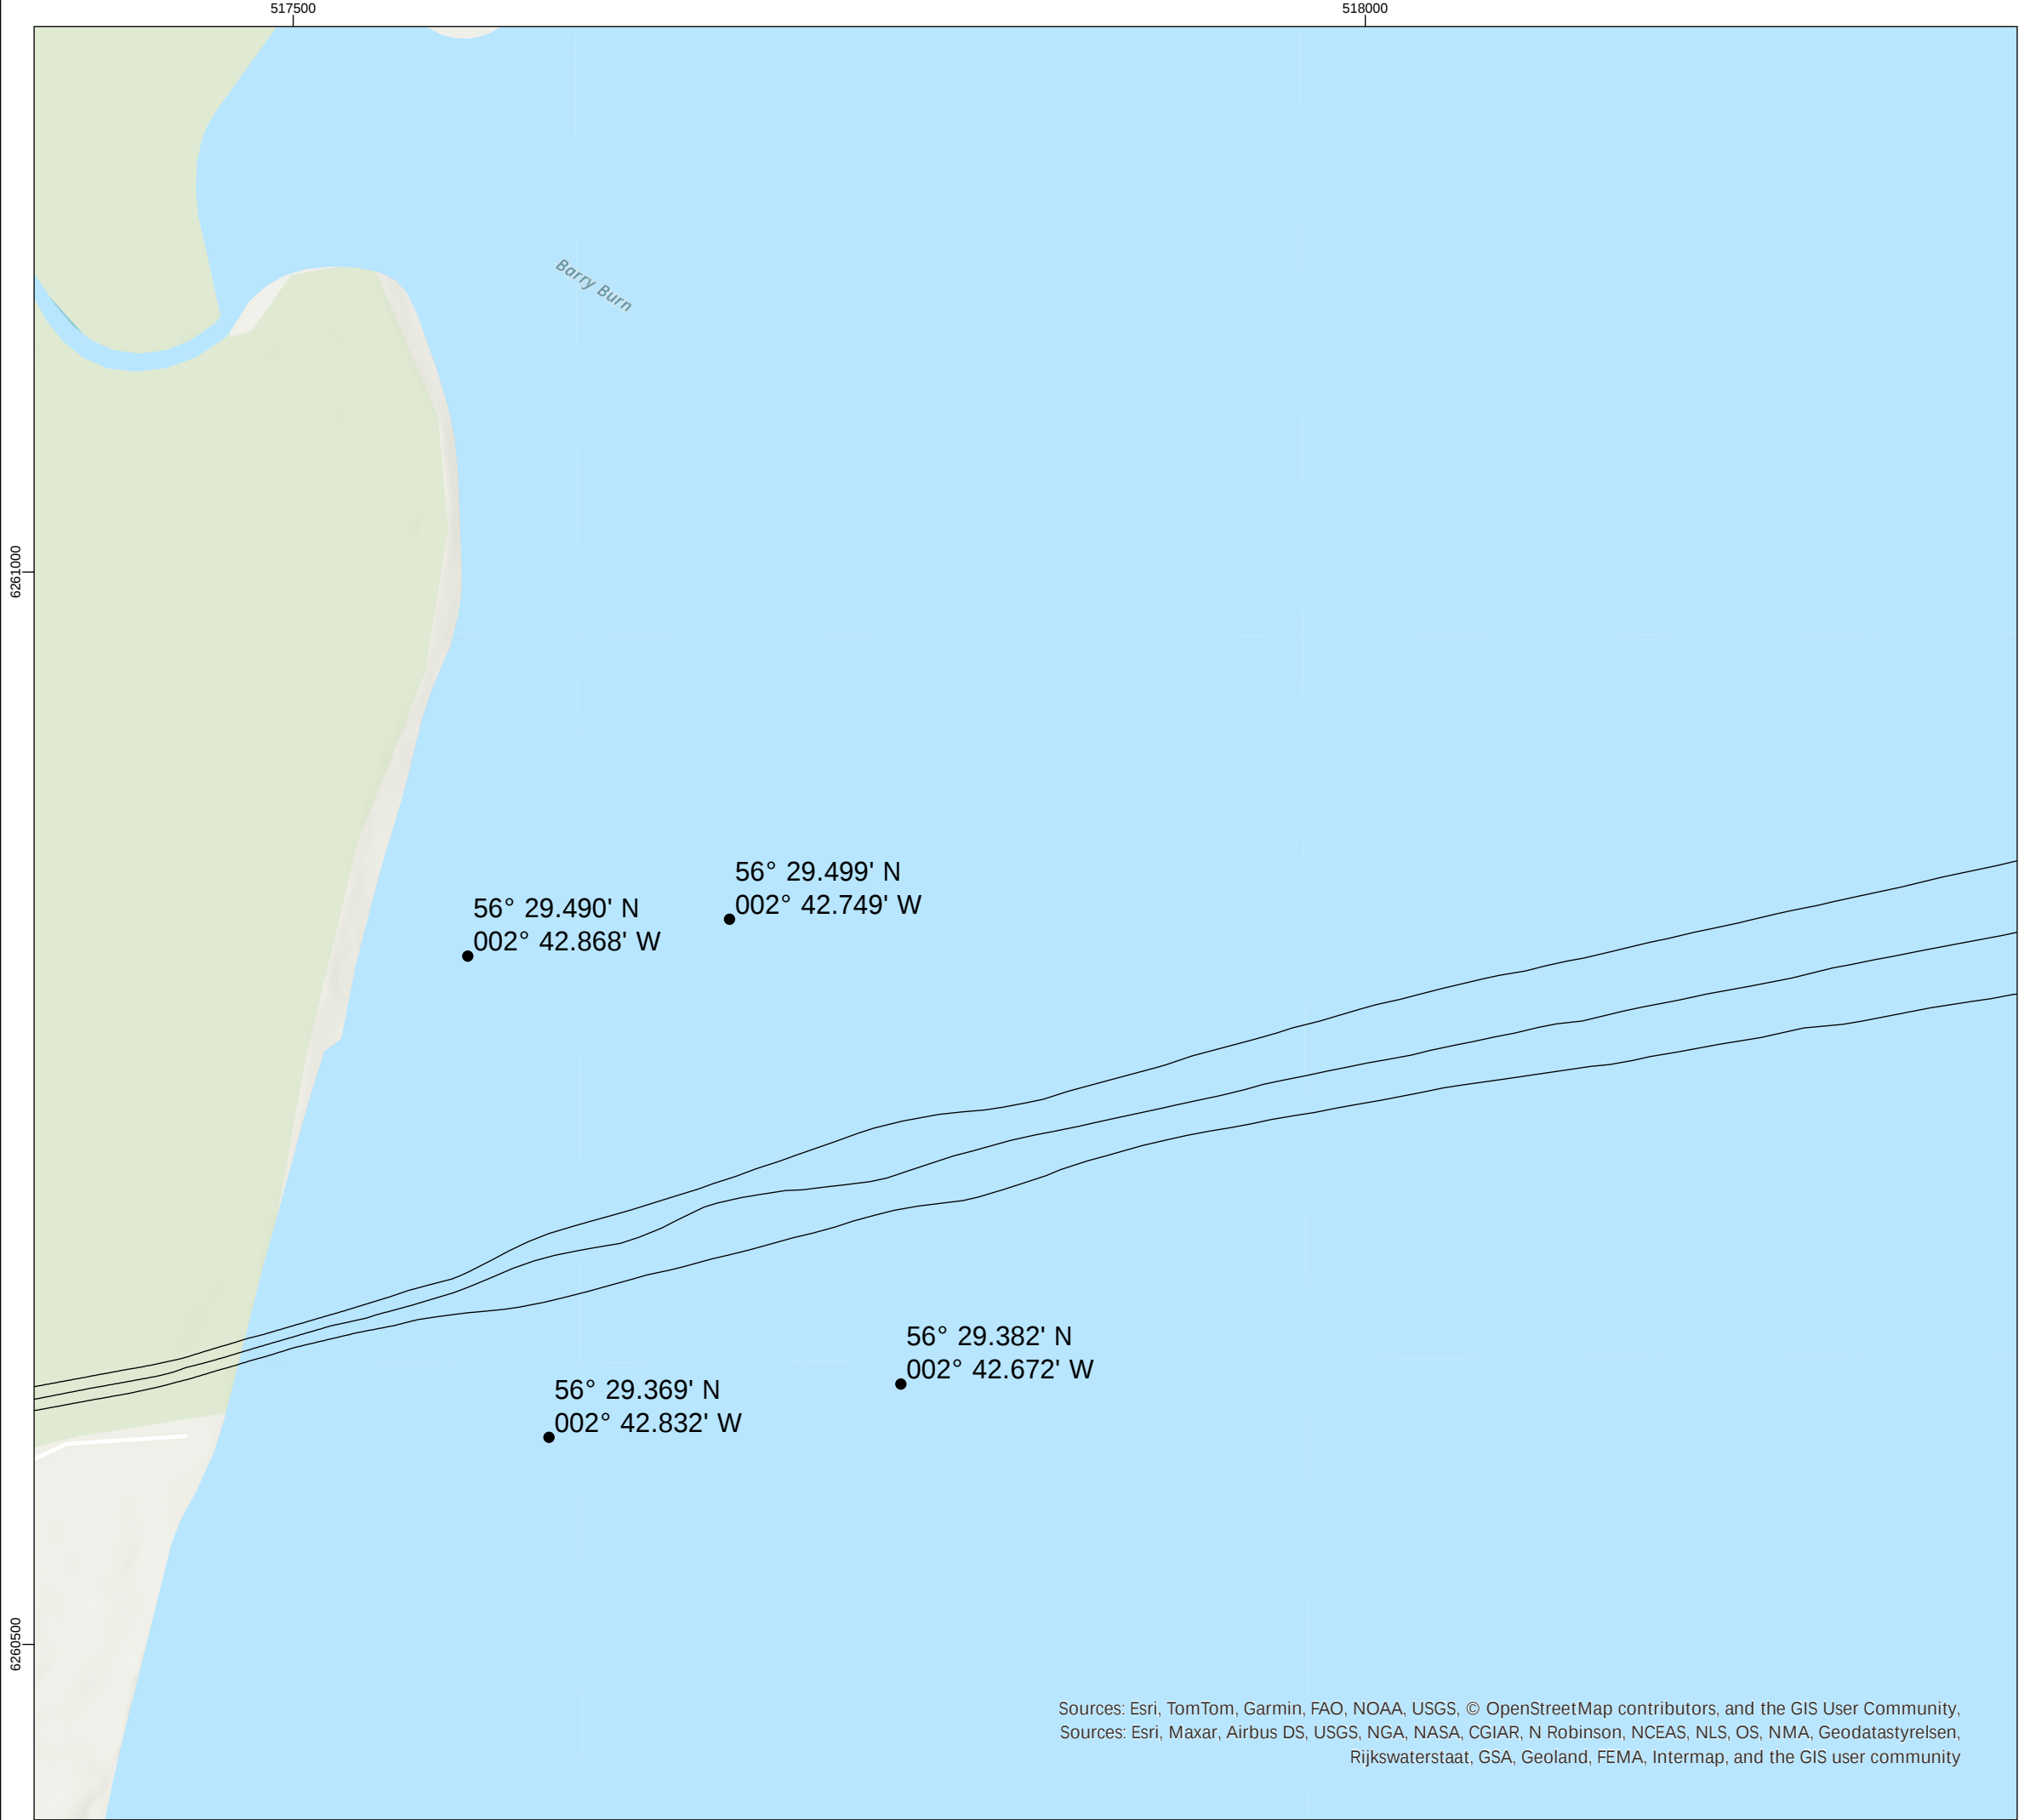


Project

SEAGREEN

Title

PROJECT EXTENTS

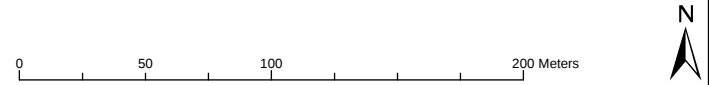

© Seagreen Ltd. 2021. Seagreen does not warrant that this document is definitive or free of error and does not accept liability for any loss caused or arising from reliance upon the information provided.

Scale	Plot Size	Datum	Projection
1:3,000	A3	WGS84	UTM30N
Drawing Number	SEA-M-OP-DES-0002-01		Sheet No.
			001 OF 001