


NOTE: THIS DRAWING PREPARED FOR PLANNING PERMISSION PURPOSES. STRUCTURAL DESIGN OF WALL AND BACKFILL BY OTHERS.

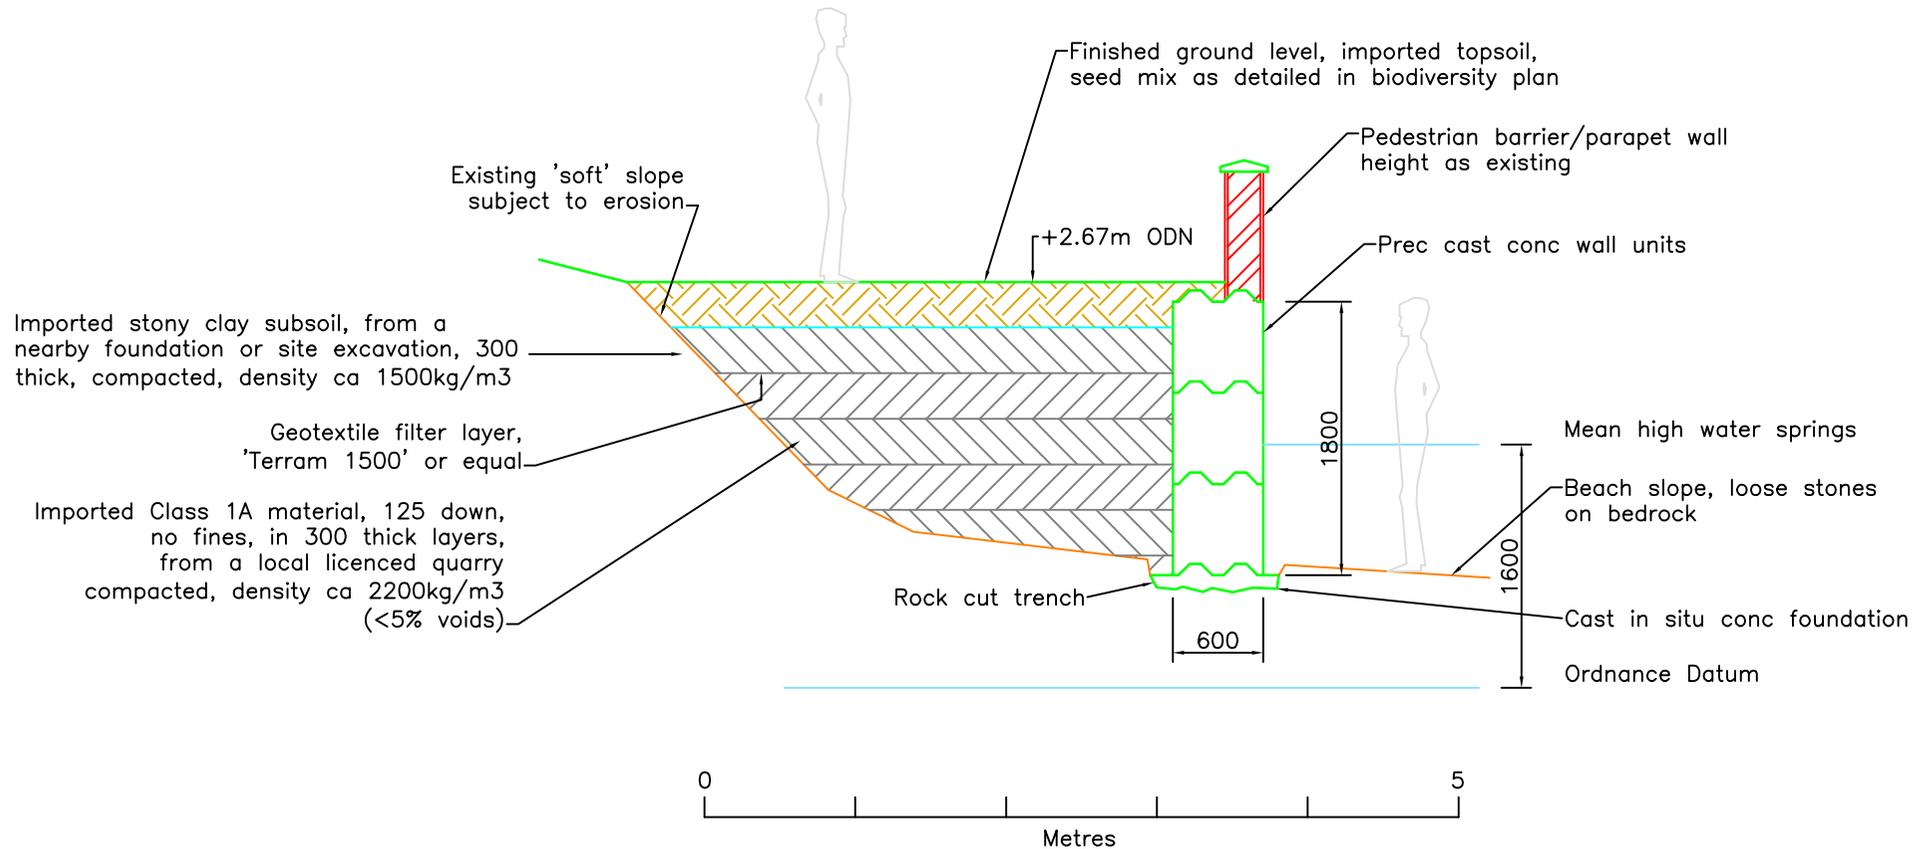

			<p><b>SURVEY AND CAD SERVICES</b>          KARL COOPER, SPRINGFIELD, HOLM,          ORKNEY, KW17 2SD          Tel [Redacted]</p>		Project Coastal protection/land reclamation works adjacent to Atlantis Lodges.		Drawn by KC	Drawing number 1105/3	Rev A
					Client Atlantis Lodges, Finstown, Orkney		Purpose of issue ML 230823		
A	230823	Infill revd, notes added	KC		Description SEAWALL AND INFILL CROSS SECTION		Scales 1:50	Date 210223	
Rev	Date	Description	By	Chckd					