


Heights in metres above ODN (Orkney Islands)

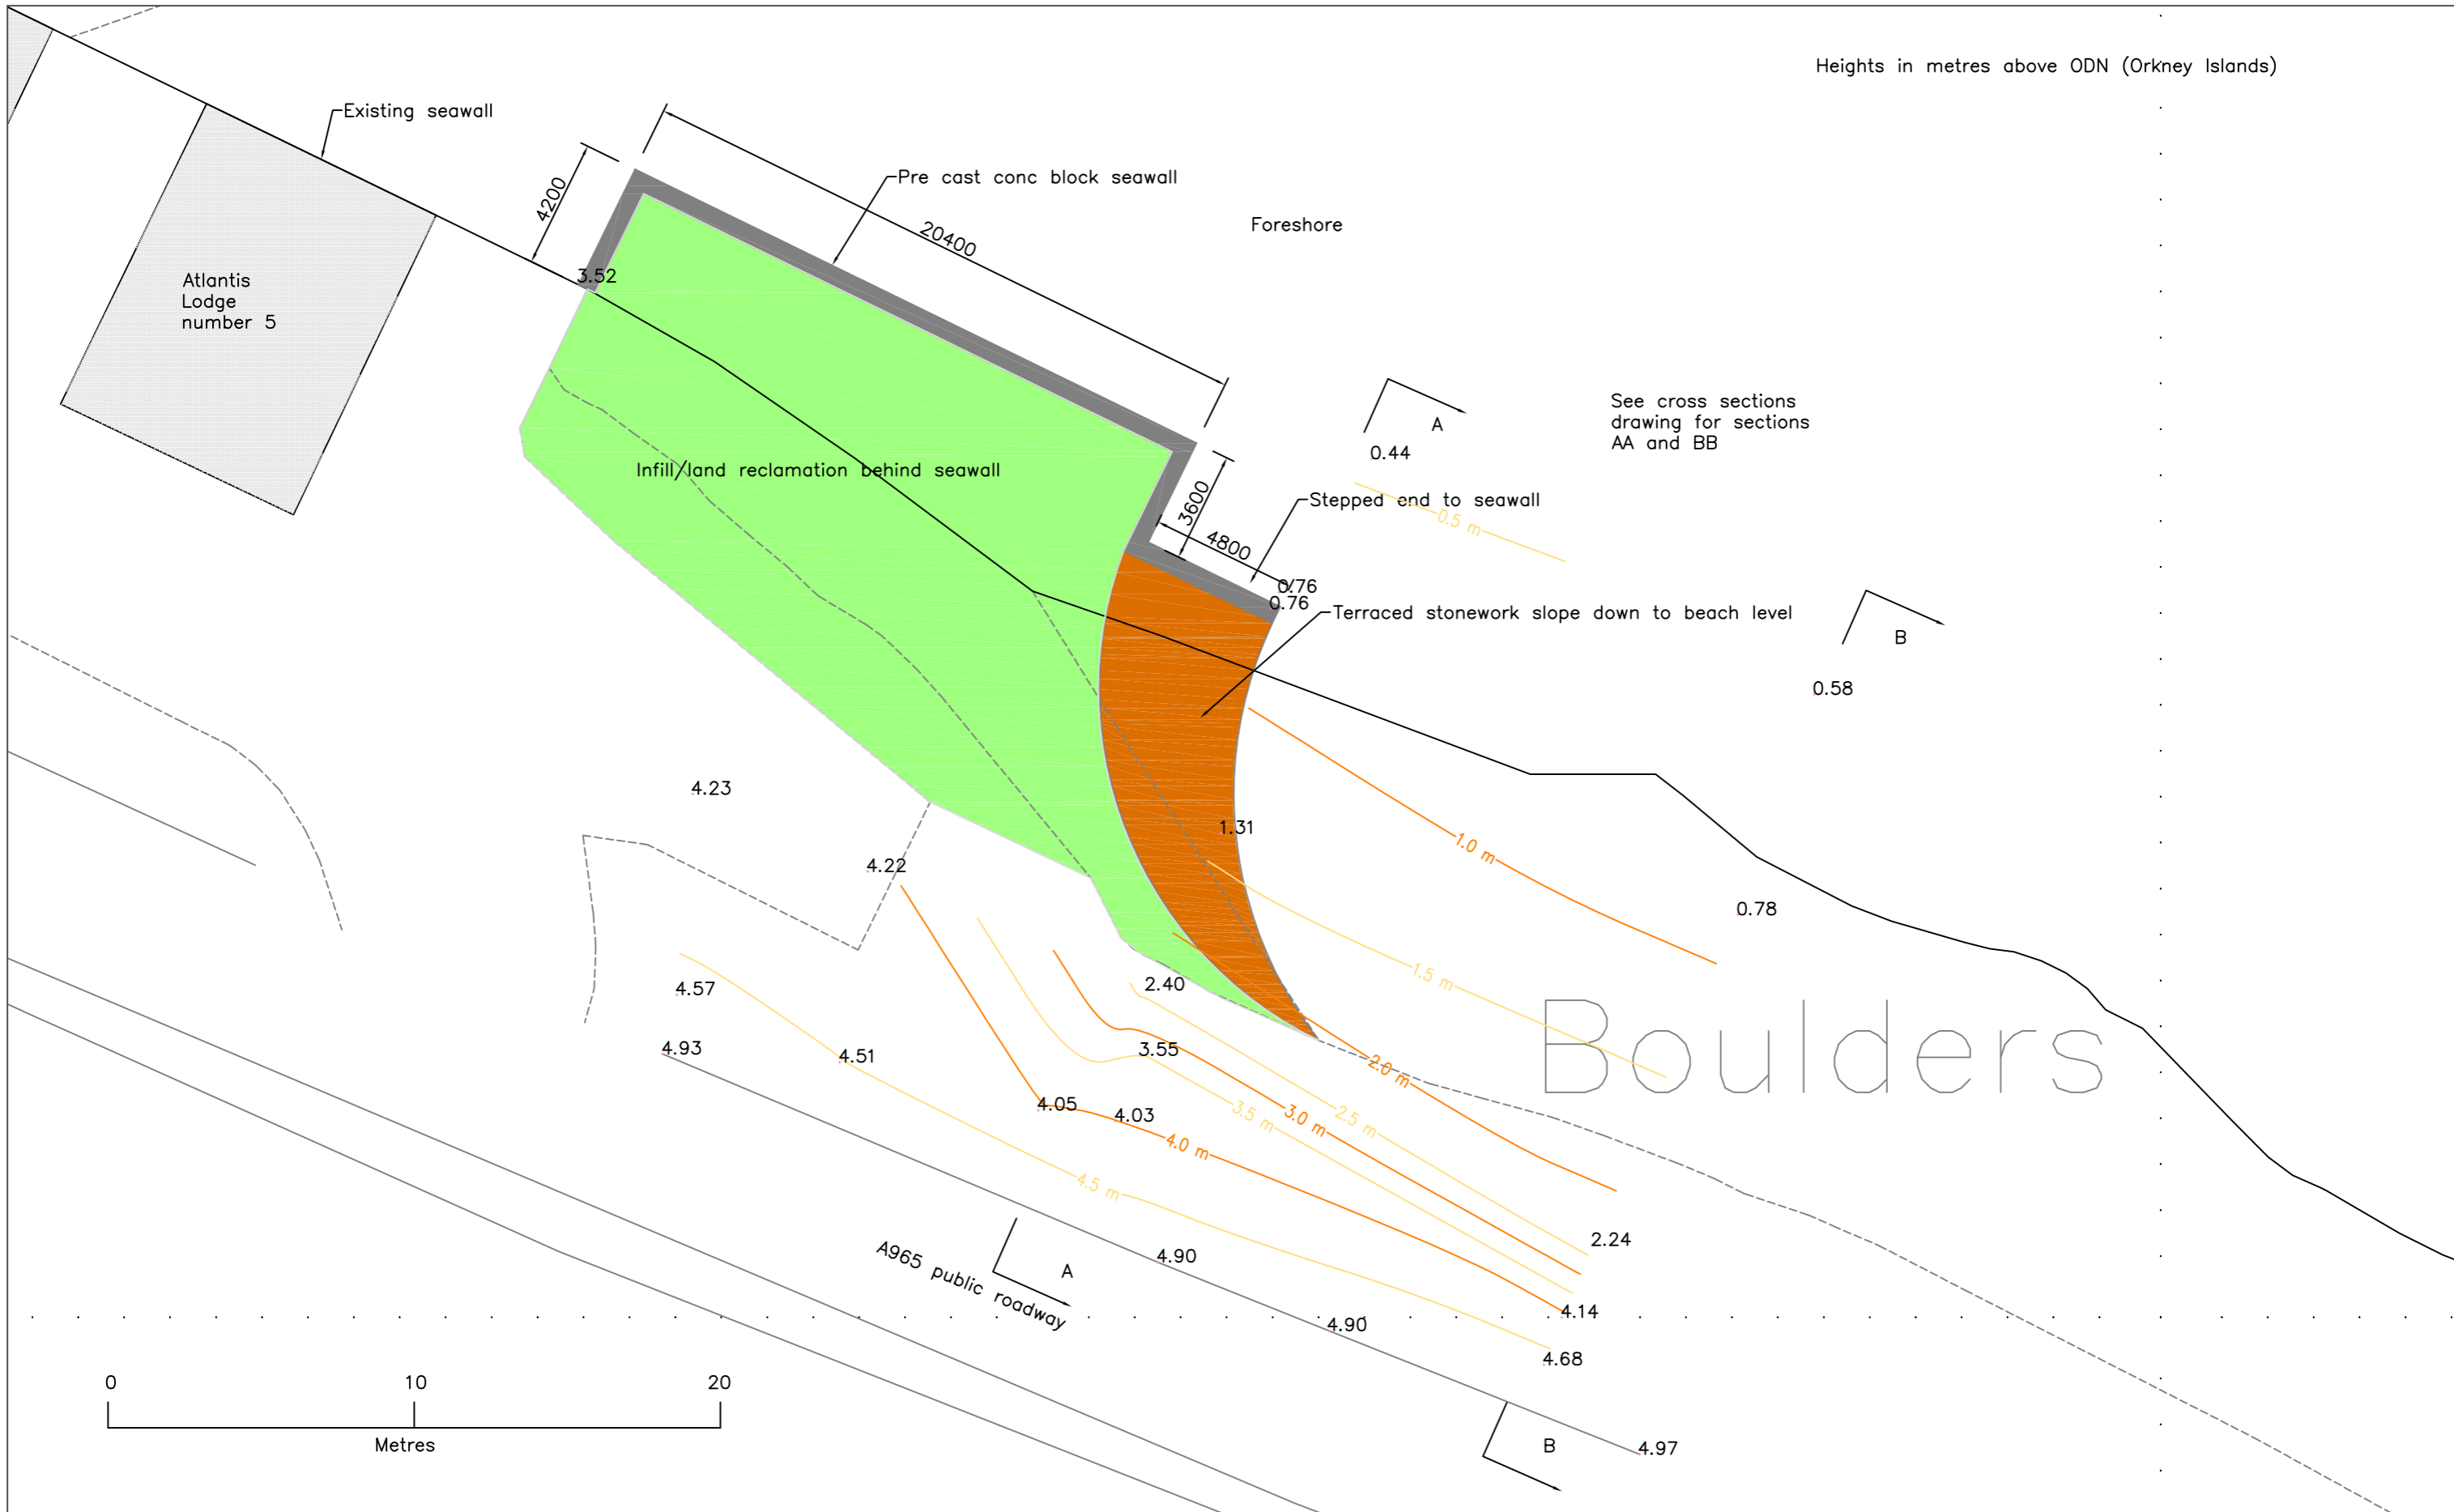

**SURVEY AND CAD SERVICES**

KARL COOPER, SPRINGFIELD, HOLM,  
ORKNEY, KW17 2SD

Tel [Redacted]  
emc

Project  
Coastal protection/land reclamation  
works adjacent to Atlantis Lodges.

Client Atlantis Lodges, Finstown, Orkney

Description  
Seawall plan with existing beach survey

Drawn by KC	Drawing number 1105/5	Rev -
Checked		

Purpose of issue  
ML 230823

Scales 1:200	Date 210223
-----------------	----------------

Rev	Date	Description	By	Chckd
-	-	-	-	-