




ORKNEY ISLANDS COUNCIL
 SCAPA DEEP WATER QUAY
 SITE ACCESS ROAD
 PROPOSED ROAD LAYOUT
 Scale 1: 1250

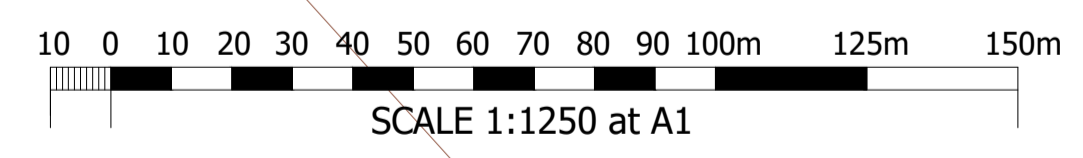

Reproduced by permission of Ordnance Survey
 on behalf of The Controller of Her Majesty's
 Stationery Office.
 © Crown copyright 2018. All rights reserved.
 Licence number - 100021621

REV	DATE	REVISION	DRN	CHK
-	16.05.2023	E.I.A. Application Issue	JJM	SSJ

THIS DRAWING IS COPYRIGHT . DO NOT SCALE FROM THIS DRAWING.



Scapa Deep Water Quay
 Site Access Road Layout

Arch Henderson 1919

Civil Engineers
 Structural Engineers
 Architects
 CDM Co-ordinators
 Geotechnical services
 Environmental services

Stewart Building, Lerwick, Shetland, ZE1 0LL.
 Tel : 01595 695512
 www.arch-henderson.co.uk - email : lerwick@arch-henderson.co.uk

Aberdeen, Dundee, Glasgow, Lerwick, Inverness, Thurso, Stromness, Southampton, Falkland Islands

DRAWN :	DATE :	CHECKED :	APPROVED :
JJM	May 2023	SSJ	APS

SCALE : (A1)	DRAWING STATUS :
As Shown	EIA Application

DRAWING No :	REV :
202042/EIA- 300	-