



Marine Aquaculture Site **Cairidh**

Appendix 1. Cairidh Site Charts

Mowi Scotland Limited
December 2024

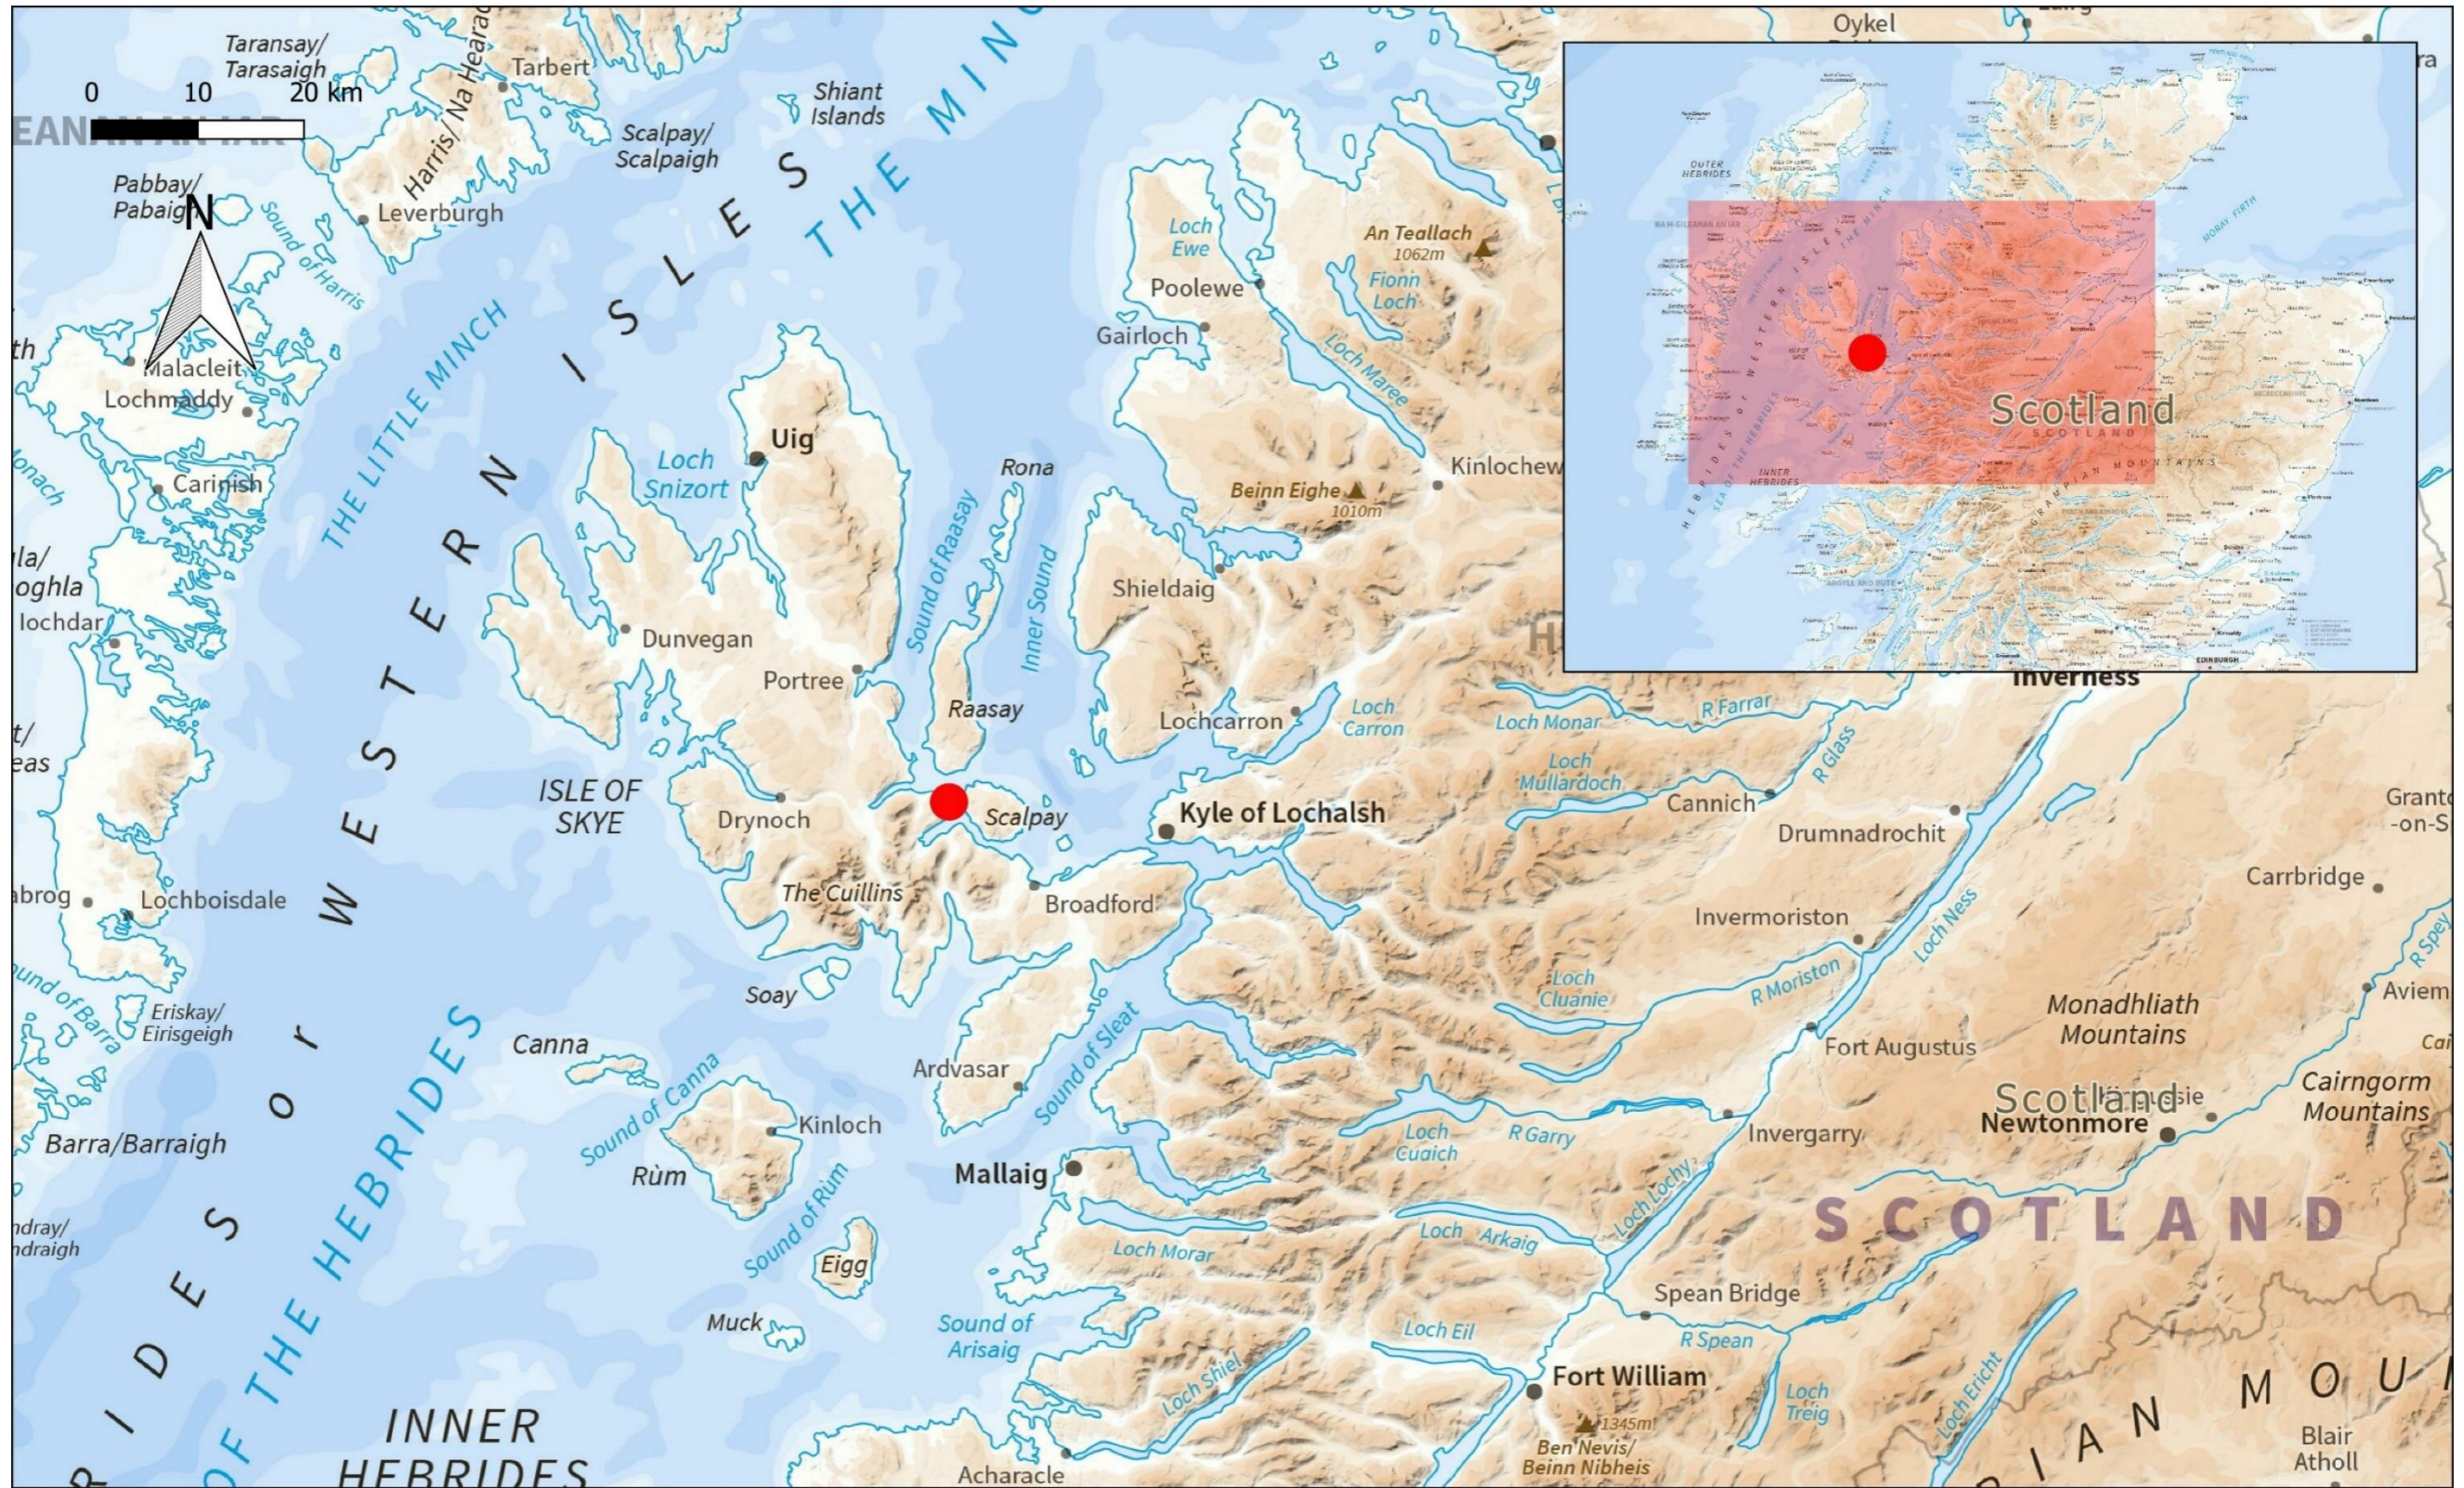


Location of Cairidh Fish Farm.

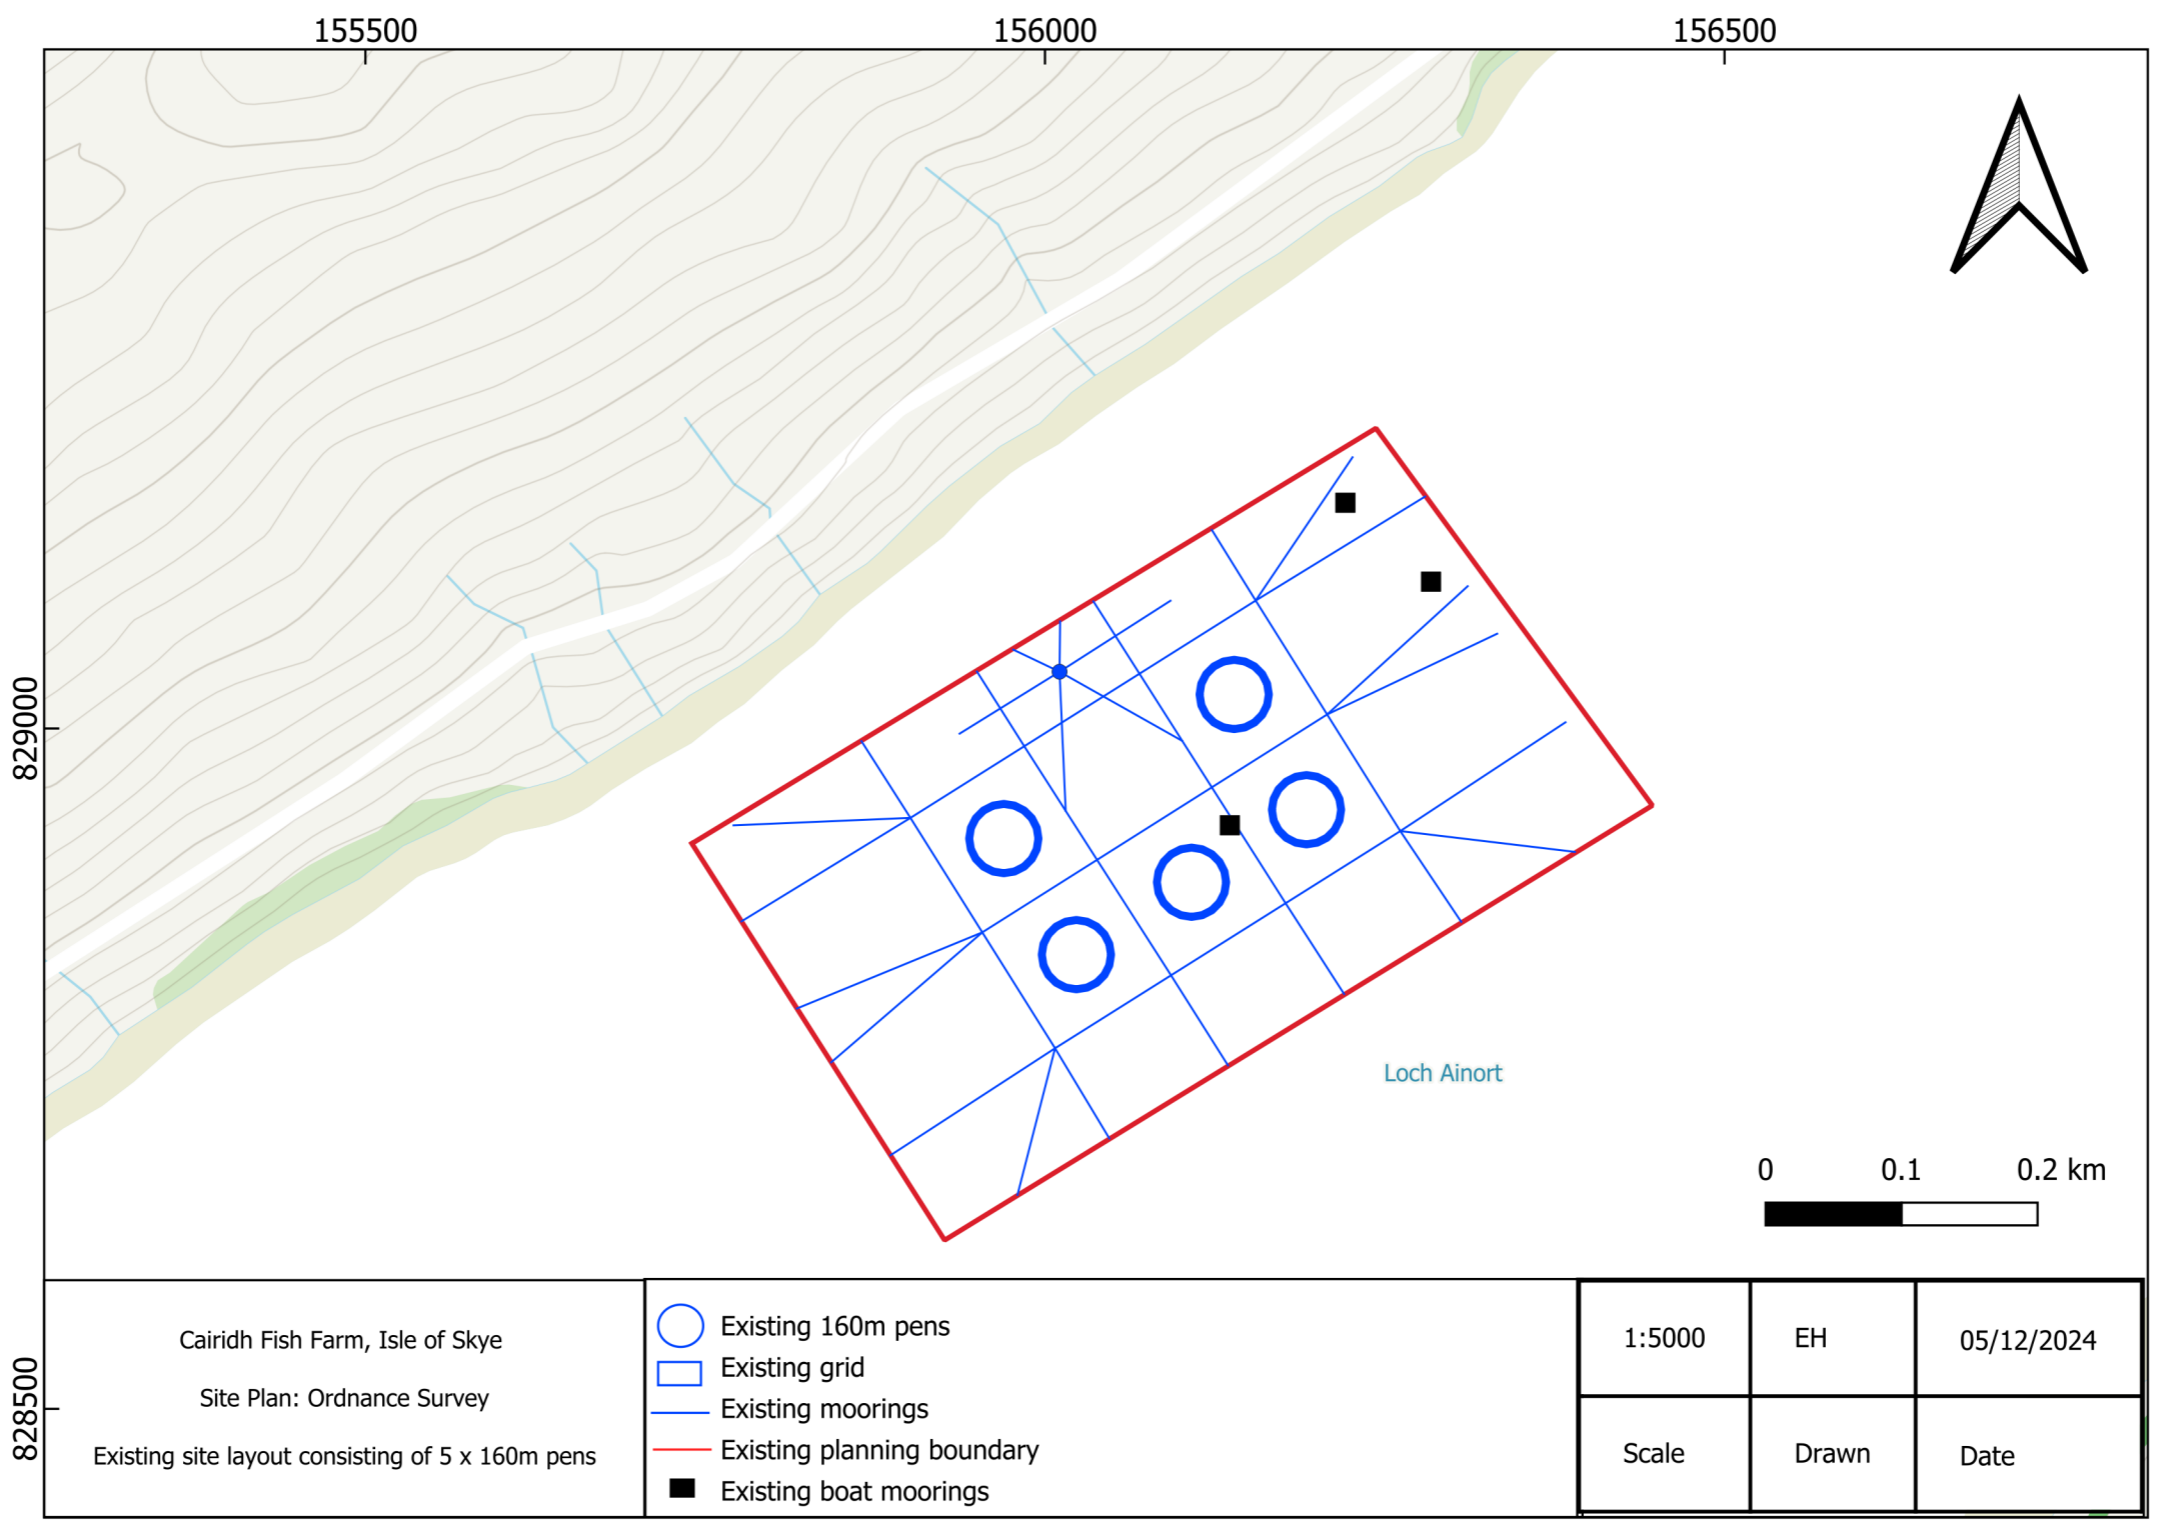

Cairidh Fish Farm, Isle of Skye
 Site Plan: Ordnance Survey
 Existing site layout consisting of 5 x 160m pens

- Existing 160m pens
- Existing grid
- Existing moorings
- Existing planning boundary
- Existing boat moorings

1:5000	EH	05/12/2024
Scale	Drawn	Date

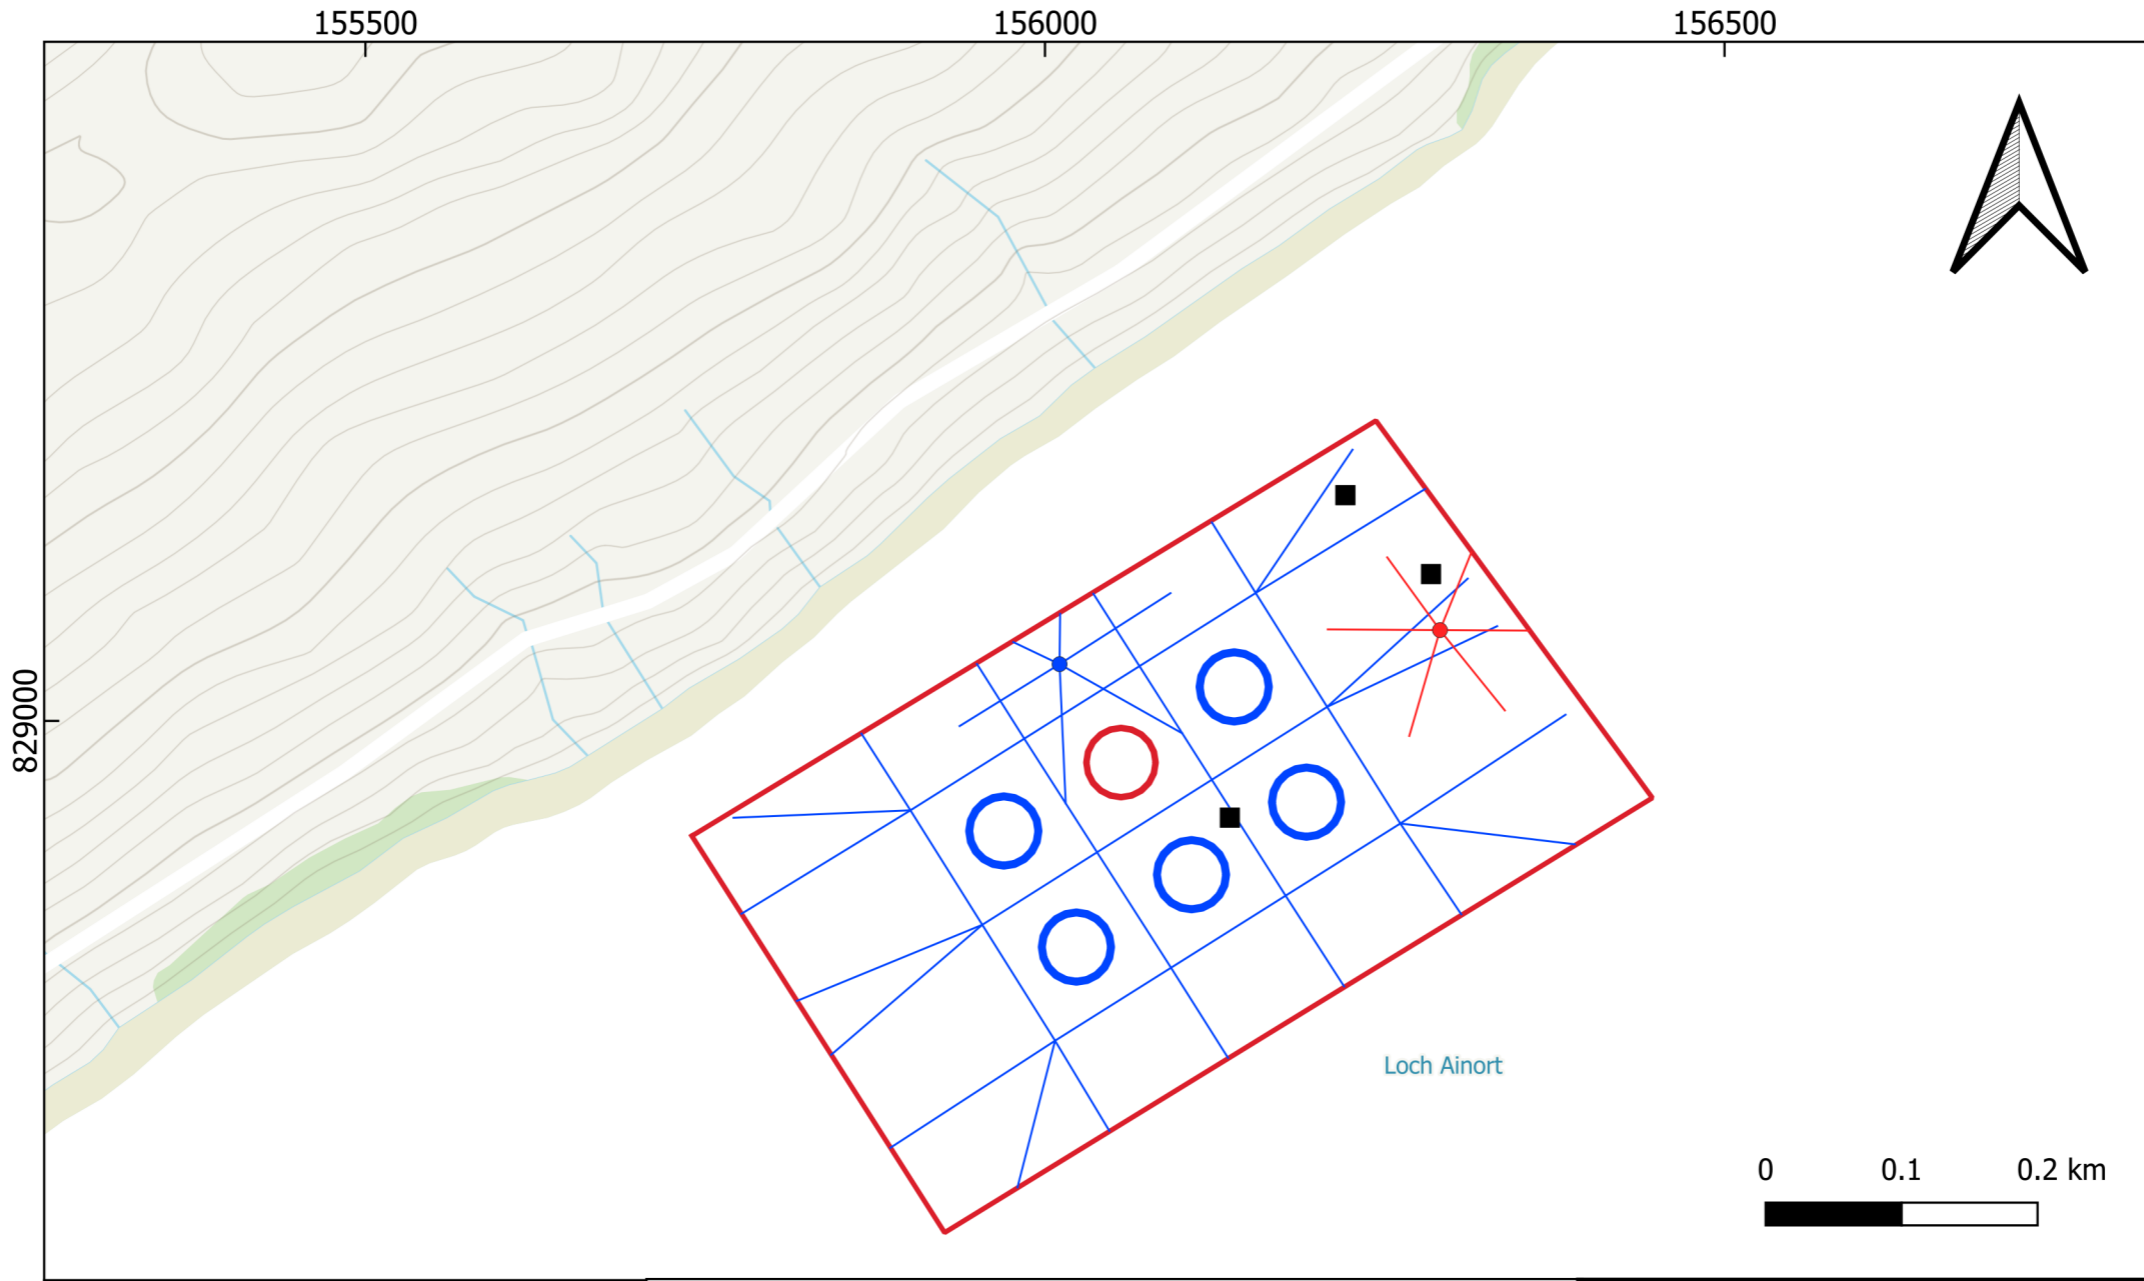


828500

Cairidh Fish Farm, Isle of Skye
 Site Plan: Ordnance Survey
 Existing site layout consisting of 5 x 160m pens, with proposed additional 160m pen and barge relocation shown in red

- Proposed 160m pen
- Proposed barge location
- Proposed barge moorings
- Existing 160m pens
- Existing grid
- Existing moorings
- Existing planning boundary
- Existing boat moorings

1:5000	EH	05/12/2024
Scale	Drawn	Date

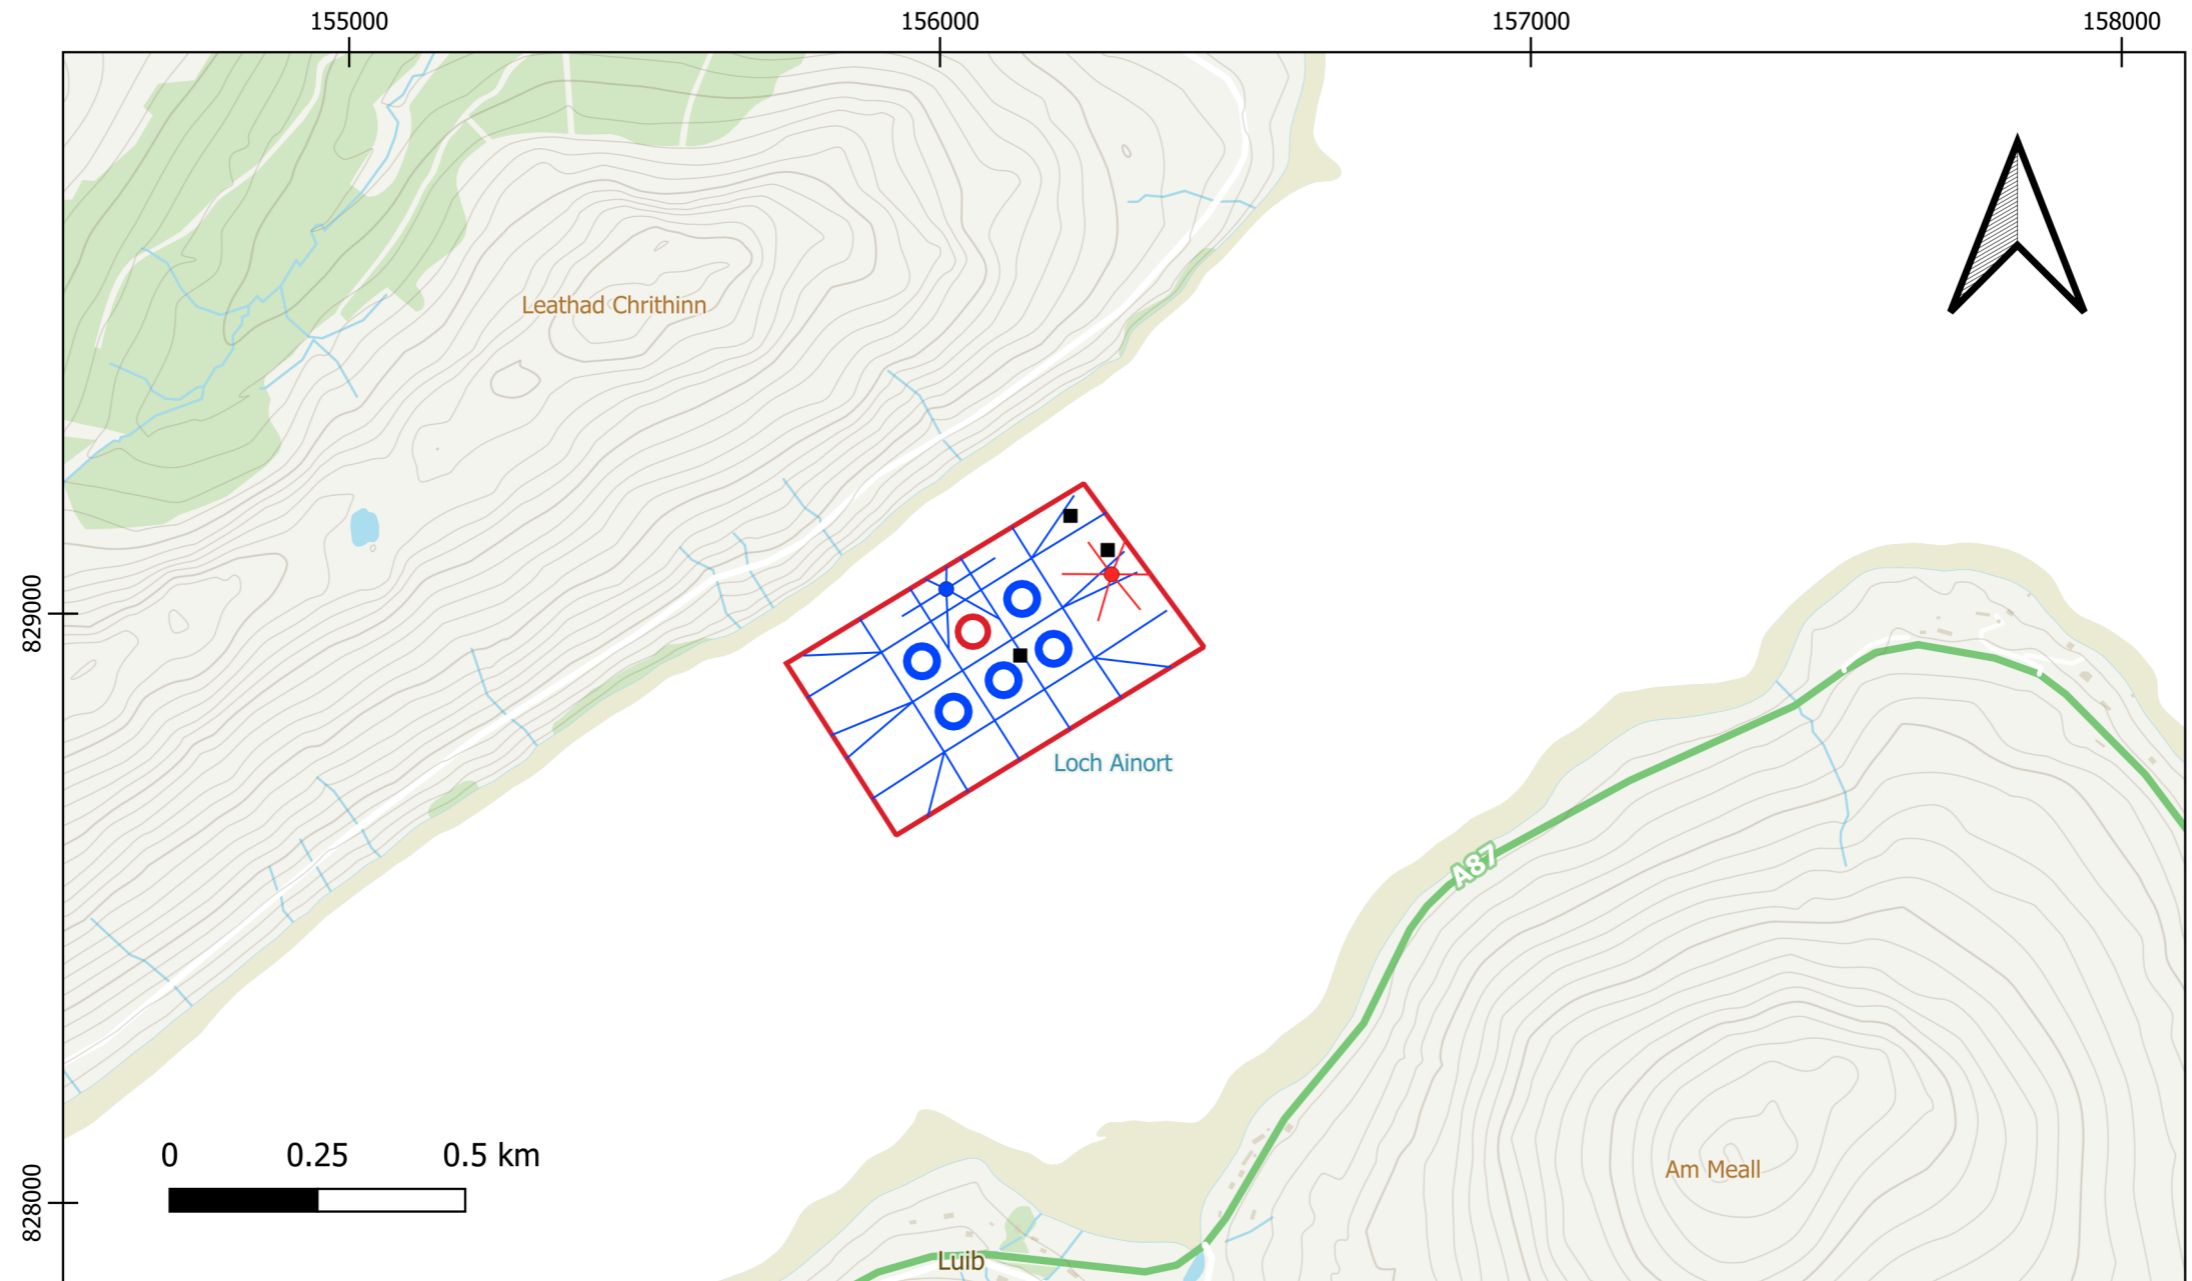

Cairidh Fish Farm, Isle of Skye
 Site Plan: Ordnance Survey
 Existing site layout consisting of 5 x 160m pens, with proposed additional 160m pen and barge relocation shown in red

- Proposed 160m pen
- Proposed barge location
- Proposed barge moorings
- Existing boat moorings
- Existing 160m pens
- Existing grid
- Existing moorings
- Existing planning boundary

1:10000	EH	05/12/2024
Scale	Drawn	Date