



## Appendix 1 Swarta Skerry OS Location Map



## Appendix 2 Swarta Skerry Admiralty Chart

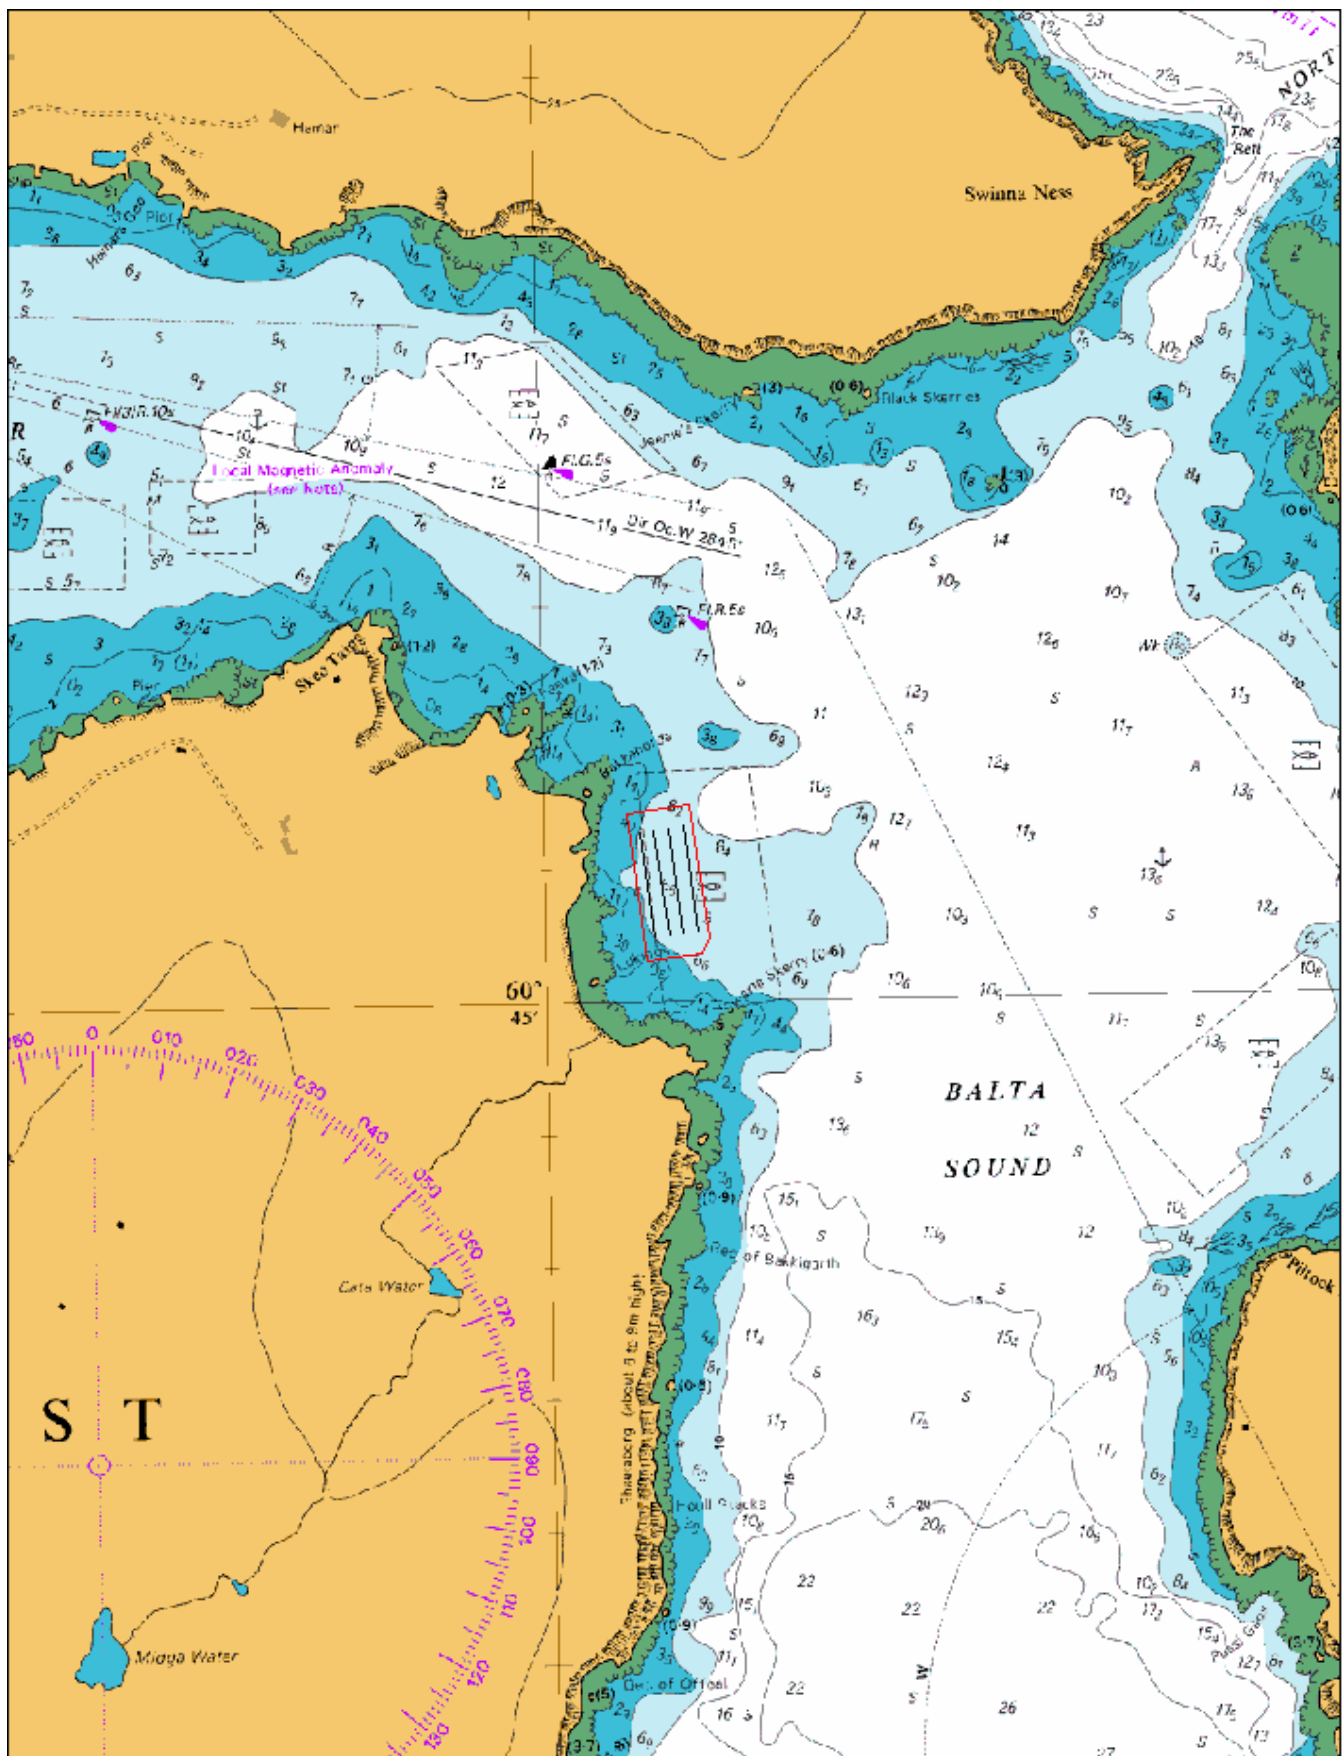

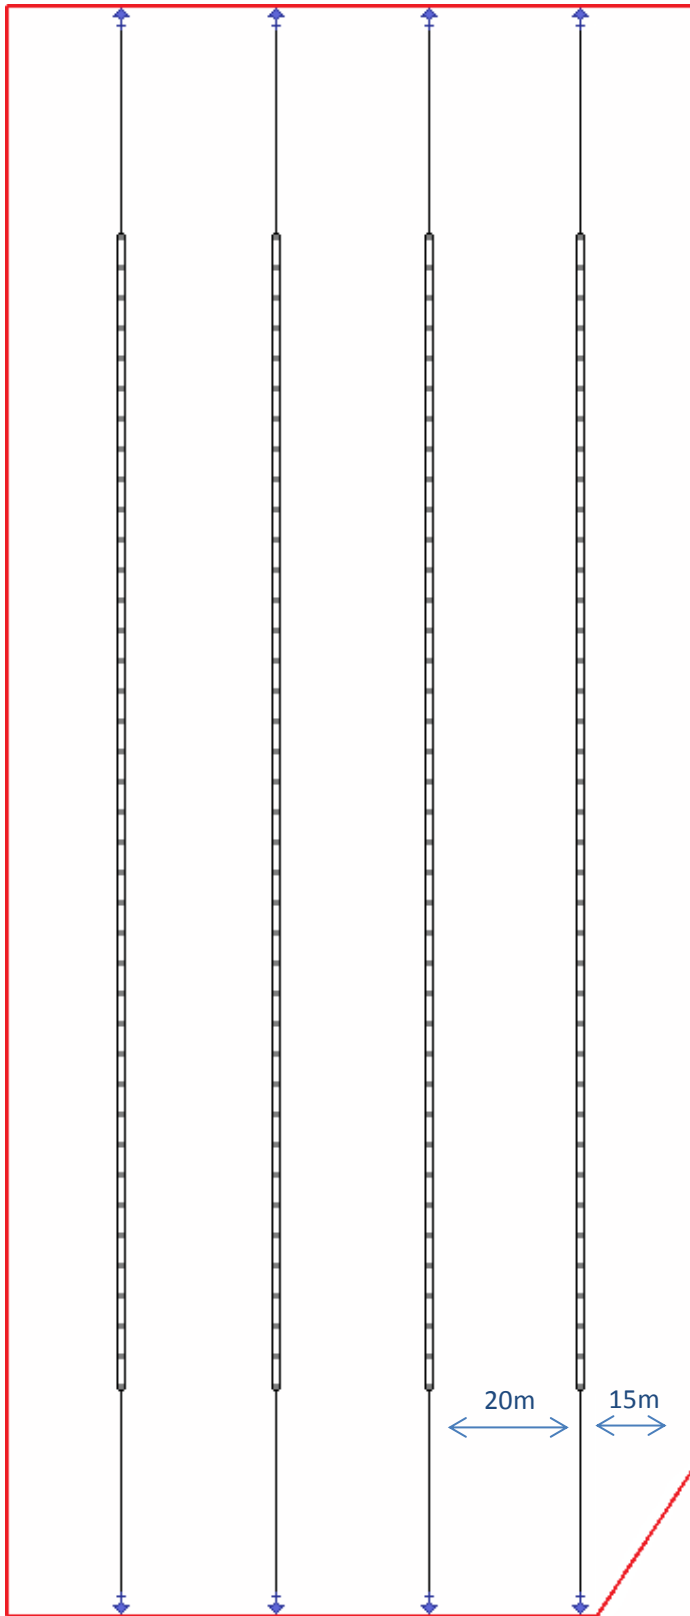

## Swarta Skerry Site Plan



*Refusing to go with the flow*

### ALL MOORINGS

20m x 40mm Seasteel Rope +  
10m x 36mm Studlink Chain +  
500kg anchor  
Total horizontal length: 30m

### LONGLINE SPECIFICATION

150m x 40mm Seasteel rope  
280l capacity grey mussel floats  
Float spacing: 5m  
Dropper spacing: 0.3m

### MCA Positions

1. 60° 45' 08.967" N 0° 48' 46.368" W
2. 60° 45' 02.862" N 0° 48' 44.733" W
3. 60° 45' 02.160" N 0° 48' 45.403" W
4. 60° 45' 01.839" N 0° 48' 50.486" W
5. 60° 45' 08.593" N 0° 48' 52.279" W

### Long line containment area

1. 60° 45' 07.951" N 0° 48' 47.098" W
2. 60° 45' 03.120" N 0° 48' 45.822" W
3. 60° 45' 02.867" N 0° 48' 49.771" W
4. 60° 45' 07.698" N 0° 48' 51.047" W

### Site Centre

464776.7 E  
1208188.0 N



#### Appendix 4 Swarta Skerry Underwater Equipment Profile View

Figure 1. Partial underwater profile view and equipment specifications.

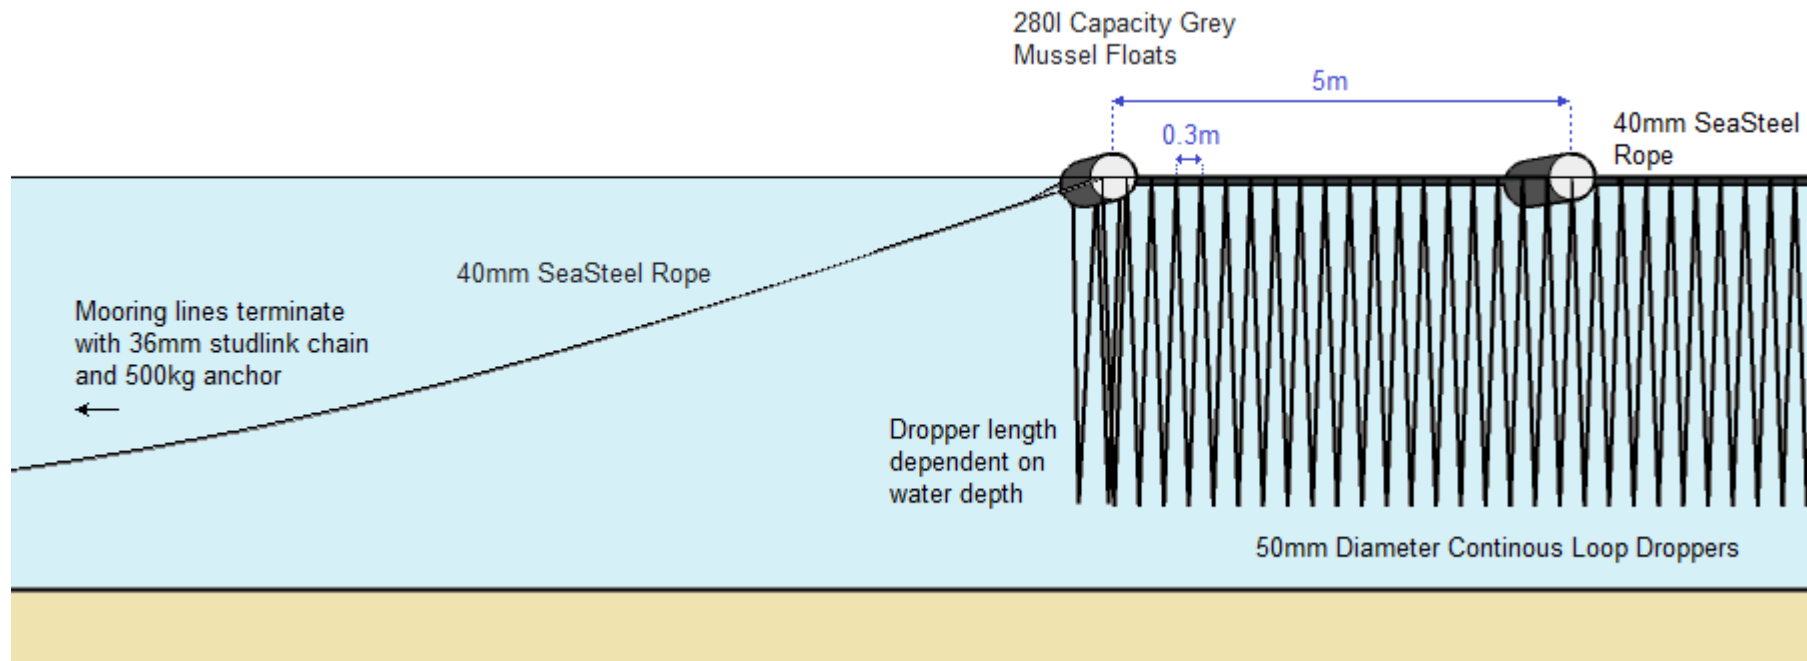


Figure 2. Simplified complete underwater profile view (not to scale).

